


ATTACHMENT 1



ATTACHMENT 2

SITE & GROUND FL PLAN


LOTSWOLD ROAD

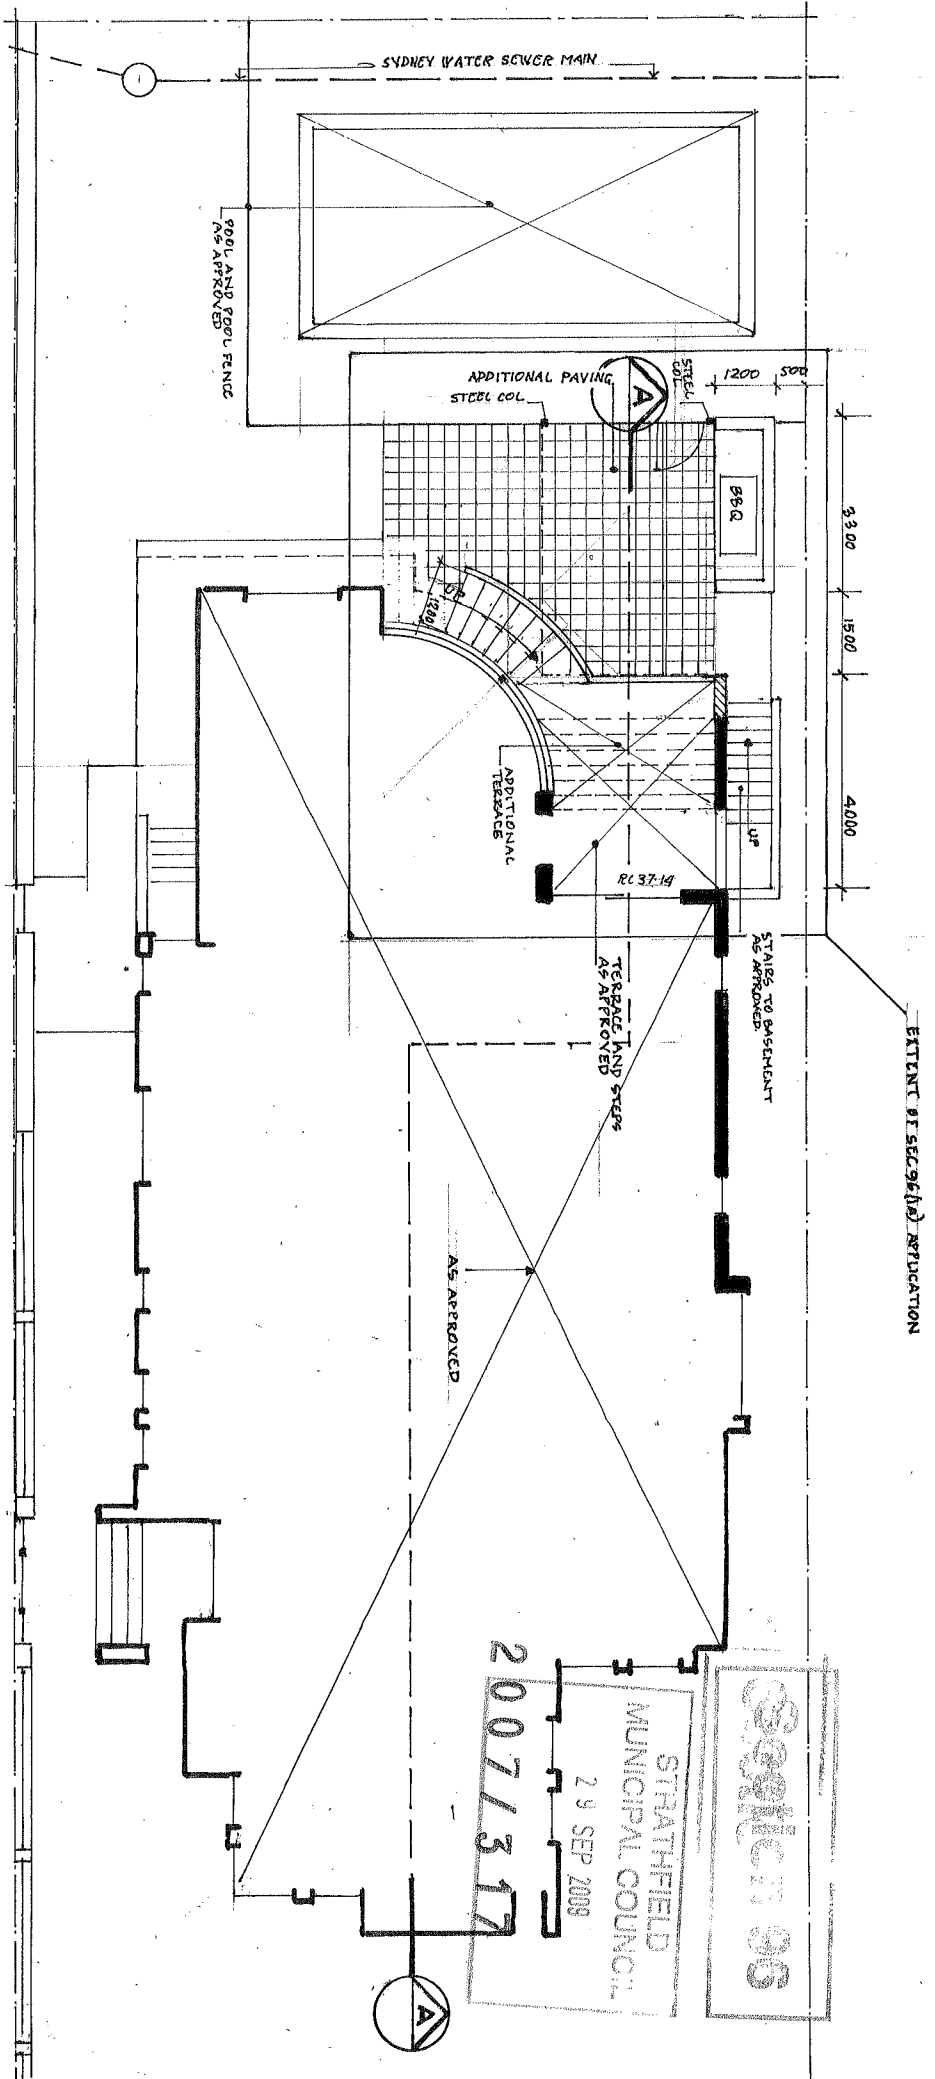


SEC 96(1A) TO DA 2007/317 & SEC 96(1A) 2007/317/01
 PROPOSED NEW RESIDENCE
 AT NO 47 LLANDILLO AVE STRATHFIELD N.S.W
 FOR THE ST GERMAIN GROUP P/L

SCALE 1:100 DATE 24-09-09
 DWG NO SEC 96(1A) 02 06-09-09-01
 N LN LENIKO ARCHITECT R NO 3010
 9558 0220 0446966014

EAST ELEVATION

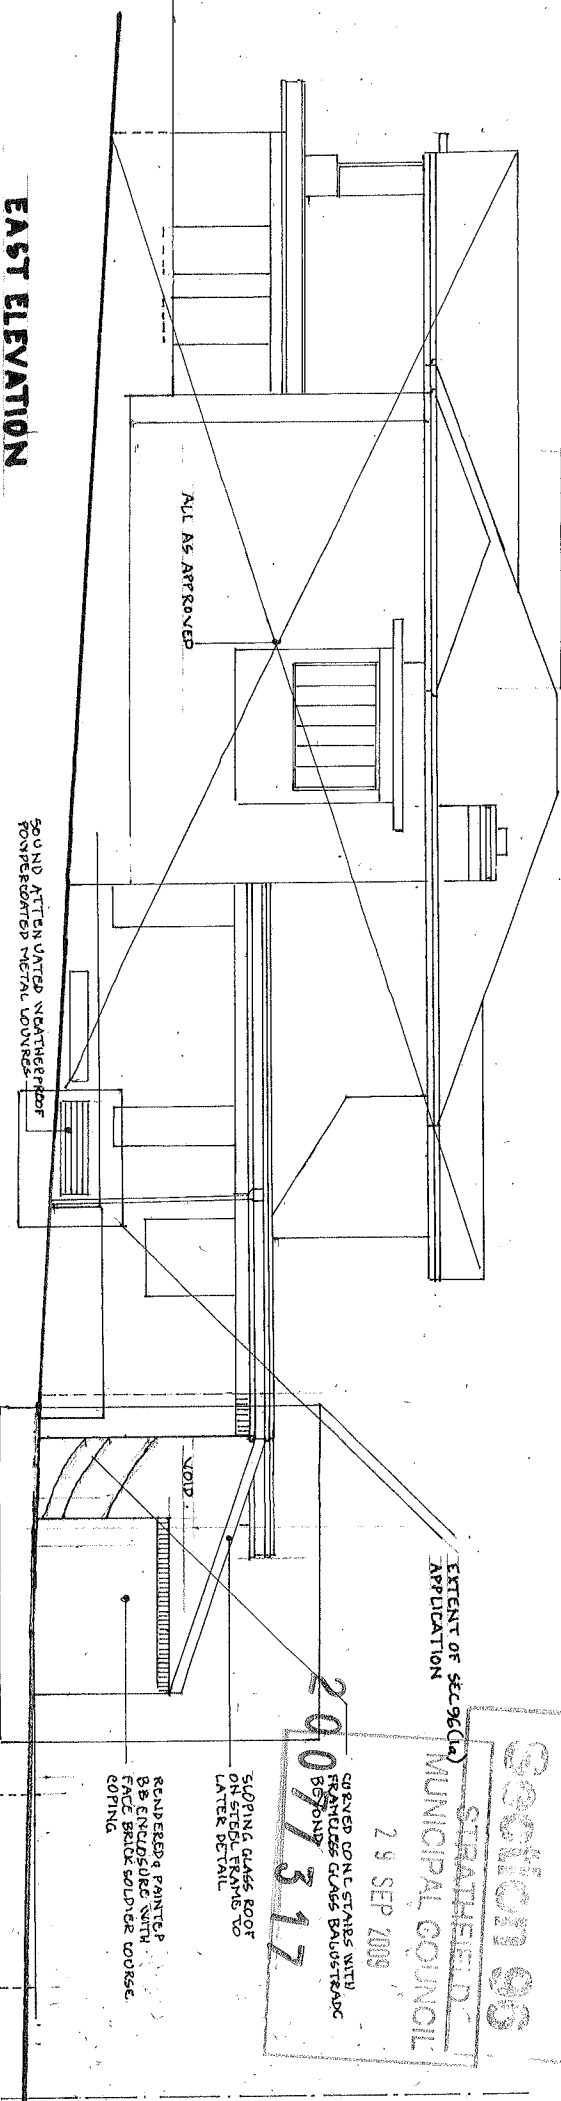

WEST ELEVATION

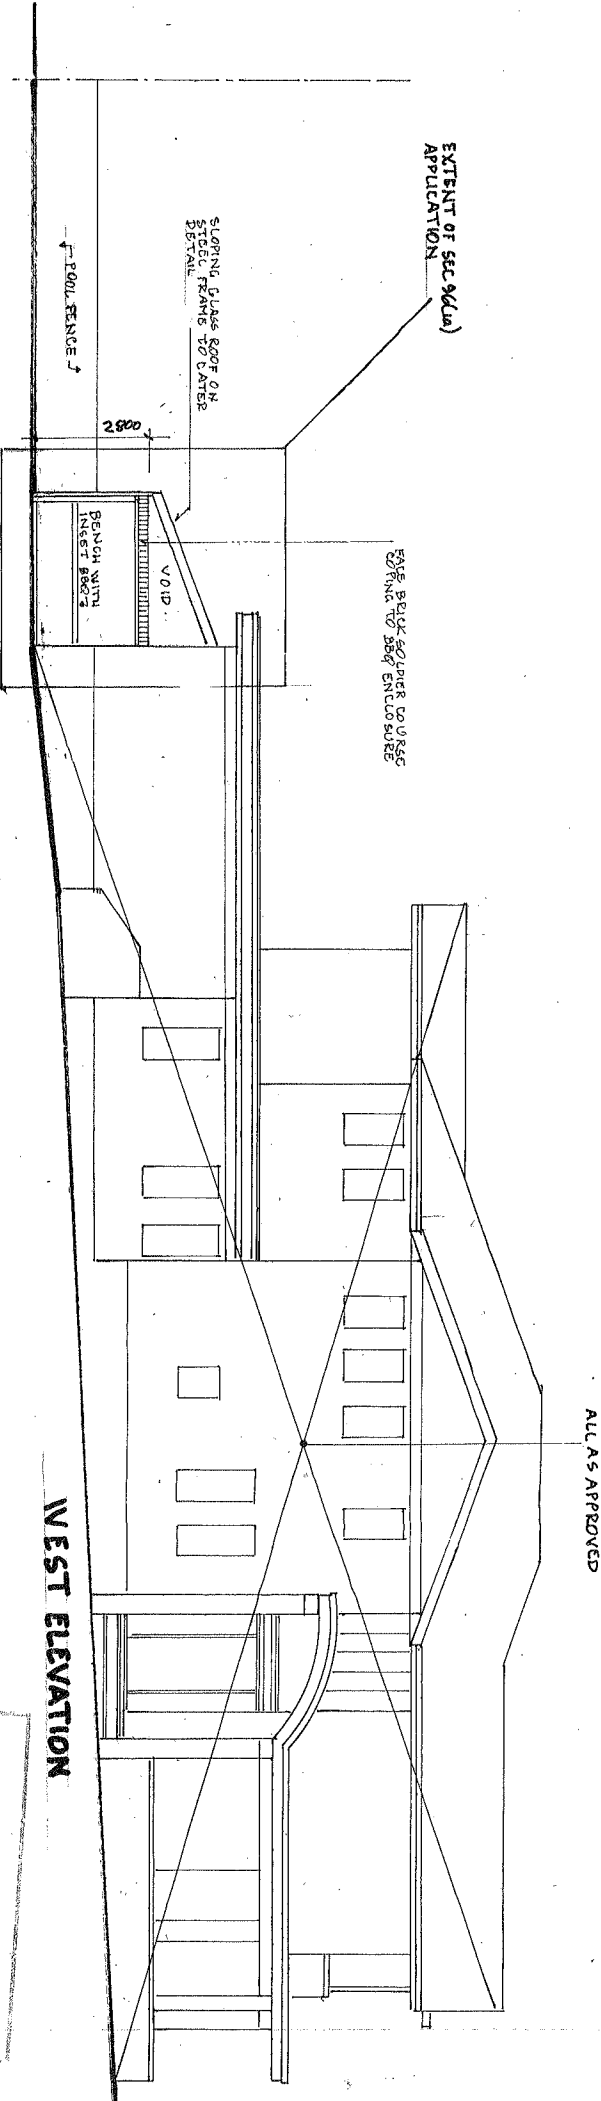

SEC 96(LA) TO DA 2007/317 & SEC 96(LA) 2007/317(1)
PROPOSED NEW RESIDENCE
AT NEATLANDILO AVE STRATHFIELD N.S.W
FOR THE ST GERMAIN GROUP P/L

SCALE 1:100 DATE 24.09.09
 DRAWING NO. 24.09.09-09/104
 DESIGNER ARCHITECT RNP 2010
 5558 6480 041936014

Section 96
STRATHFIELD
MUNICIPAL COUNCIL
 29 SEP 2009
 2007/317

CURVED CONC STAIRS WITH
 FRANKLICE GLASS BALUSTRADS
 BEYOND

SLOPING GLASS ROOF
 ON STEEL FRAMES TO
 LATER DETAIL

RENDERED & PAINTED
 BY BRICKLAYER WITH
 FINISH BRICK SOLIDIER COURSE
 COATING

EXTENT OF SEC 96(LA)
 APPLICATION

FIXE BRICK SOLIDIER TO USE
 FOR FINA TO BEY ENCLD SURE

SLOPING GLASS ROOF ON
 STEEL FRAMES TO LATER
 DETAIL

POOL FENCE

2800

VOID

BEACH WITH
 SAND BENCH

ALL AS APPROVED

SOUND ATTENUATED WEATHERPROOF
 REPERFORATED METAL LOUVERS

ALL AS APPROVED

EXTENT OF SEC 96(LA)
 APPLICATION


VOID

Section 65

STRATHFIELD
MUNICIPAL COUNCIL
29 SEP 2008

2007/317

EXTENT OF SECTION
APPLICATION

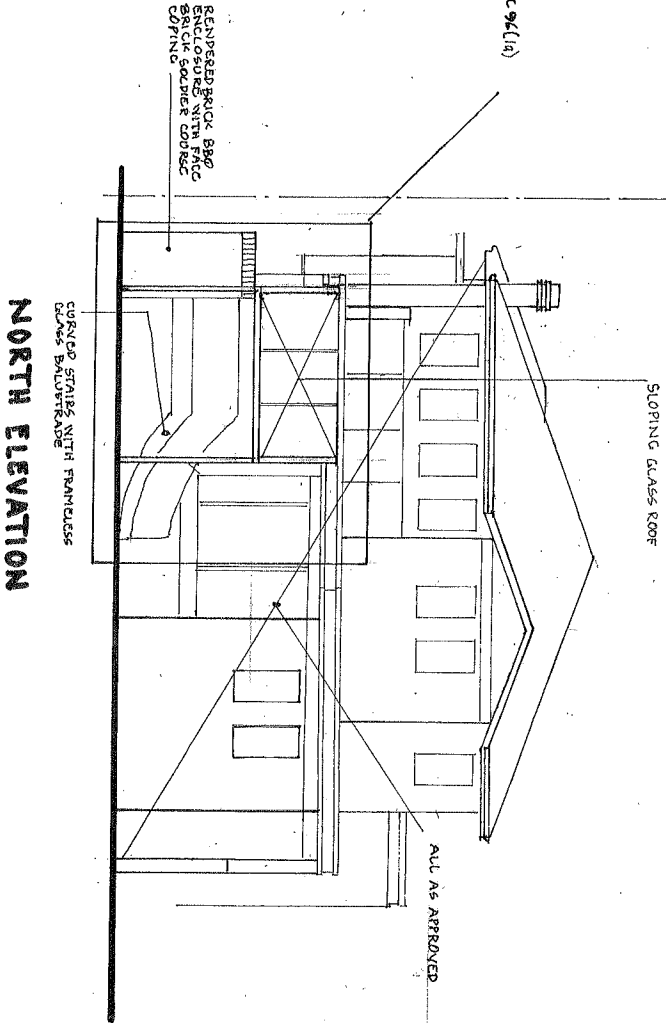

SEC 96(LIA) TO DA 2007/317 & SEC 96(LIA) 2007/317/01
PROPOSED NEW RESIDENCE
AT NO 47 LLANDILO AVE STRATHFIELD N.S.W
FOR THE ST GERMAIN GROUP P/L

SCALE 1:100 DATE 24.09.09
DWG NO SEC96(LIA) 02.GA.09.09/05
N. LYCENKO ARCHITECT R.N. 3010
9558 5260 0414966014