


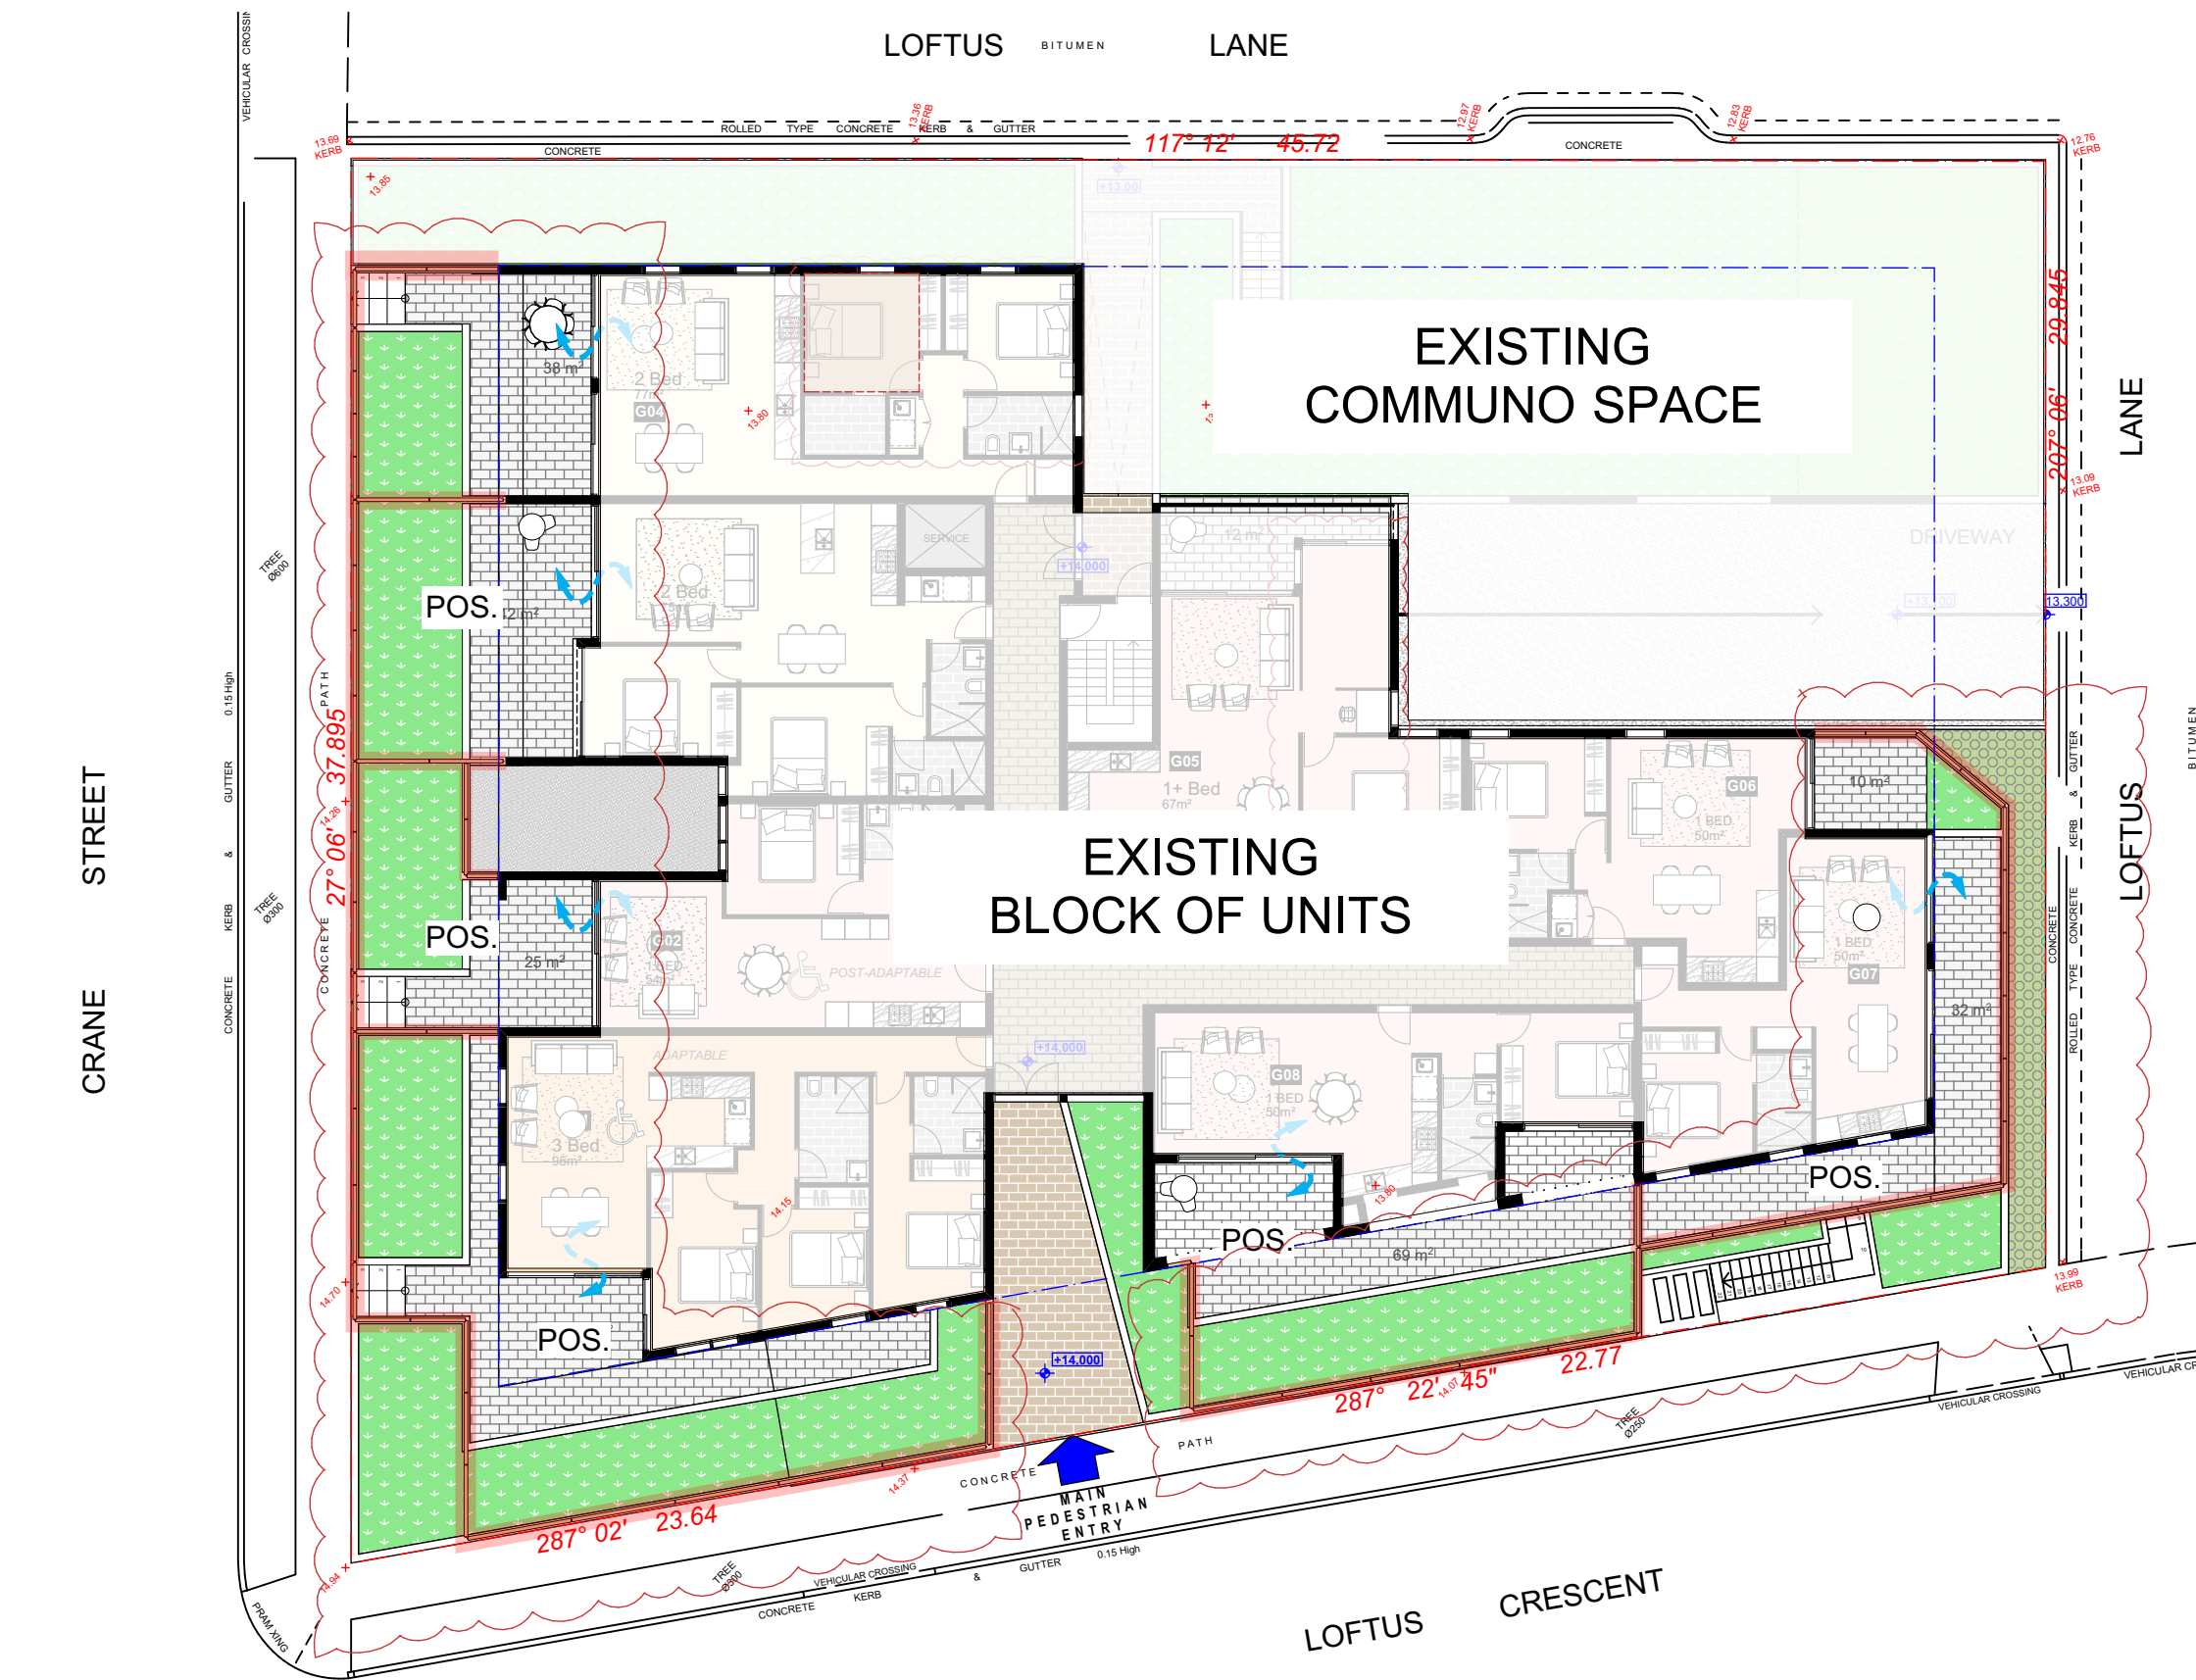

PROPOSED NEW FENCING
UP TO 1.8M HEIGHT REFER
TO DETAIL SHEET DA002

DRAWING SCHEDULE		
Layout ID	Revision	Layout Name
DA001	A	SITE PLAN
DA002	A	ELEVATIONS
DA003	A	STREET VIEWS

**STRATHFIELD COUNCIL
RECEIVED**

**DA2020/115
26 June 2020**

A FOR DA 2020.06.12 Z.BM
Rev Description Date App'd
Project
LOFTUS CRESCENT
PROPOSED FENCING
43-45 LOFTUS CRES
HOMEBUSH, NSW, 2136, AUSTRALIA
URBAN LINK
Business Address: Level 10, 11-15 Deane Street, Burwood NSW 2134
Postal Address: PO BOX 2223 Burwood North NSW 2134
Phone Number: +61 29745 2014
Nominated Architects:
Ziad Boumelhem Reg no 8008
Youssef El Khawaja Reg no 8933 Nicolas Toubia Reg no 9336
Drawing Title

SITE PLAN

Checked Approved

Scale 1:200
@A3 Sheet Size
Date of Issue 15/06/2020

Project Number 2015-055
Status
Drawing Number Revision DA001
SECTION 96- PROPOSED FENCING

SITE PLAN
Scale: 1/200




EAST ELEVATION - LOFTUS LANE


Scale: 1/100

STRATHFIELD COUNCIL
RECEIVED

DA2020/115
26 June 2020

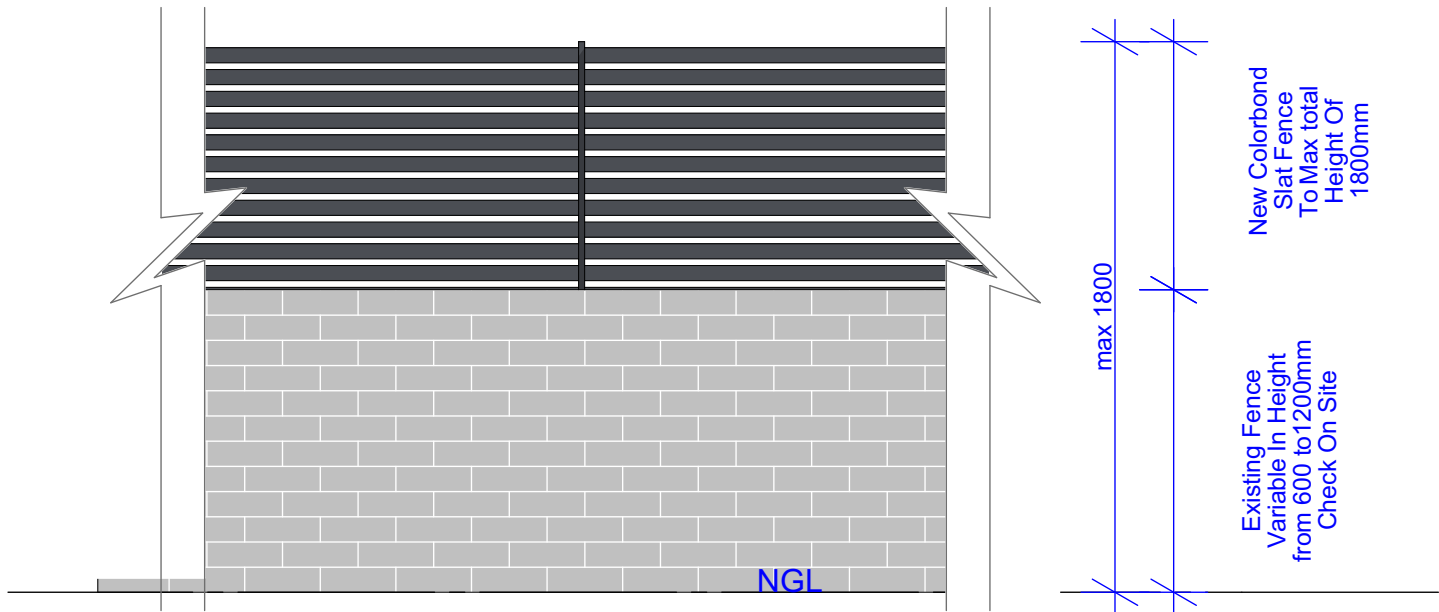

Typical Fence Details

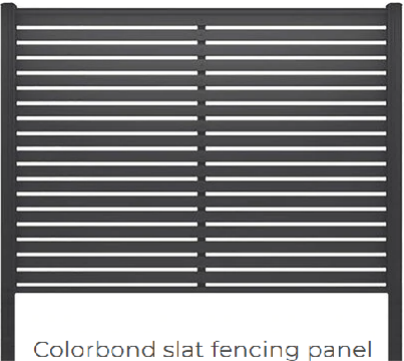

A	FOR DA	2020.06.12	Z.BM
Rev	Description	Date	App'd

Project
LOFTUS CRESCENT
PROPOSED FENCING
43-45 LOFTUS CRES
HOMEBUSH, NSW, 2136, AUSTRALIA

URBAN LINK
Business Address: Level 10, 11-15 Deane Street, Burwood NSW 2134
Postal Address: PO BOX 2223 Burwood North NSW 2134
Phone Number: +61 29745 2014

Nominated Architects:
Ziad Boumelhem Reg no 8008
Youssef El Khawaja Reg no 8933
Nicolas Toubia Reg no 9336


Drawing Title

ELEVATION

Checked Approved

Scale
1:100
@A3 Sheet Size

Date of Issue
15/06/2020

 

Project Number
2015-055
Status

Drawing Number Revision
DA002

SECTION 96- PROPOSED FENCING



VIEW 1 - LOFTUS LANE



VIEW 2 - LOFTUS LANE



VIEW 3 - CRANE STREET



VIEW 4 - LOFTUS CRESCENT



VIEW 5 - 19-CRANE STREET



VIEW 6 - 19-CRANE STREET

STRATHFIELD COUNCIL
RECEIVED

DA2020/115
26 June 2020

A	FOR DA	2020.06.12	Z.BM
Rev	Description	Date	App'd

Project
LOFTUS CRESCENT
PROPOSED FENCING
43-45 LOFTUS CRES
HOMEBUSH, NSW, 2136, AUSTRALIA

URBAN LINK
Business Address: Level 10, 11-15 Deane Street, Burwood NSW 2134
Postal Address: PO BOX 2223 Burwood North NSW 2134
Phone Number: +61 29745 2014

Nominated Architects:
Ziad Boumelhem Reg no 8008
Youssef El Khawaja Reg no 8933
Nicolas Toubia Reg no 9336

Drawing Title

STREET VIEWS

Checked Approved

Scale Date of Issue
15/06/2020

@A3 Sheet Size

Project Number
2015-055
Status

Drawing Number Revision
DA0003

SECTION 96- PROPOSED FENCING