




STRATHFIELD COUNCIL  
RECEIVED


DA2020/119  
1 July 2020





 <div><b>EY HOME DESIGN</b> P. O. BOX 197 ASHFIELD NSW 1800 EMAIL: INFO@EYHOMEDSIGN.COM.AU</div>	LOCATION:NO.71 COTSWOLD RD. STRATHFIELD		PROJECT: PROPOSED MINOR ALTERATION TO EXISTING BRICK DWELLING	DATE	AMENDMENTS	CLIENT: MS. CATHERINE
	TITLE:ELEVATIONS			22.06.20	ISSUE FOR DA	JOB NO: 2005023
	SCALE: 1 : 100					DRAWN: E.Y.
	DRW. NO. 6/10					DATE: 12-05-2020



PROPOSED WEST ELEVATION

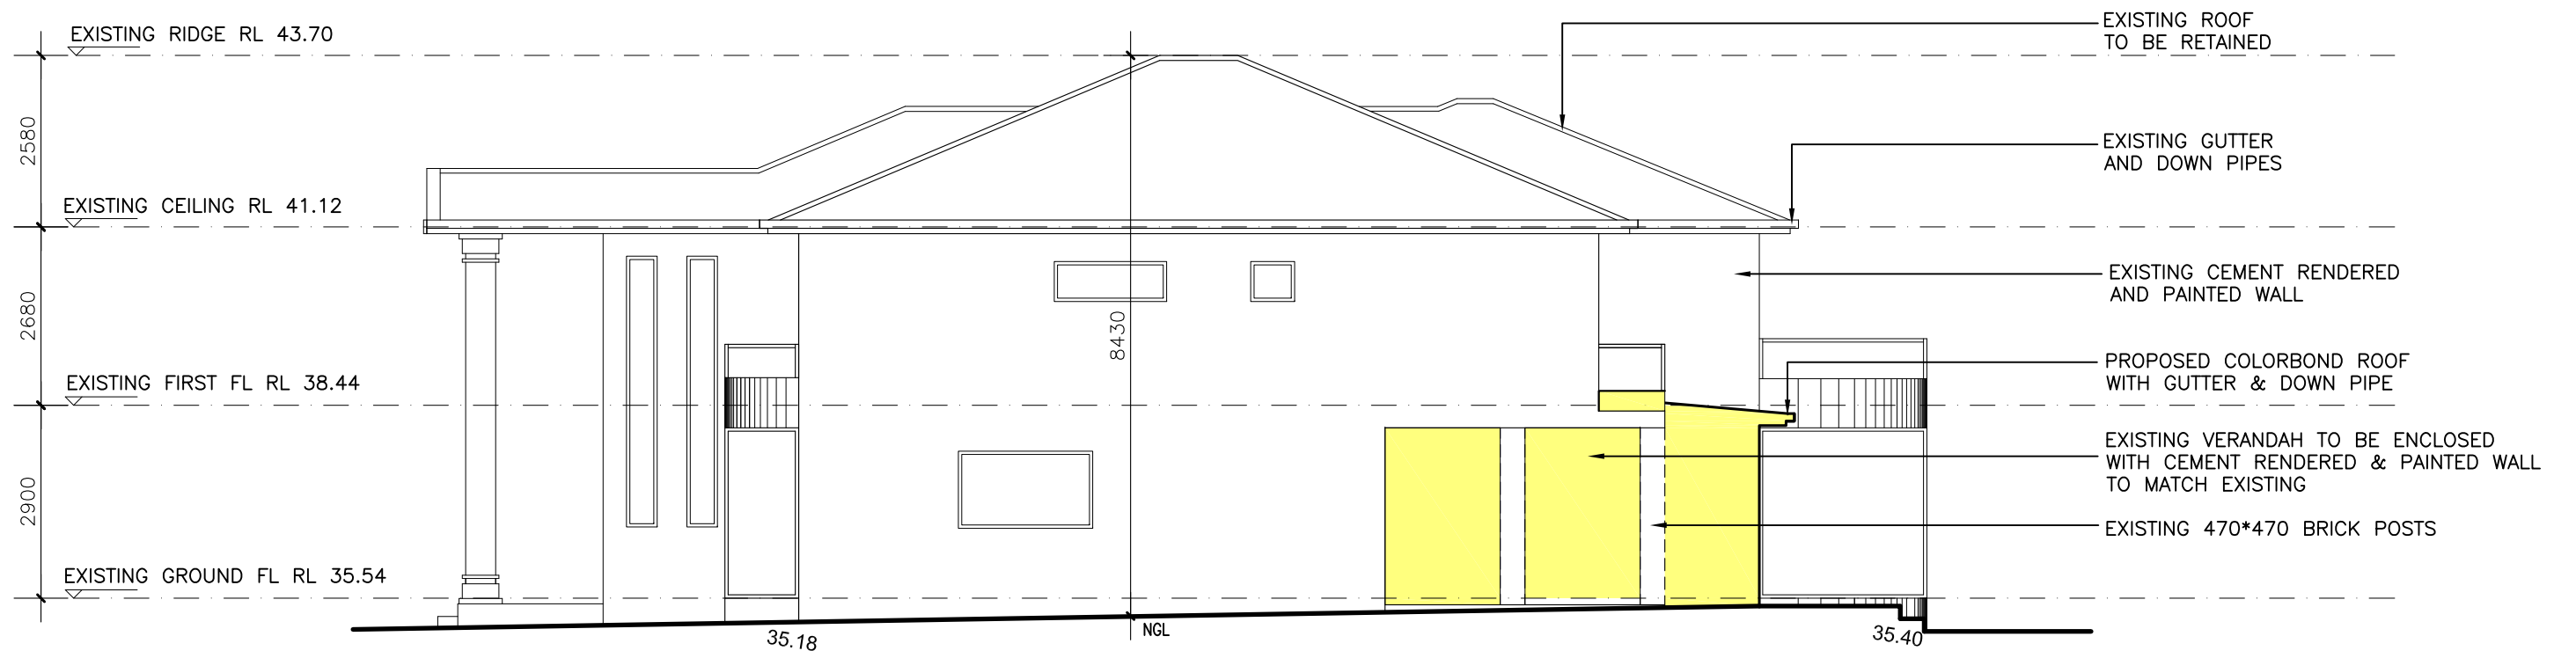

PROPOSED NORTH ELEVATION

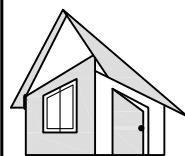 

**EY HOME DESIGN**


P. O. BOX 197 ASHFIELD NSW 1800  
 EMAIL: INFO@EYHOMEDSIGN.COM.AU  
 TEL: 02 9706 3920  
 MOBILE: 0425 397 666

LOCATION: NO. 71 COTSWOLD RD. STRATHFIELD  
 TITLE: ELEVATIONS  
 SCALE: 1 : 100  
 DRW. NO. 7/10


PROJECT: PROPOSED MINOR ALTERATION  
 TO EXISTING BRICK DWELLING

DESIGN: ©


DATE	AMENDMENTS	CLIENT: MS. CATHERINE
22.06.20	ISSUE FOR DA	JOB NO: 2005023
		DRAWN: E.Y.
		DATE: 12-05-2020

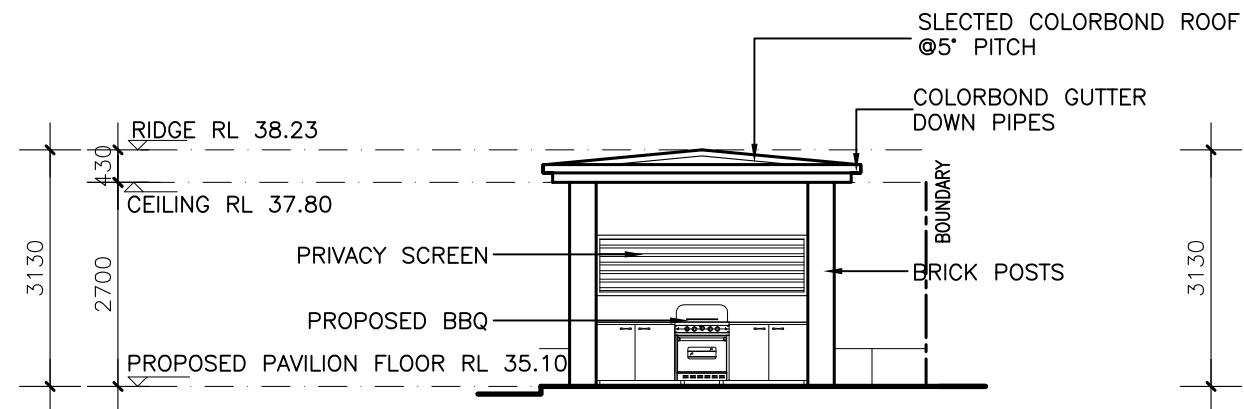


PROPOSED WEST ELEVATION

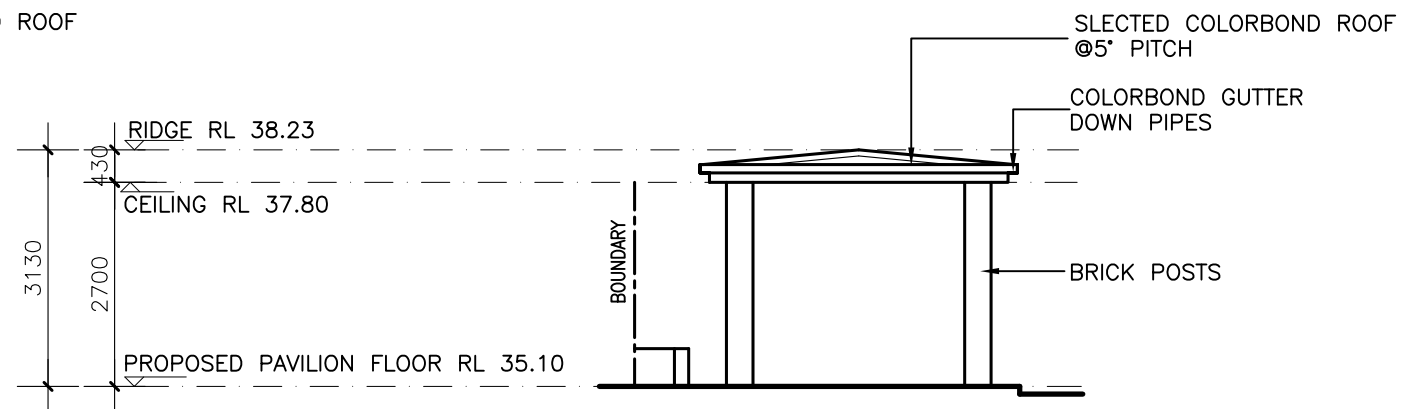

PROPOSED EAST ELEVATION

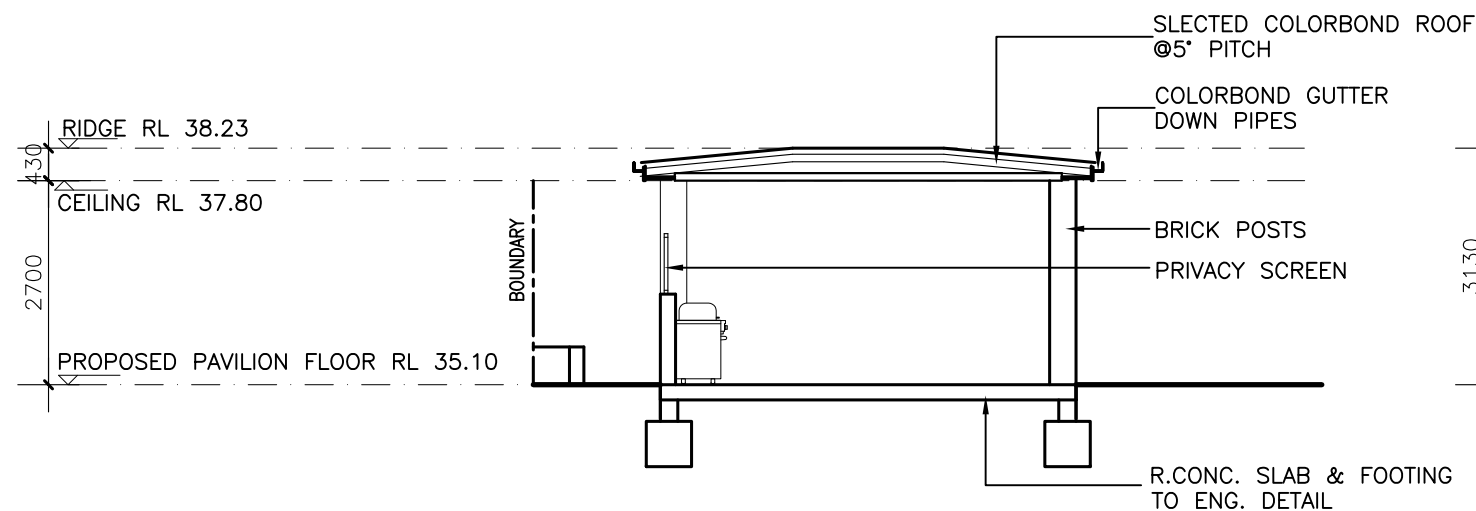



SECTION B - B

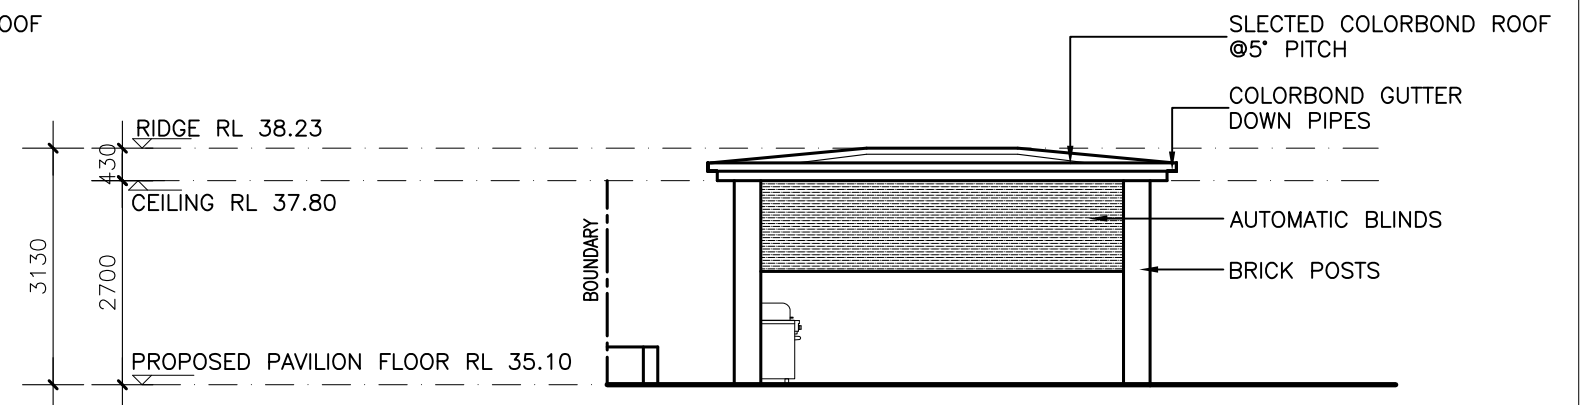

PROPOSED SOUTH ELEVATION

STRATHFIELD COUNCIL  
RECEIVED

DA2020/119  
1 July 2020

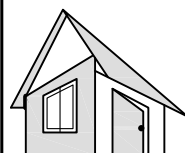 

**EY HOME DESIGN**

P. O. BOX 197 ASHFIELD NSW 1800 TEL: 02 9706 3920  
EMAIL: INFO@EYHOMEDSIGN.COM.AU MOBILE: 0425 397 666

LOCATION: NO. 71 COTSWOLD RD. STRATHFIELD  
TITLE: PAVILION ELEVATIONS & SECTION  
SCALE: 1 : 100  
DRW. NO. 8/10

PROJECT: PROPOSED MINOR ALTERATION  
TO EXISTING BRICK DWELLING

DESIGN: ©

DATE	AMENDMENTS	CLIENT: MS. CATHERINE
22.06.20	ISSUE FOR DA	JOB NO: 2005023
		DRAWN: E.Y.
		DATE: 12-05-2020