




STRATHFIELD COUNCIL
RECEIVED

DA2020/126
13 July 2020

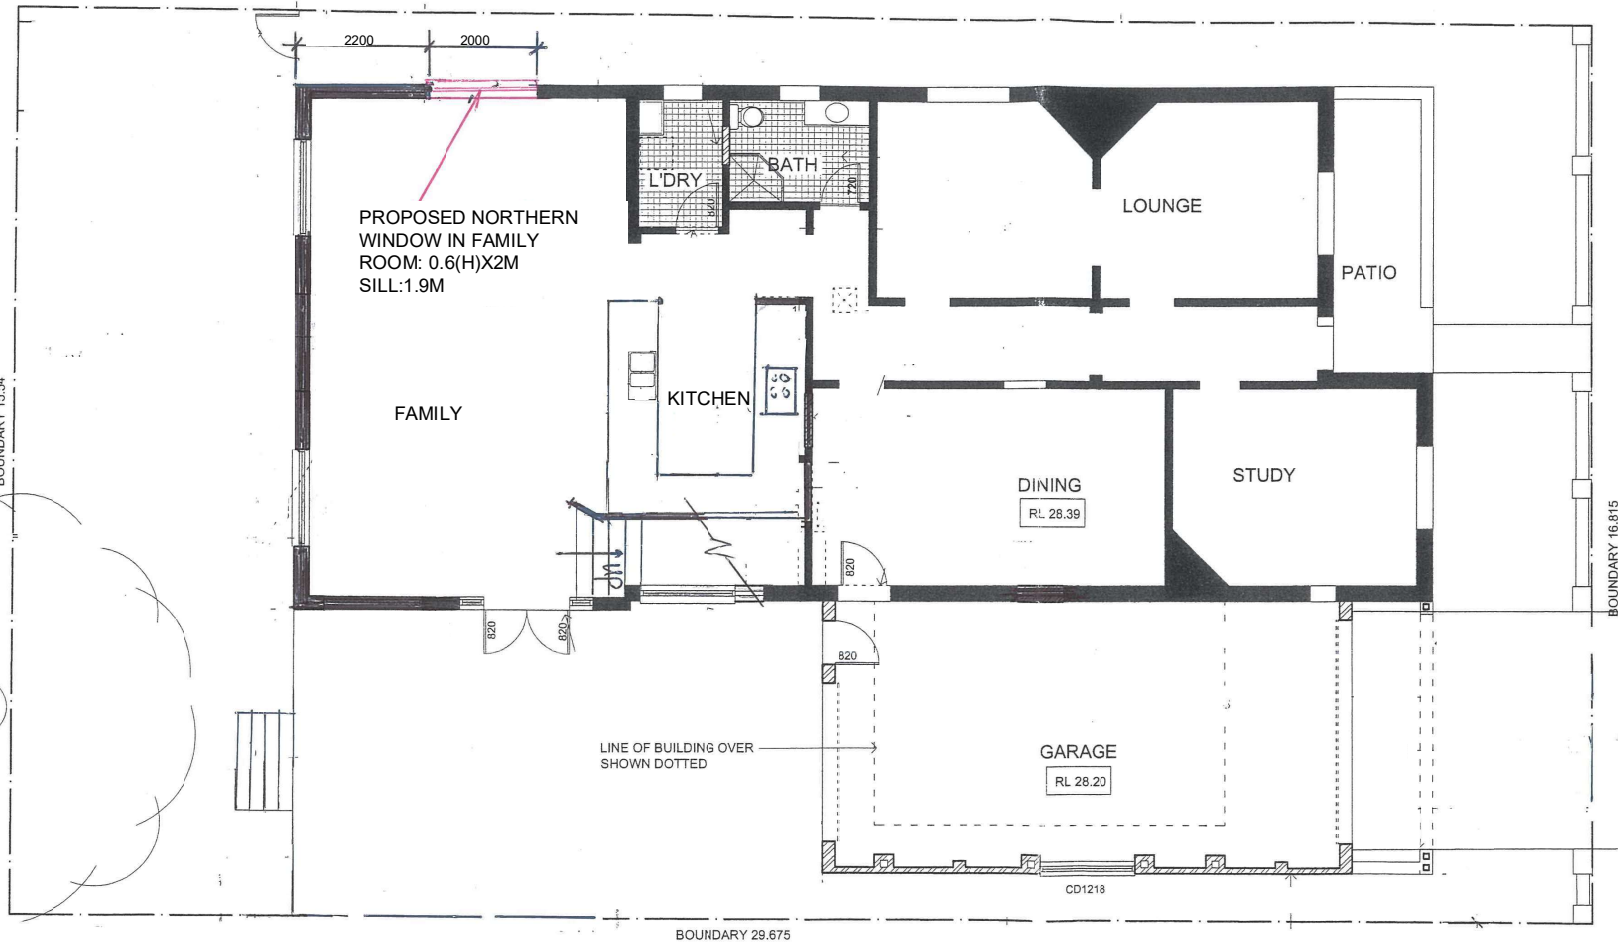

GROUND FLOOR PLAN

A	7/7/2020	DA APPLICATION
Issue:	Date:	Amendment:

PROPOSED NORTHERN
WINDOW IN FAMILY ROOM

GROUND FLOOR PLAN

Act Design Pty Ltd
Email: actdesign@hotmail.com
Mobile: 0426 812 816

Do not scale off drawing, verify all dimensions on site.

Date:	7/7/2020	Scale:	1:100	Dwg No:	
Job No:	12-20				A02