


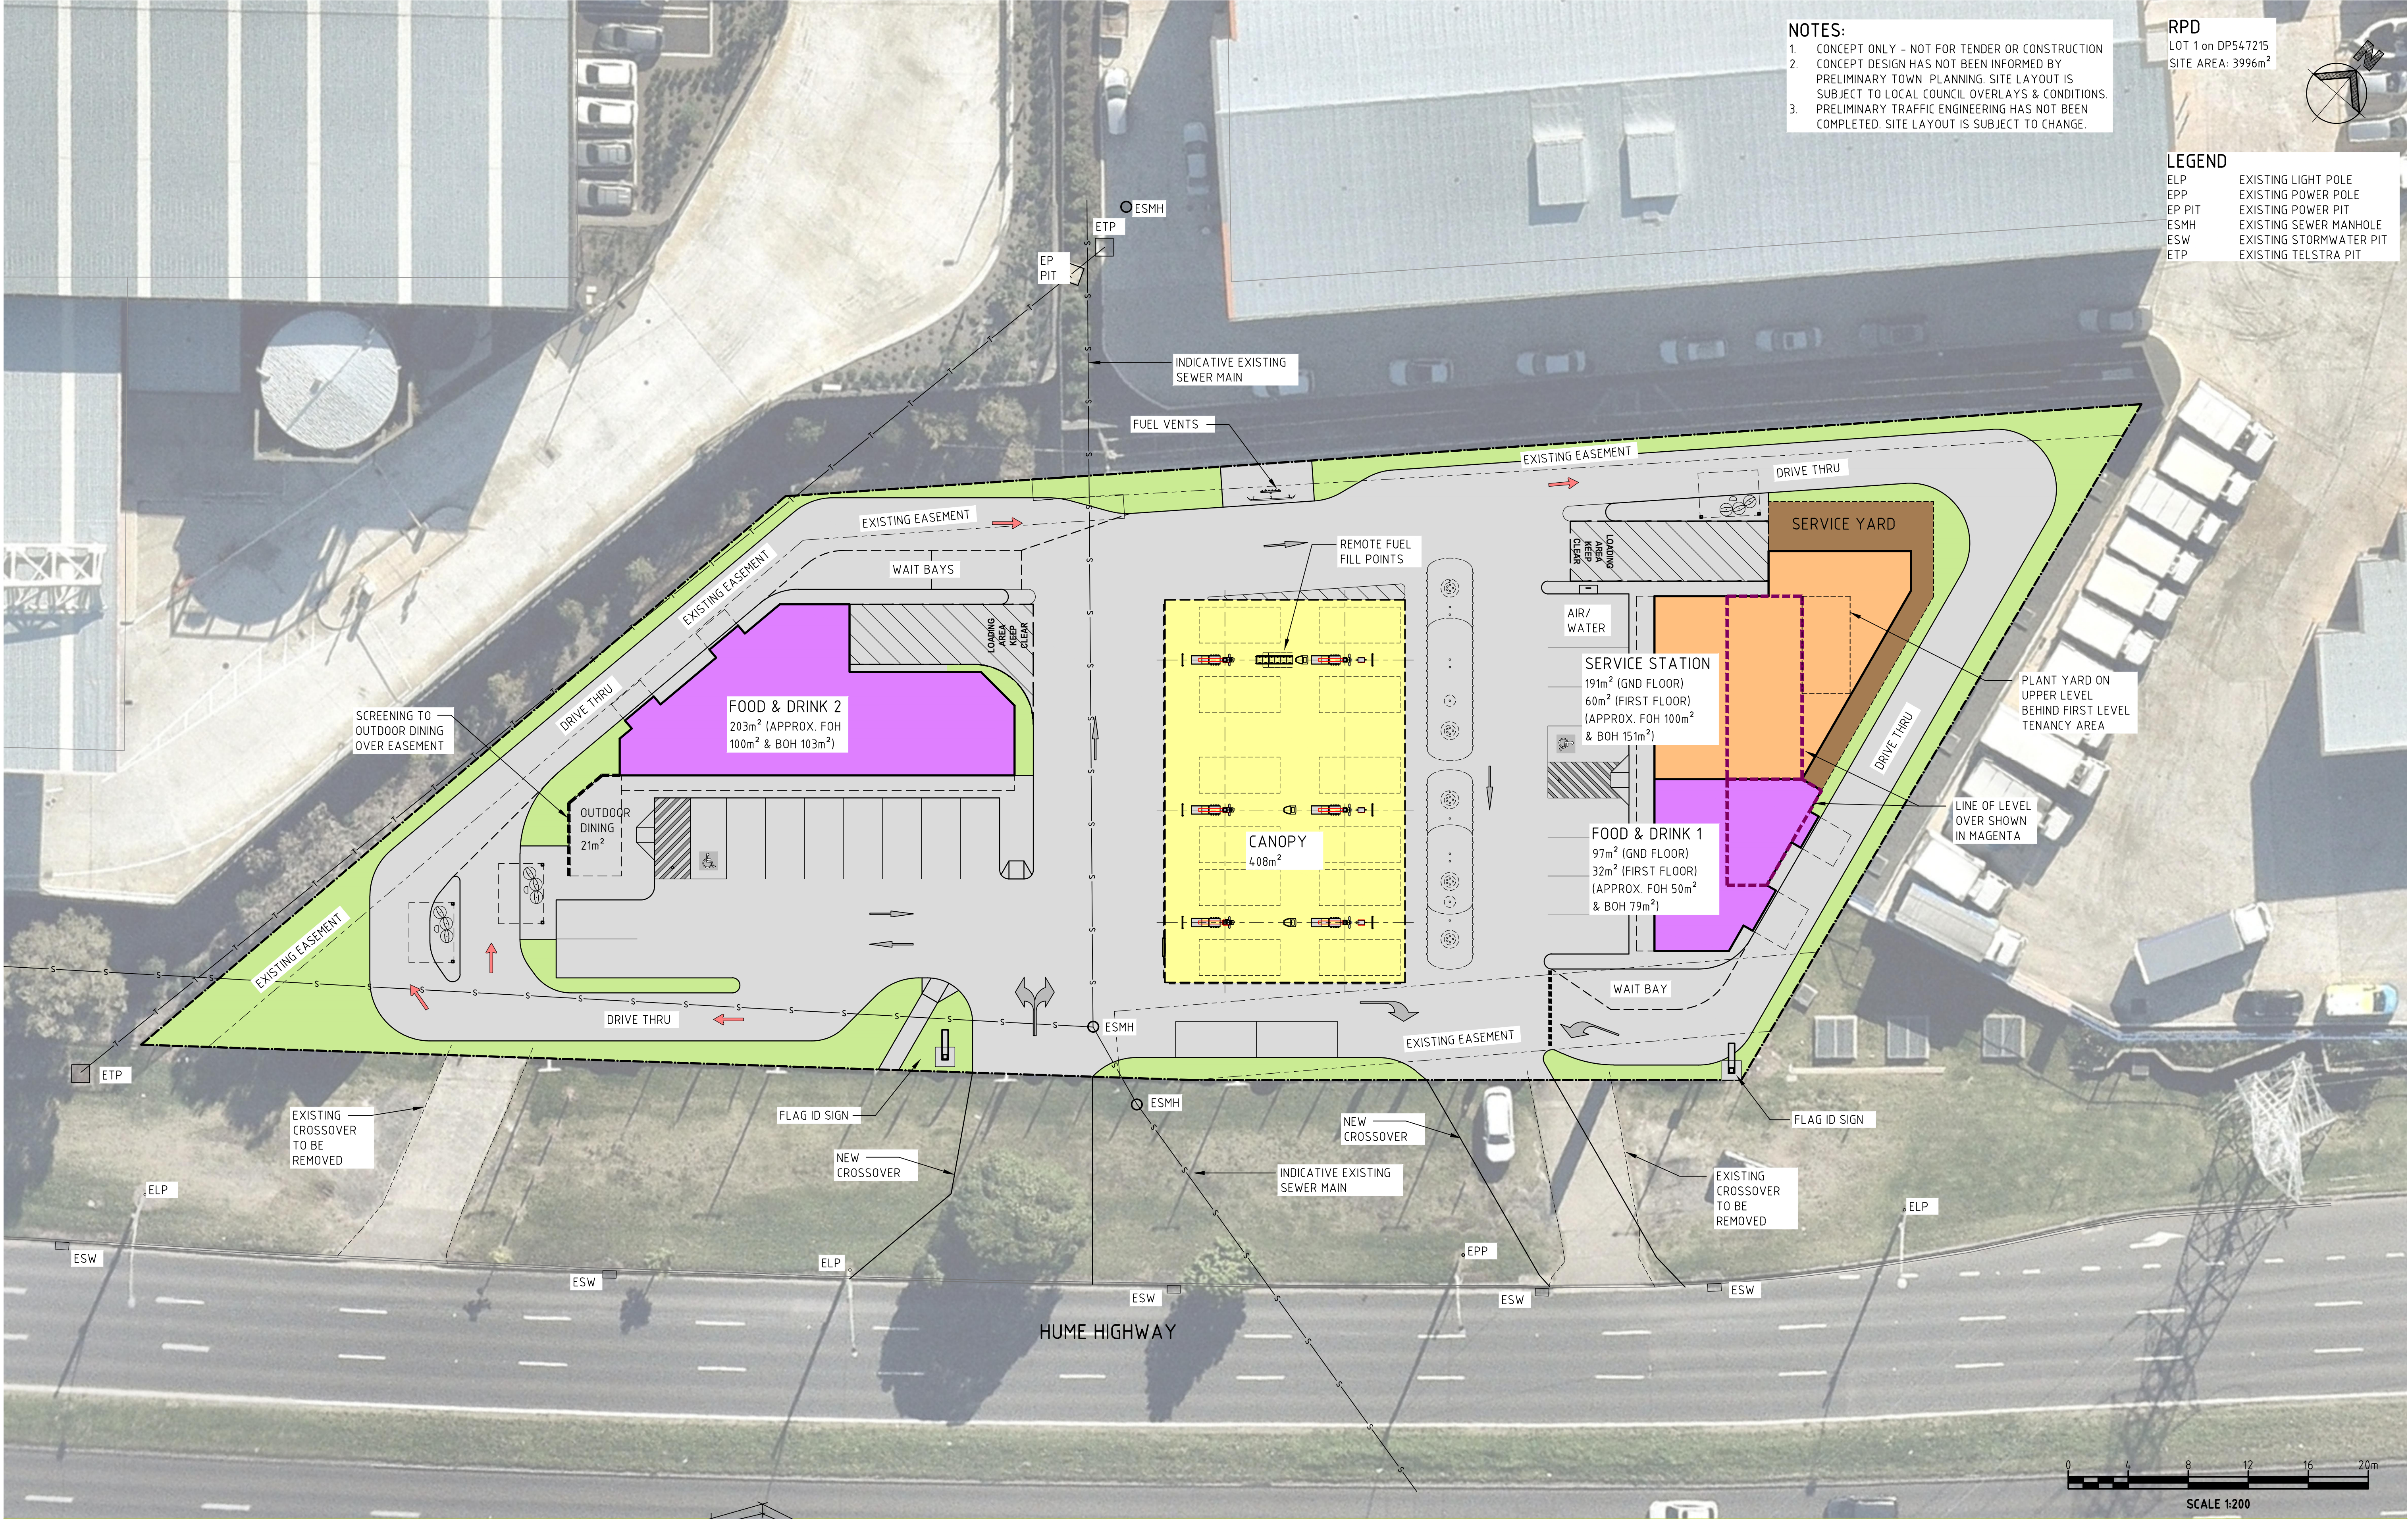

- NOTES:
- 1. CONCEPT ONLY - NOT FOR TENDER OR CONSTRUCTION
 - 2. CONCEPT DESIGN HAS NOT BEEN INFORMED BY PRELIMINARY TOWN PLANNING. SITE LAYOUT IS SUBJECT TO LOCAL COUNCIL OVERLAYS & CONDITIONS.
 - 3. PRELIMINARY TRAFFIC ENGINEERING HAS NOT BEEN COMPLETED. SITE LAYOUT IS SUBJECT TO CHANGE.

RPD
LOT 1 on DP547215
SITE AREA: 3996m²

LEGEND

- ELP EXISTING LIGHT POLE
- EPP EXISTING POWER POLE
- EP PIT EXISTING POWER PIT
- ESMH EXISTING SEWER MANHOLE
- ESW EXISTING STORMWATER PIT
- ETP EXISTING TELSTRA PIT

COPYRIGHT
© Copyright TFA Group Pty Ltd.

This drawing including design & information is covered by Copyright and all rights are reserved by TFA Group Pty Ltd. This document may not be copied, reproduced, retained or disclosed to any unauthorised person, either wholly or in part, without prior consent in writing from TFA Group Pty Ltd. ACN 612 132 233
Do not scale this drawing.
Check and verify all dimensions on site prior to commencement of works.

PROJECT MANAGERS | PLANNERS
DESIGNERS | ENGINEERS


TFA
Project Group

Brisbane (Head office)
166 Knapp Street
Fortitude Valley
QLD 4006 Australia
Ph: 61 7 3854 2900
Aust Wide: 1300 794 300
Email: enquiry@tfa.com.au

Sydney
Ph: 61 2 8814 5219
Melbourne
Ph: 61 3 9640 0206
Perth
Ph: 61 8 9480 0430

REV	DATE	BY	DESCRIPTION	CHK	PROJECT DETAILS	DRAWING TITLE	STATUS
A	29.07.20	DGC	PRELIMINARY ISSUE FOR CLIENT REVIEW		PROPOSED SERVICE STATION & RETAIL DEVELOPMENT 204 HUME HIGHWAY, CHULLORA, NSW, 2190 for SYDNEY FUELS	CONCEPT SITE PLAN OPTION 5	CONCEPT
B	24.09.20	DGC	PRELIMINARY ISSUE FOR CLIENT REVIEW				

DRAWN		APPROVED	
DATE CREATED	A1 SCALE	A3 SCALE	
29.07.20	1:200		
DRAWING NO		REV	
20196-SK11		B	

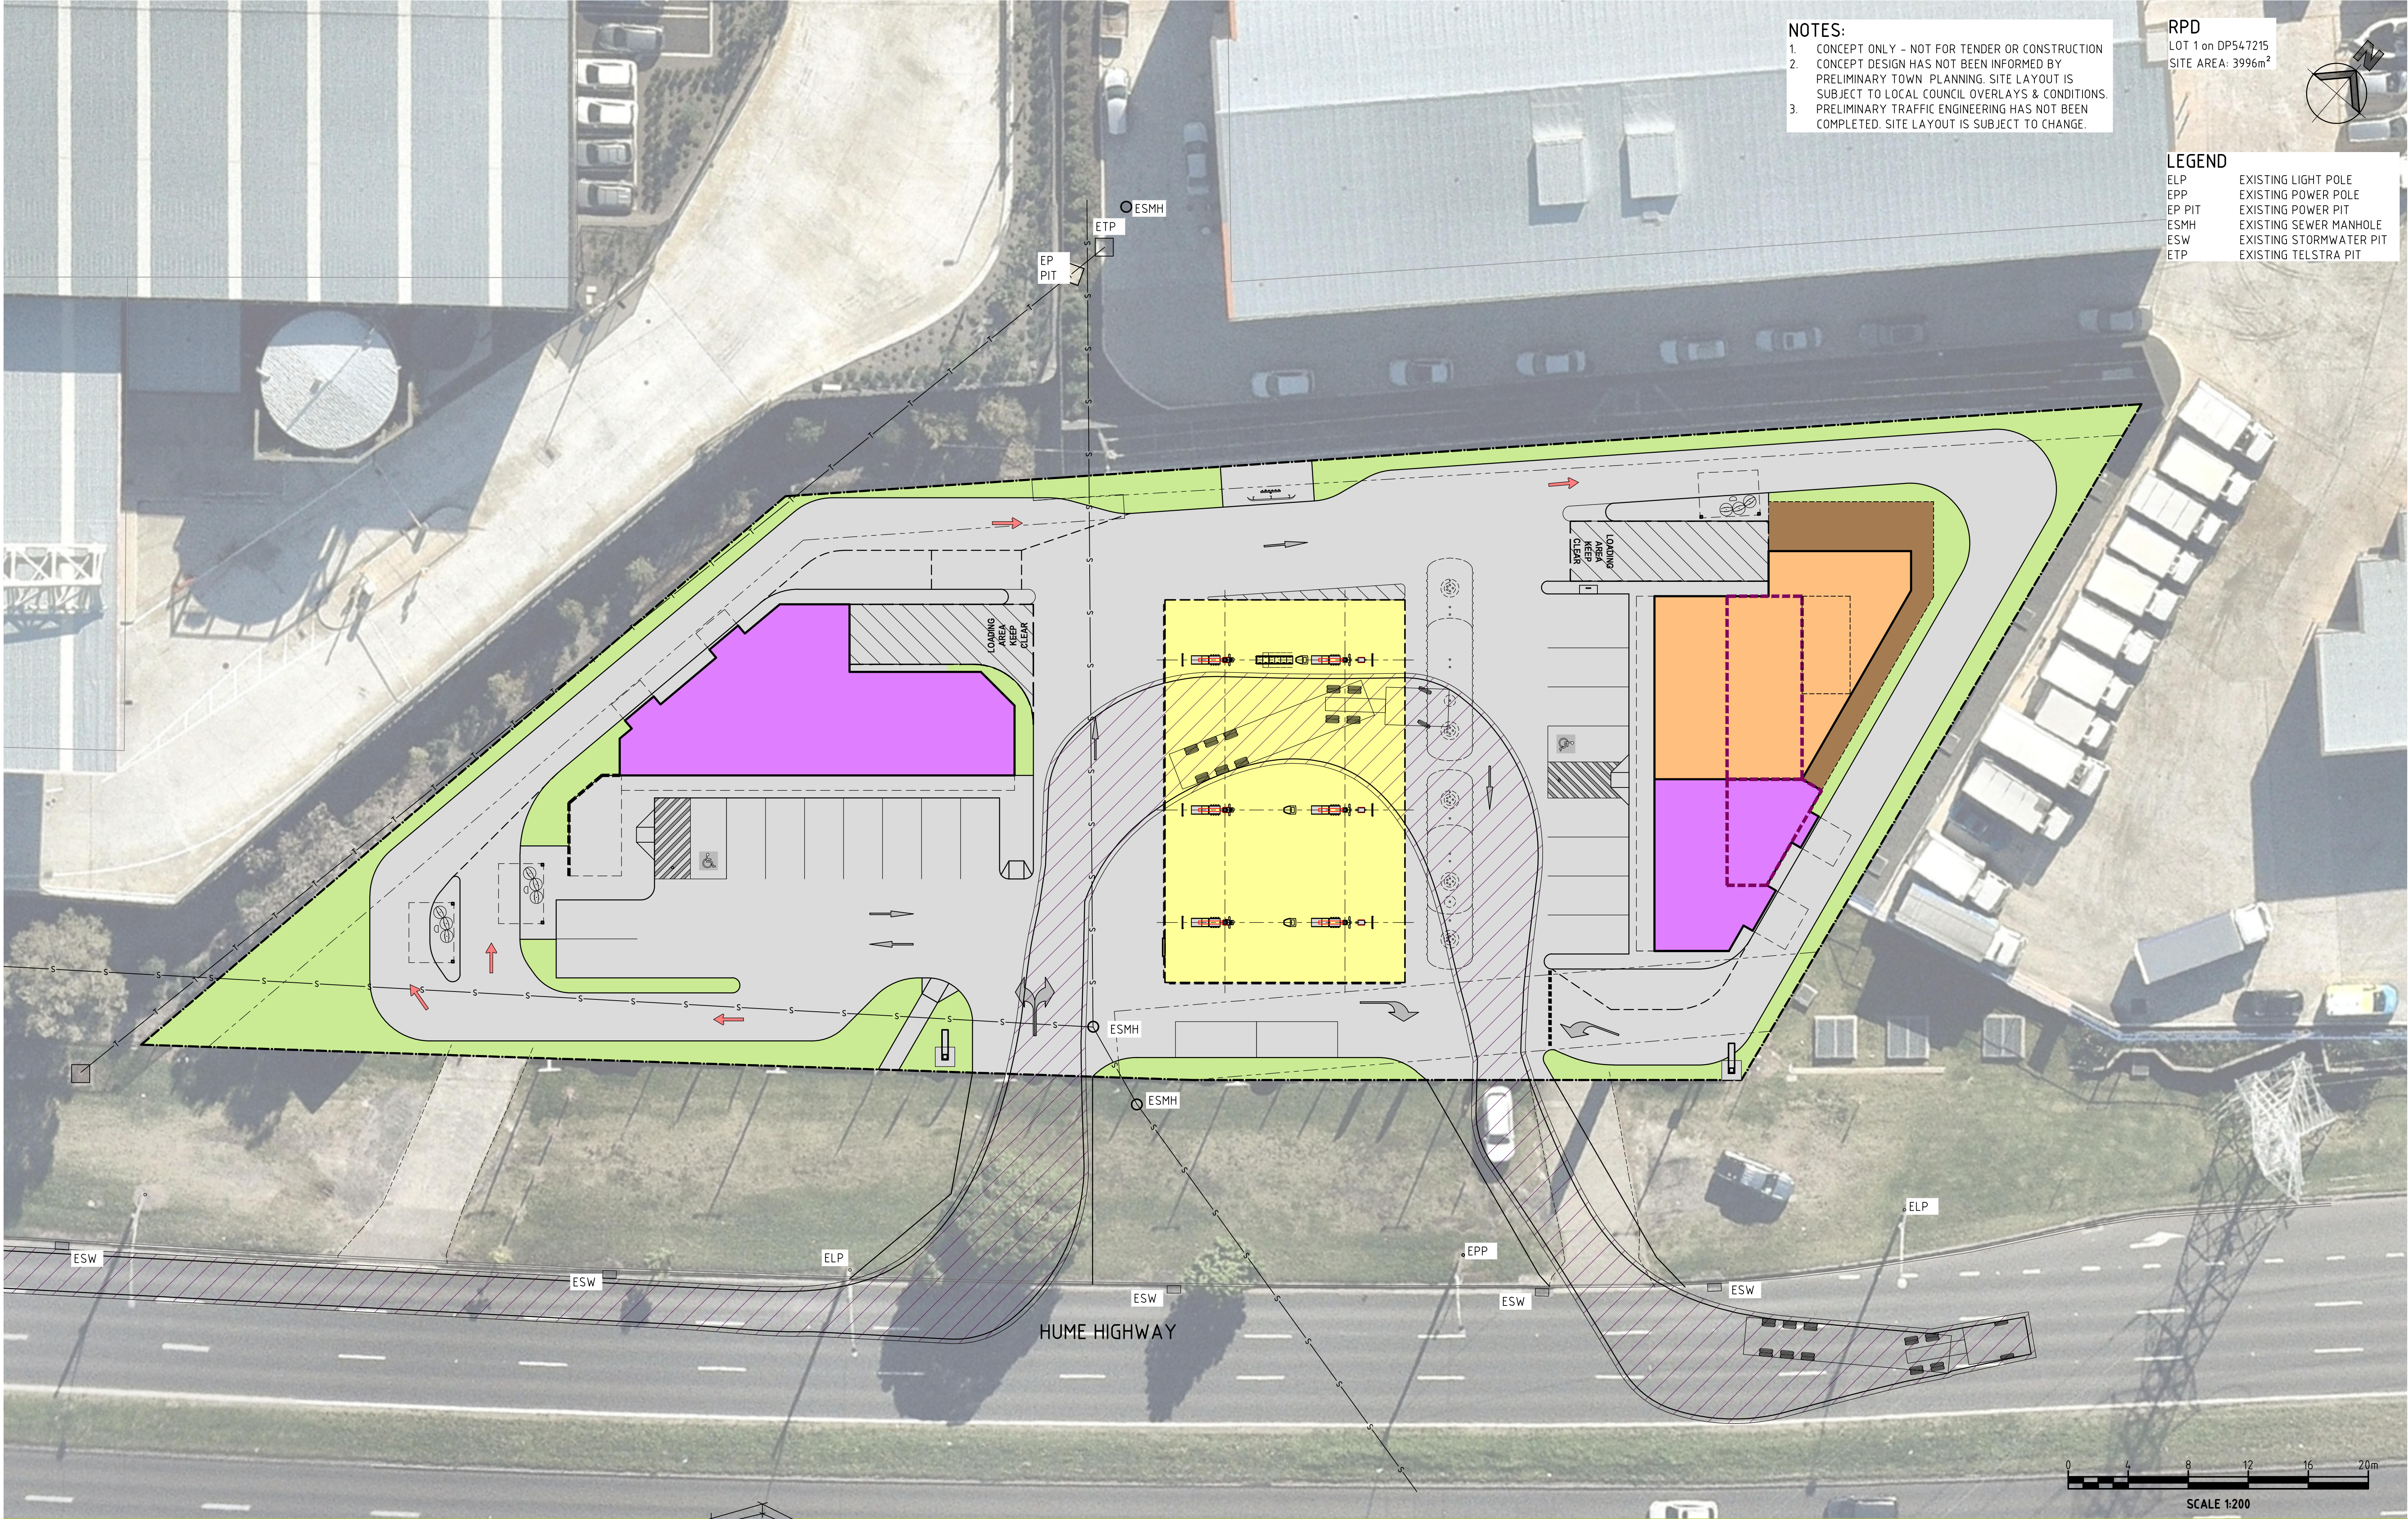

- NOTES:
1. CONCEPT ONLY - NOT FOR TENDER OR CONSTRUCTION
 2. CONCEPT DESIGN HAS NOT BEEN INFORMED BY PRELIMINARY TOWN PLANNING. SITE LAYOUT IS SUBJECT TO LOCAL COUNCIL OVERLAYS & CONDITIONS.
 3. PRELIMINARY TRAFFIC ENGINEERING HAS NOT BEEN COMPLETED. SITE LAYOUT IS SUBJECT TO CHANGE.

RPD
LOT 1 on DP547215
SITE AREA: 3996m²

LEGEND

- ELP EXISTING LIGHT POLE
- EPP EXISTING POWER POLE
- EP PIT EXISTING POWER PIT
- ESMH EXISTING SEWER MANHOLE
- ESW EXISTING STORMWATER PIT
- ETP EXISTING TELSTRA PIT

COPYRIGHT © Copyright TFA Group Pty Ltd.		PROJECT MANAGERS PLANNERS DESIGNERS ENGINEERS			
--	--	---	--	--	--