
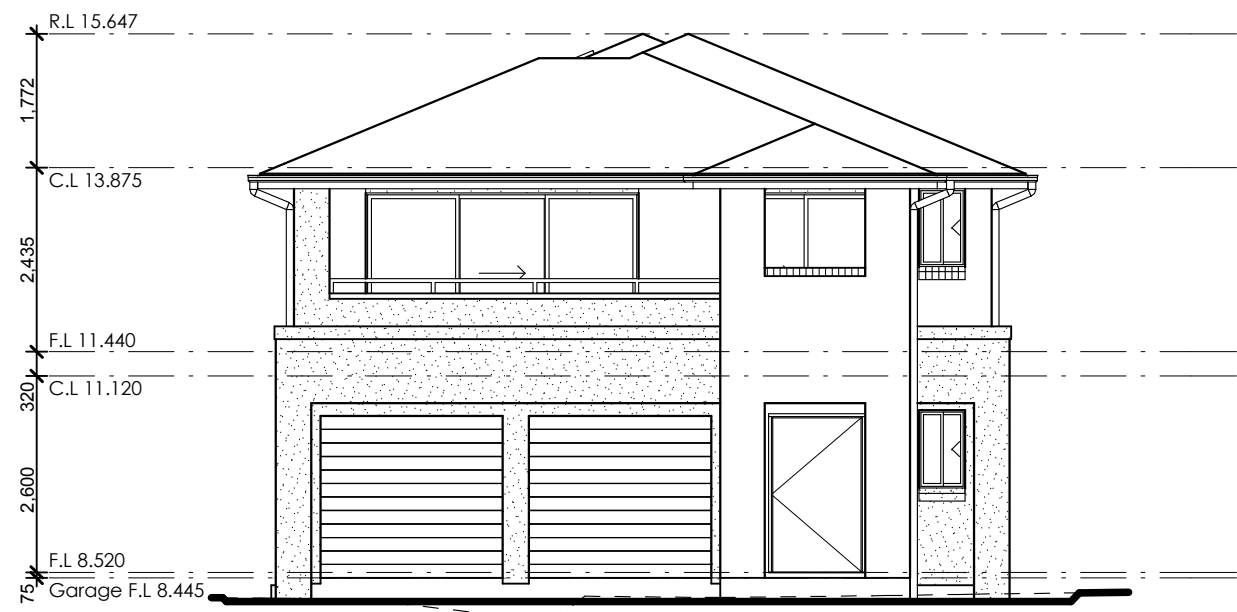


Proposed Site Plan
SCALE 1:200


NOTIFICATION PLAN

 <p>CHAMPION HOMES</p> <p>Suite 1, Level 1 600 Hoxton Park Road, Hoxton Park NSW 2171 Telephone: (02) 9825 8000 Fax: (02) 9825 8110 www.championhomes.com.au Builders Licence No.92732C</p>	<p>Copyright. ©</p> <p>This plan is the property of Champion Homes and may not be used in whole or part.</p> <p>Legal action will be taken against any person who infringes the copyright.</p>	<p>Proposed: Double Storey Dwelling</p>
	<p>Lot:E DP:173944 No.4 Kessell Avenue, Homebush West, NSW 2140</p>	




Western Elevation

SCALE 1:100

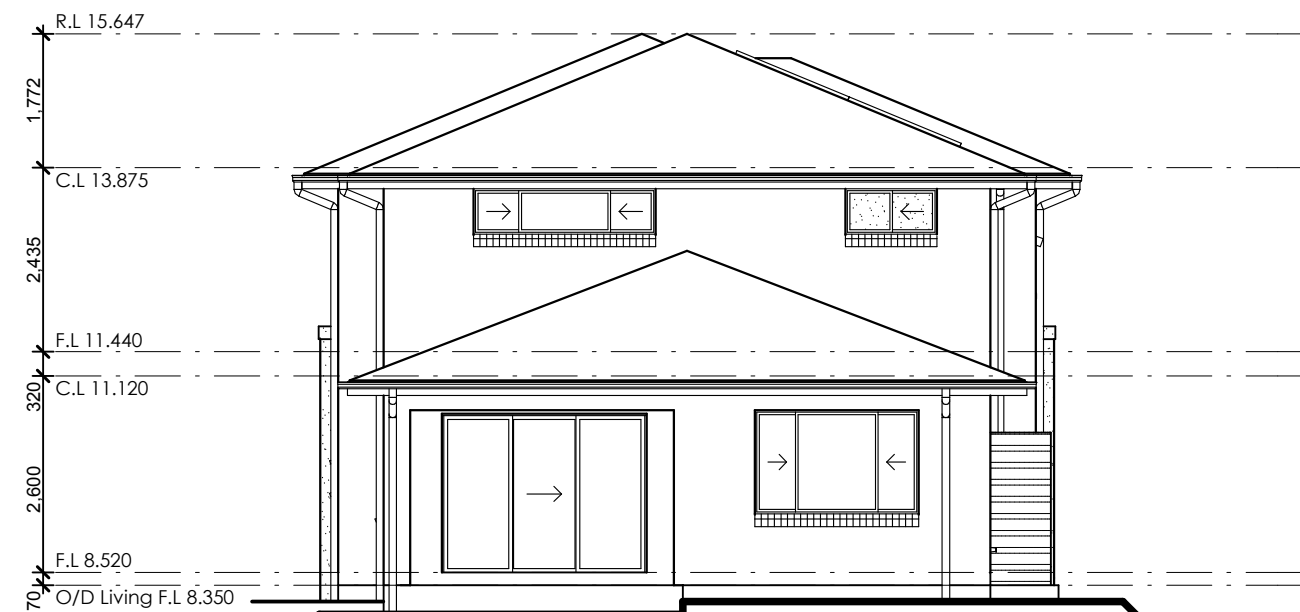


Eastern Elevation

SCALE 1:100

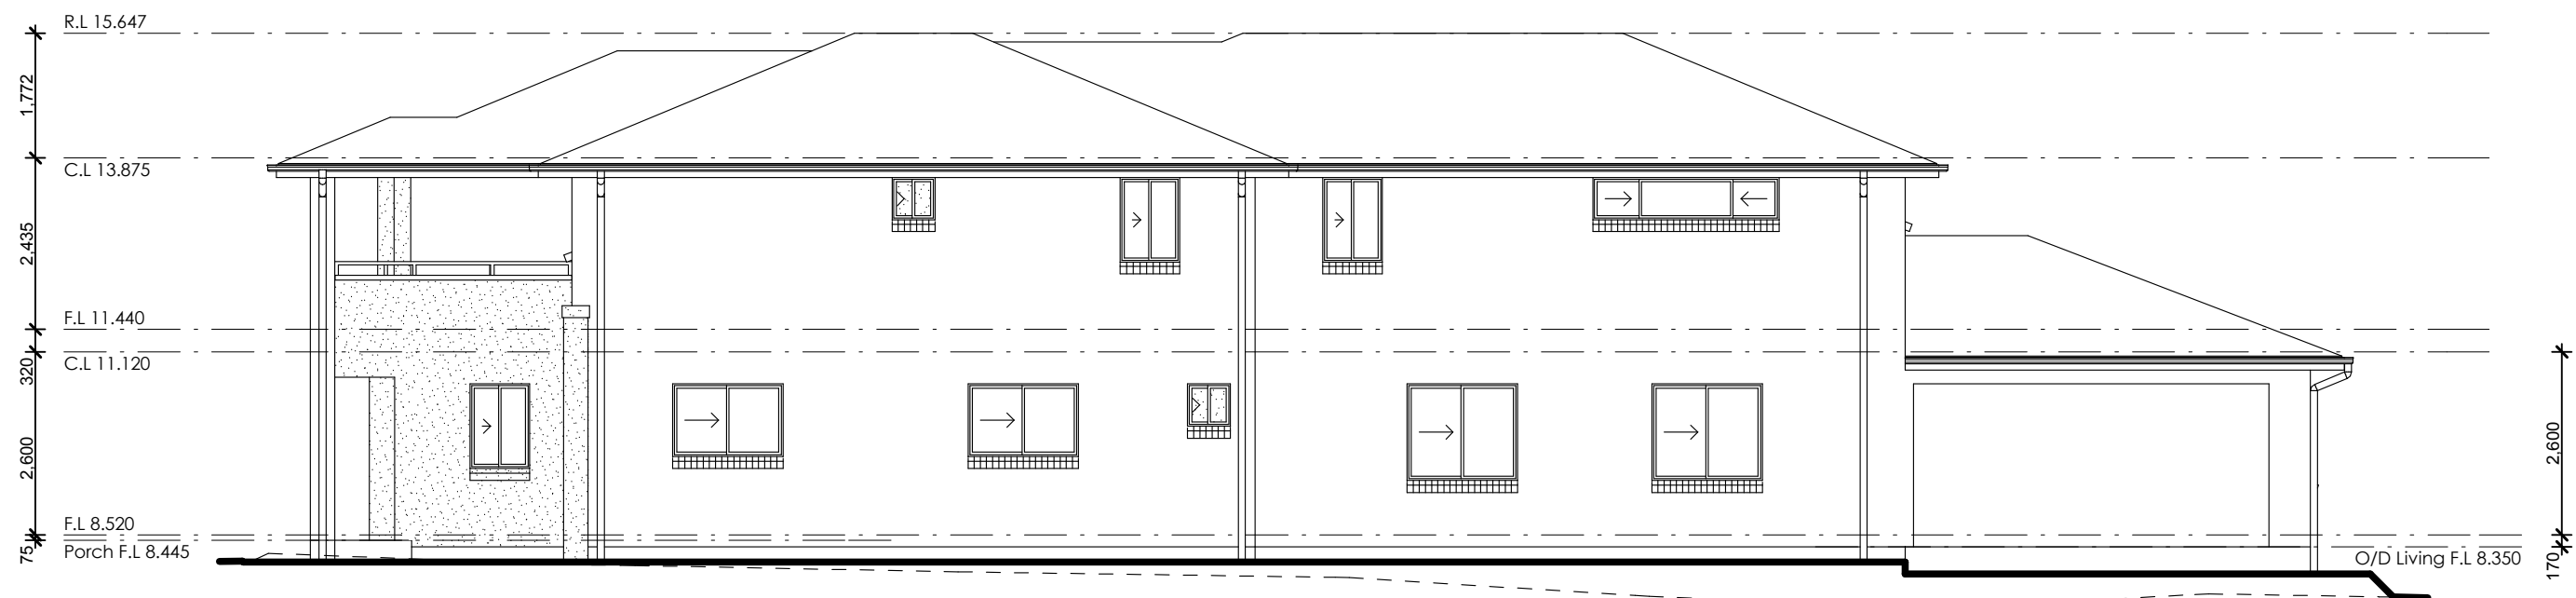


Southern Elevation

SCALE 1:100

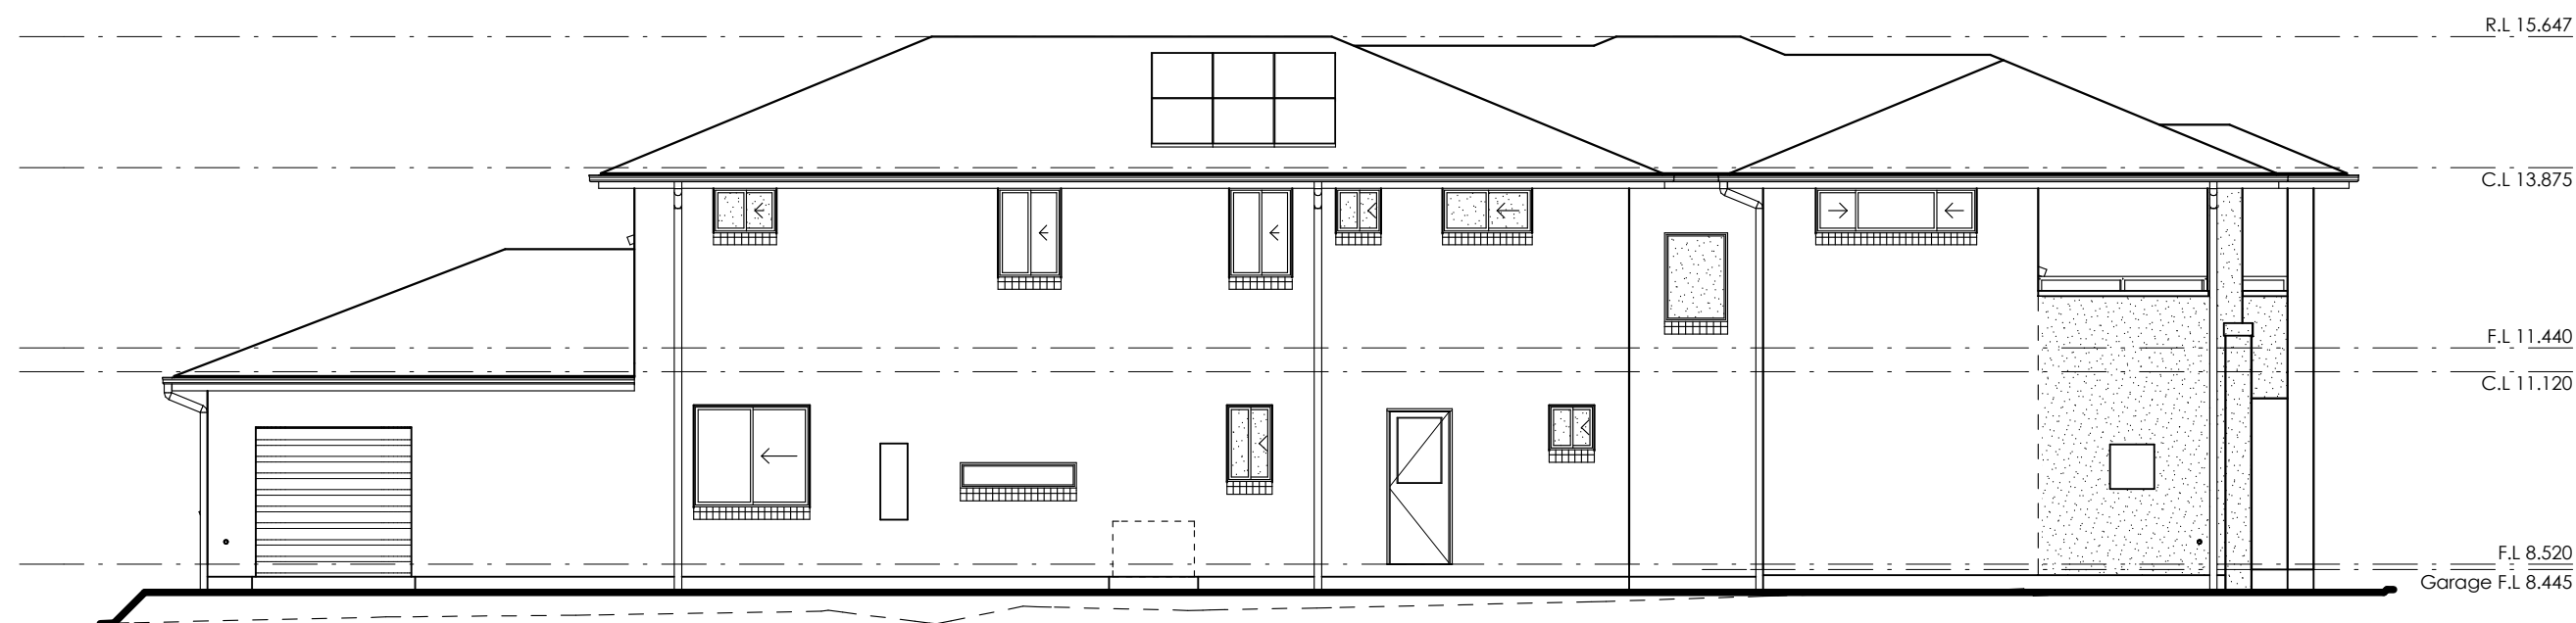


Northern Elevation

SCALE 1:100

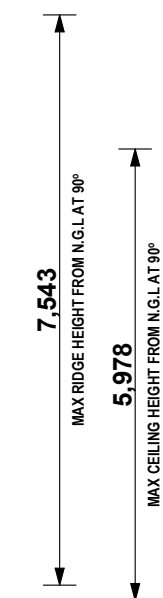

NOTIFICATION PLAN

 <p>Suite 1, Level 1 600 Hoxton Park Road, Hoxton Park NSW 2171 Telephone: (02) 9825 8000 Fax: (02) 9825 8110 www.championhomes.com.au Builders Licence No. 92732C</p>	<p>Copyright. © This plan is the property of Champion Homes and may not be used in whole or part. Legal action will be taken against any person who infringes the copyright.</p>	<p>Proposed: Double Storey Dwelling</p> <p>Lot: E DP: 173944 No. 4 Kessell Avenue, Homebush West, NSW 2140</p>
---	---	---