


**STRATHFIELD COUNCIL
RECEIVED**

DA2022.17

DATE 2 February 2022

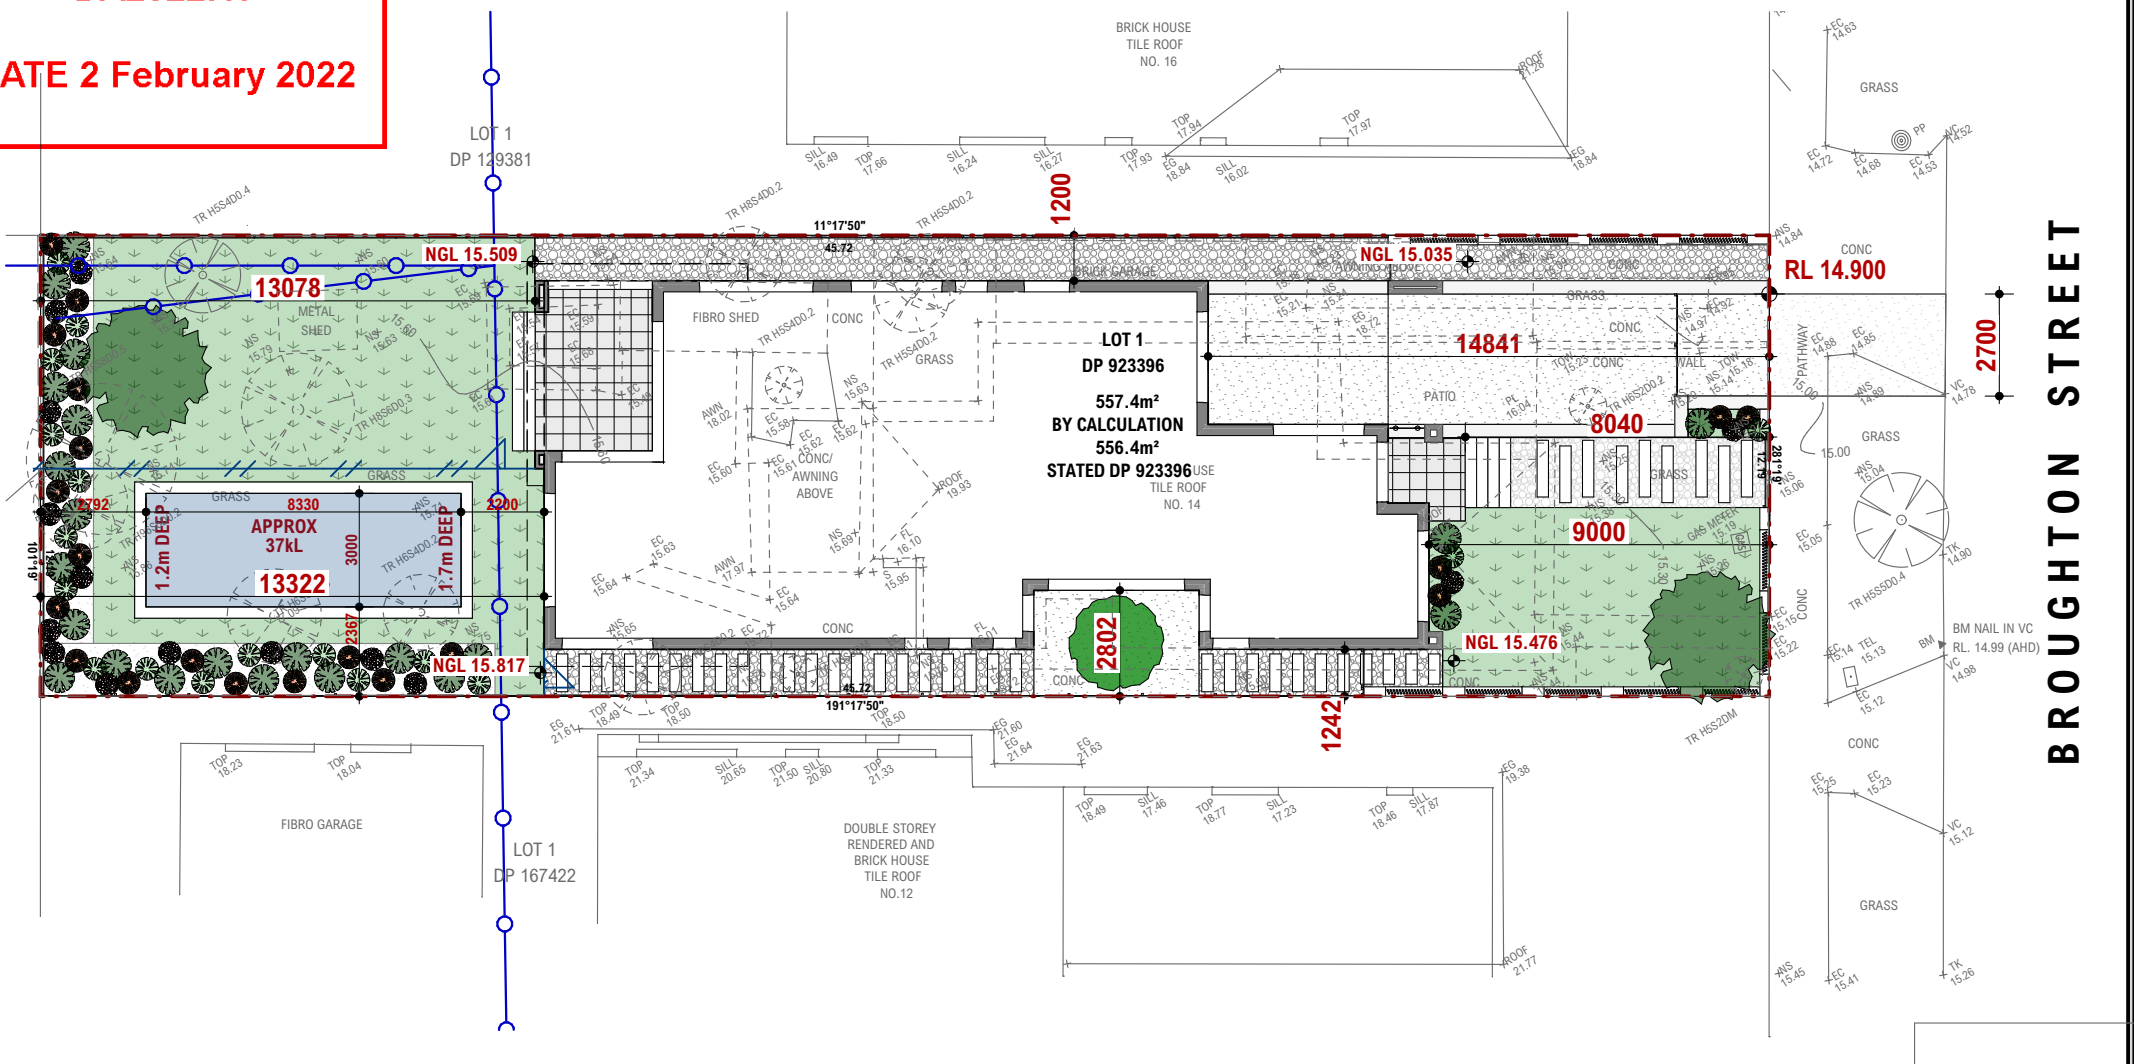

SITE PLAN

1:200

CLD studio
 Suite 25 No 1 Railway Parade Burwood 2134
 c: cameron@CLDstudio.com.au
 p: 0431589898

bdaa
 ACCREDITED
 BUILDING DESIGNER

REV	DATE	DRAWING	INT
A	22.10.21	PRELIM DRAWINGS / CLIENT REVIEW	CL
B	13.12.21	CONSULTANT ISSUE	CL
C	20.12.21	REDESIGN	CL
D	24.01.22	DA ISSUE	CL

CLIENT: Cameron & Margaret Lam	LOT NO.: Lot 1
ADDRESS: 14 Broughton Road	DP NO.: DP923396
SUBURB: Strathfield	POSTCODE: 2135

SHEET NAME: NOTIFICATION PLANS	COUNCIL: Strathfield
SCALE: 1:200	DRAWN: CL
HOUSE NAME:	DATE: 13.12.21

NORTH:

SHEET NO.: NP1/11

REVISION: D

DRAWING NO.: 21223



CHECK ALL DIMENSIONS AND LEVELS PRIOR TO COMMENCEMENT. DIMENSIONAL DRAWINGS USE FIGURED DIMENSIONS ONLY. ANY DISCREPANCIES ARE TO BE VERIFIED. THESE DESIGNS AND PLAN ARE COPYRIGHT.
WORK OF CLD STUDIO PTY LTD AND IS SUBJECT TO COPYRIGHT. REPRODUCTION, ALTERATION, MODIFICATION OR USE OF THESE IN PART OR WHOLE, WITHOUT THE CONSENT OF CLD STUDIO PTY LTD IS STRICTLY PROHIBITED. LEGAL ACTION WILL BE TAKEN AGAINST OFFENDERS.

DA ISSUE

RECEIVED

DA2022.17

DATE 2 February 2022

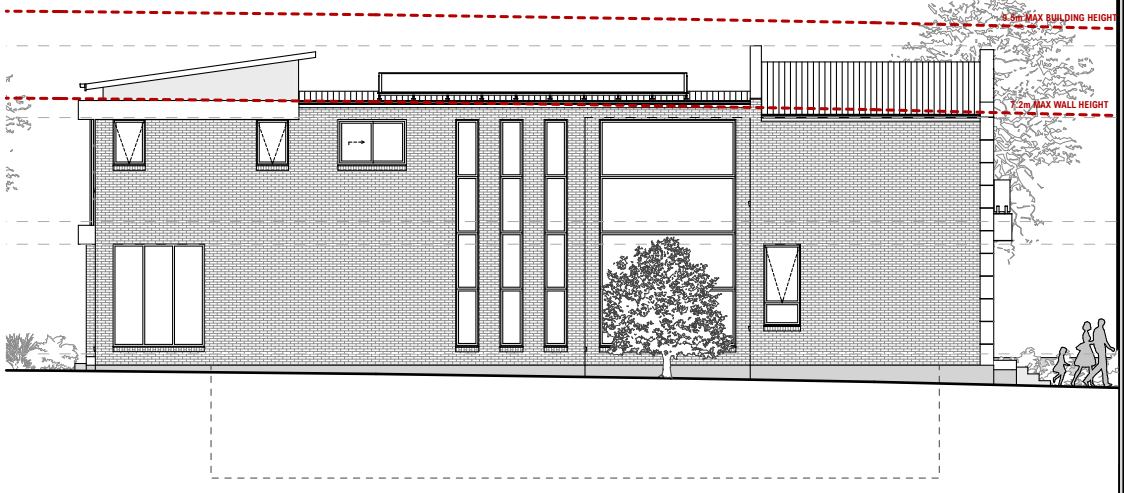
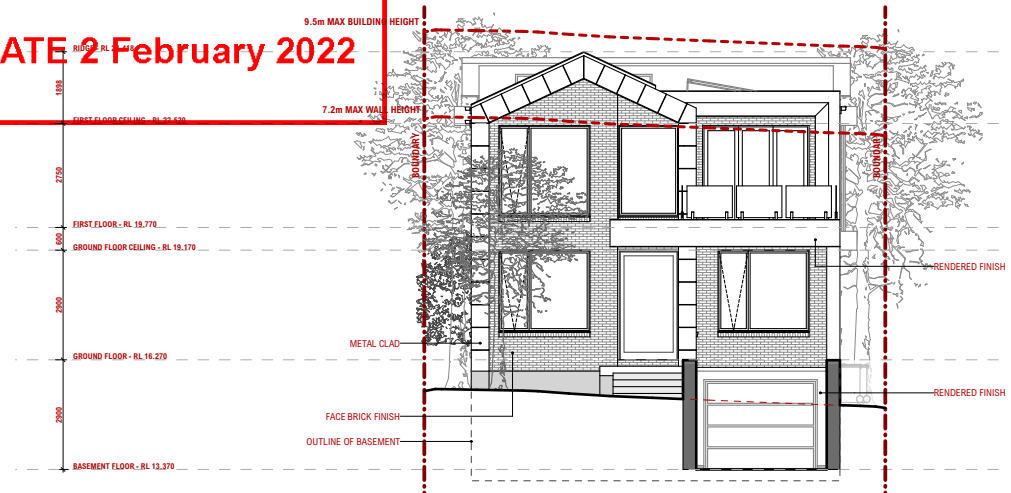


FRONT (NORTH) ELEVATION

LEFT (EAST) ELEVATION

1:200

1:200

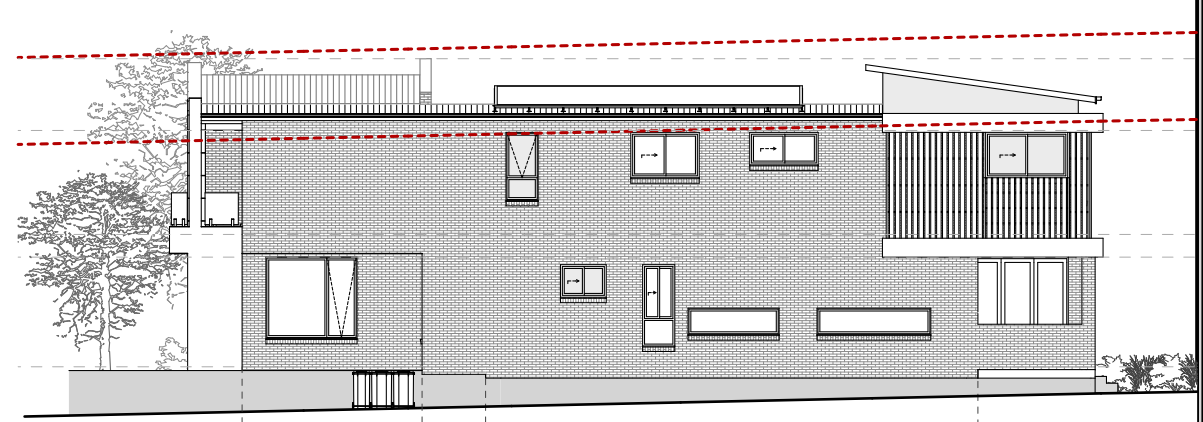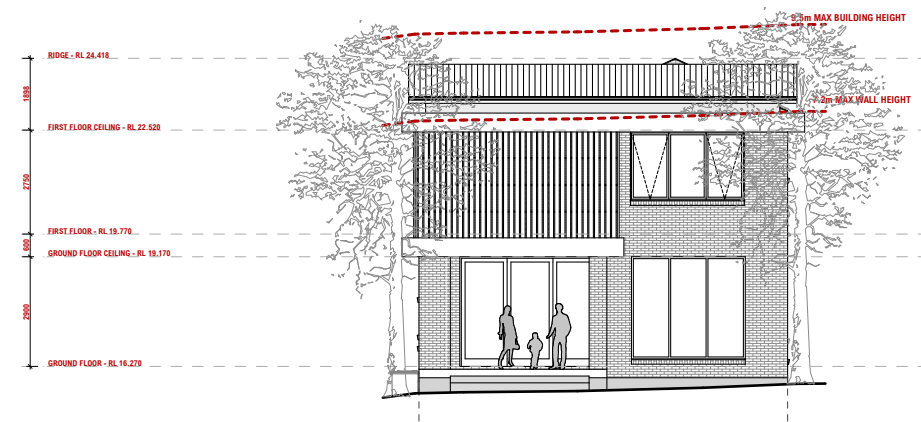

REAR (SOUTH) ELEVATION

RIGHT (WEST) ELEVATION

1:200

1:200

CLD studio
 n: Suite 25 No 1 Railway Parade Burwood 2134
 e: cameron@CLDStudio.com.au
 p: 0431989958

bdaa
 ACCREDITED
 BUILDING DESIGNER

REV.	DATE	DRAWING	INT.
A	22.10.21	PRELIM DRAWINGS / CLIENT REVIEW	CL
B	13.12.21	CONSULTANT ISSUE	CL
C	20.12.21	REDESIGN	CL
D	24.01.22	DA ISSUE	CL

CLIENT: Cameron & Margaret Lam	LOT NO.: Lot 1
ADDRESS: 14 Broughton Road	DP NO.: DP923396
SUBURB: Strathfield	POSTCODE: 2135

SHEET NAME: NOTIFICATION PLANS	COUNCIL: Strathfield
SCALE: 1:200	DRAWN: CL
HOUSE NAME:	DATE: 13.12.21

NORTH:

SHEET NO.: NP2/11

REVISION: D

DRAWING NO.: 21223


CHECK ALL DIMENSIONS AND LEVELS PRIOR TO COMMENCEMENT. DO NOT SCALE DRAWINGS. USE FIGURED DIMENSIONS ONLY. ANY DISCREPANCIES ARE TO BE VERIFIED. THESE DESIGNS AND PLANS ARE COPYRIGHT.
 WORK OF CLD STUDIO PTY LTD AND HENCE SUBJECT TO COPYRIGHT LAWS. REPRODUCTION, ALTERATION, MODIFICATION OR USAGE OF THESE IN PART OR WHOLE, WITHOUT THE CONSENT OF CLD STUDIO PTY LTD IS STRICTLY PROHIBITED. LEGAL ACTION WILL BE TAKEN AGAINST OFFENDERS.

DA ISSUE

**STRATHFIELD COUNCIL
RECEIVED**


DA2022.17

DATE 2 February 2022

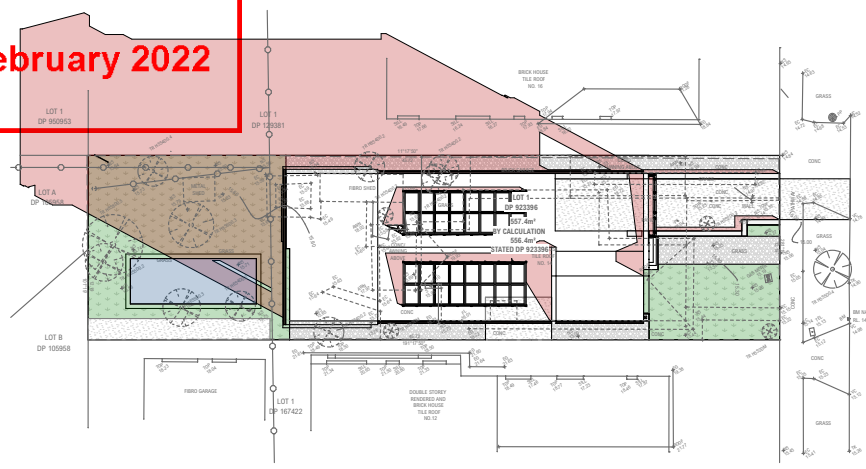


Jun 9am

1:500

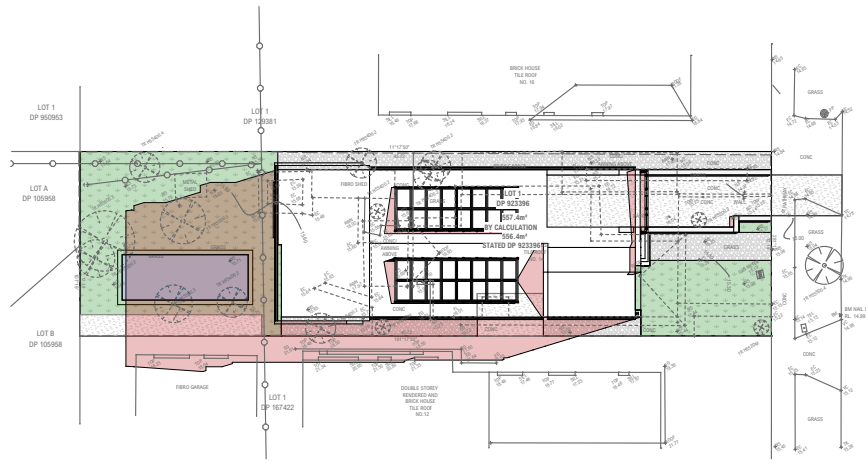

Jun 12pm

1:500

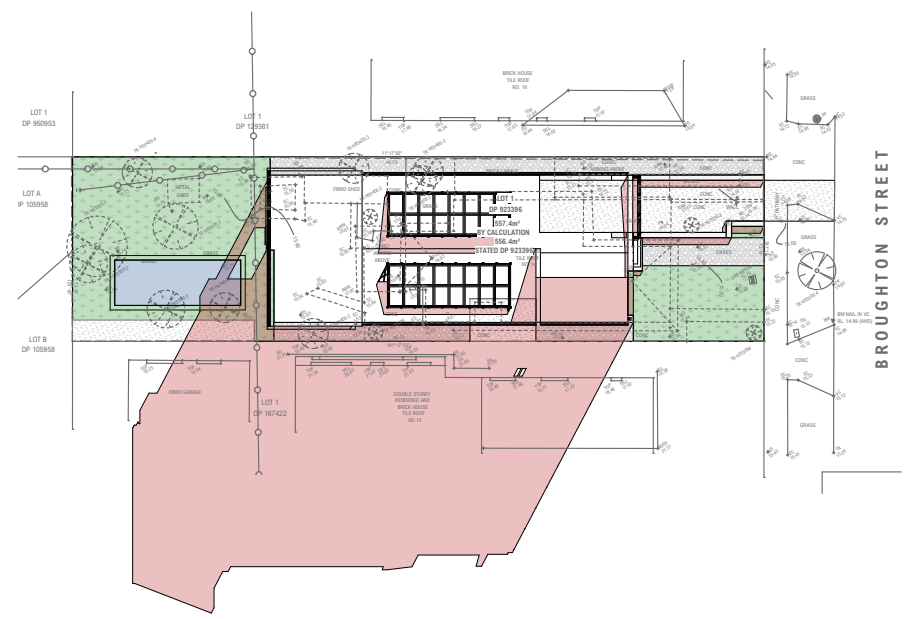

Jun 3pm

1:500


CLD studio
 s: Suite 25 No 1 Railway Parade Burwood 2134
 e: cameron@CLDStudio.com.au
 p: 0431589898

bdaa
 ACCREDITED
 BUILDING DESIGNER

REV	DATE	DRAWING	INT
A	22.10.21	PRELIM DRAWINGS / CLIENT REVIEW	CL
B	13.12.21	CONSULTANT ISSUE	CL
C	20.12.21	REDESIGN	CL
D	24.01.22	DA ISSUE	CL

CLIENT: Cameron & Margaret Lam	LOT NO.: Lot 1
ADDRESS: 14 Broughton Road	DP NO.: DP923396
SUBURB: Strathfield	POSTCODE: 2135

SHEET NAME: NOTIFICATION PLANS	COUNCIL: Strathfield
SCALE: 1:500	DRAWN: CL
HOUSE NAME:	DATE: 13.12.21

NORTH: 

SHEET NO.: NP3/11

REVISION: D

DRAWING NO.: 21223

CHECK ALL DIMENSIONS AND LEVELS PRIOR TO COMMENCEMENT. DO NOT SCALE DRAWINGS. USE FIGURED DIMENSIONS ONLY. ANY DISCREPANCIES ARE TO BE VERIFIED. THESE DESIGNS AND PLANS ARE COPYRIGHT © CLD STUDIO PTY LTD AND REMAIN SUBJECT TO COPYRIGHT LAWS. REPRODUCTION, ALTERATION, MODIFICATION OR USAGE OF THESE IN PART OR WHOLE, WITHOUT THE CONSENT OF CLD STUDIO PTY LTD IS STRICTLY PROHIBITED. LEGAL ACTION WILL BE TAKEN AGAINST OFFENDERS.

DA ISSUE