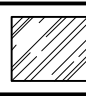



NOTE:
HEIGHT OF DROP EDGE BEAM MAY VARY DUE TO SITE CONDITIONS UPON COMPLETION OF SITE WORKS

NOTE:
NUMBER OF STEPS REQUIRED MAY VARY DEPENDING ON SITE CONDITIONS


 DENOTES WINDOWS WITH 6.38MM TRANSLUCENT LAMINATED GLAZING

NOTES:
FOR DROP-OFF'S REFER TO FRAMING DETAILS
CDN 21.010-21.080

NOTE:
FOR ROOF PITCHES 20° OR LOWER - ROOF TILE SELECTION WILL BE IMPACTED.

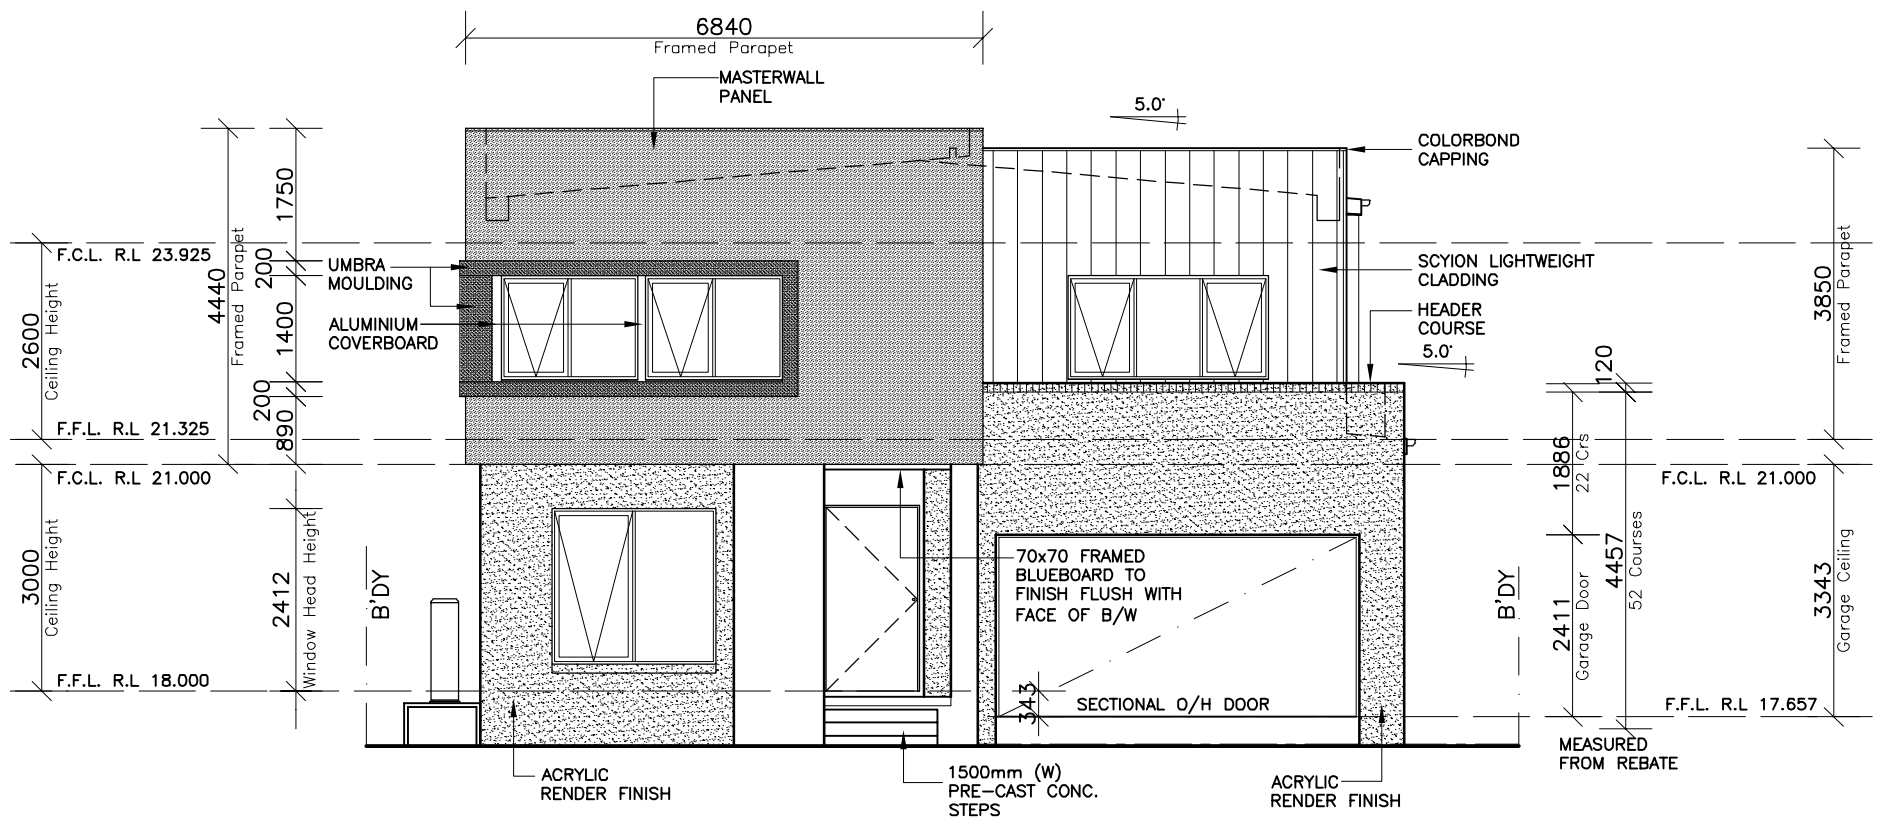

**ELEVATION 1
-SOUTH-**

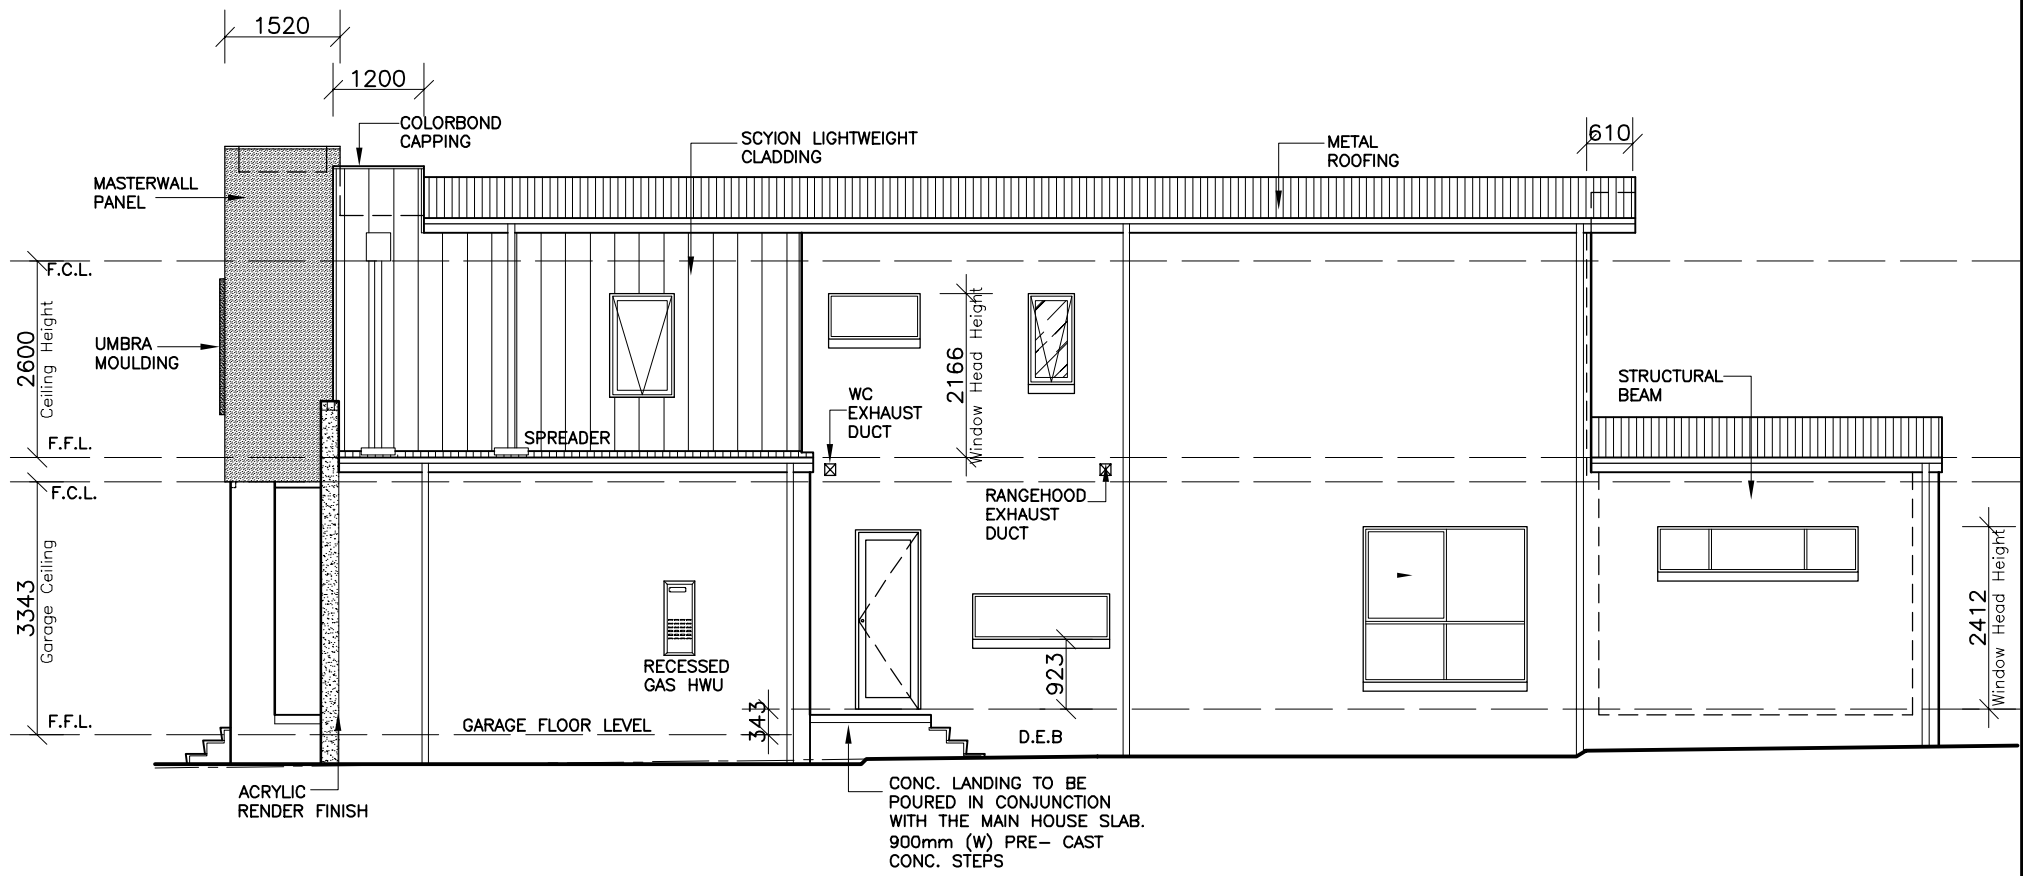

**ELEVATION 2
-EAST-**

CLIENT'S SIGNATURE: _____ DATE: _____

ClarendonHomes
BL No. 2298C
ABN 18 003 892 706
Clarendon Homes (NSW) P/L
21 Solent Circuit, Baulkham Hills NSW 2153
T: (02) 8851 5300

© ALL RIGHTS RESERVED
This plan is the property of CLARENDON HOMES (NSW) P/L
Any copying or altering of the drawing shall not be undertaken without written permission from CLARENDON HOMES (NSW) P/L
ALL DIMENSIONS TO STRUCTURAL ELEMENTS. DIMENSIONS TO BE READ IN PREFERENCE TO SCALING.


PRODUCT:
BOSTON 42
Malibu
R/H Garage
Sapphire Specification

CLIENT:
Ms. TAN
SITE ADDRESS:
Lot 36 No.13
The Causeway
STRATHFIELD SOUTH 2136

DA DRAWINGS			
DRAWN: PG.	DATE: 08.12.20	Rev:	G
RATIO @ A3: 1:100	CHECKED: J.S		
SHEET: 5	JOB No: 29914372	NSW	


NOTE:
HEIGHT OF DROP EDGE BEAM MAY VARY DUE TO SITE CONDITIONS UPON COMPLETION OF SITE WORKS

NOTE:
NUMBER OF STEPS REQUIRED MAY VARY DEPENDING ON SITE CONDITIONS


 DENOTES WINDOWS WITH 6.38MM TRANSLUCENT LAMINATED GLAZING

NOTES:
FOR DROP-OFF'S REFER TO FRAMING DETAILS
CDN 21.010-21.080

NOTE:
FOR ROOF PITCHES 20° OR LOWER - ROOF TILE SELECTION WILL BE IMPACTED.

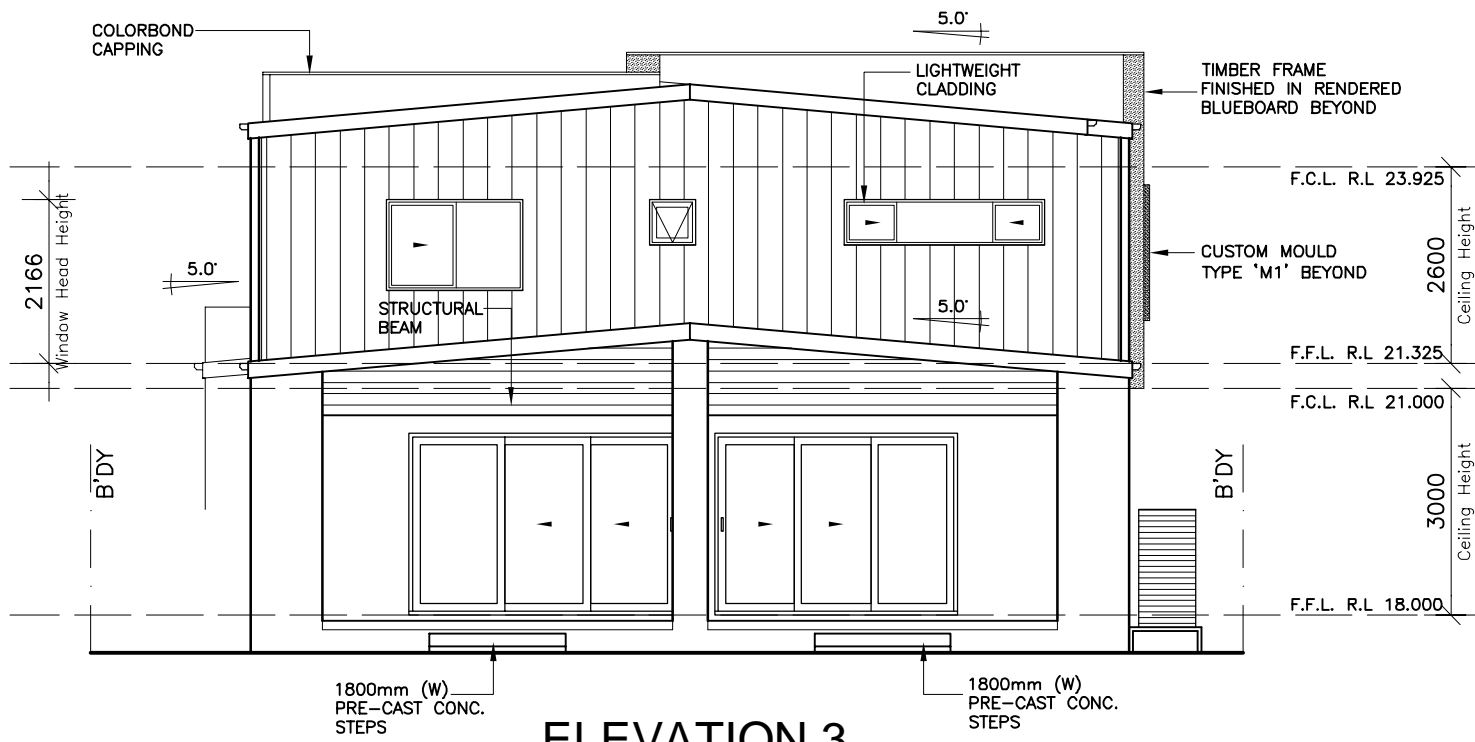

**ELEVATION 3
-NORTH-**

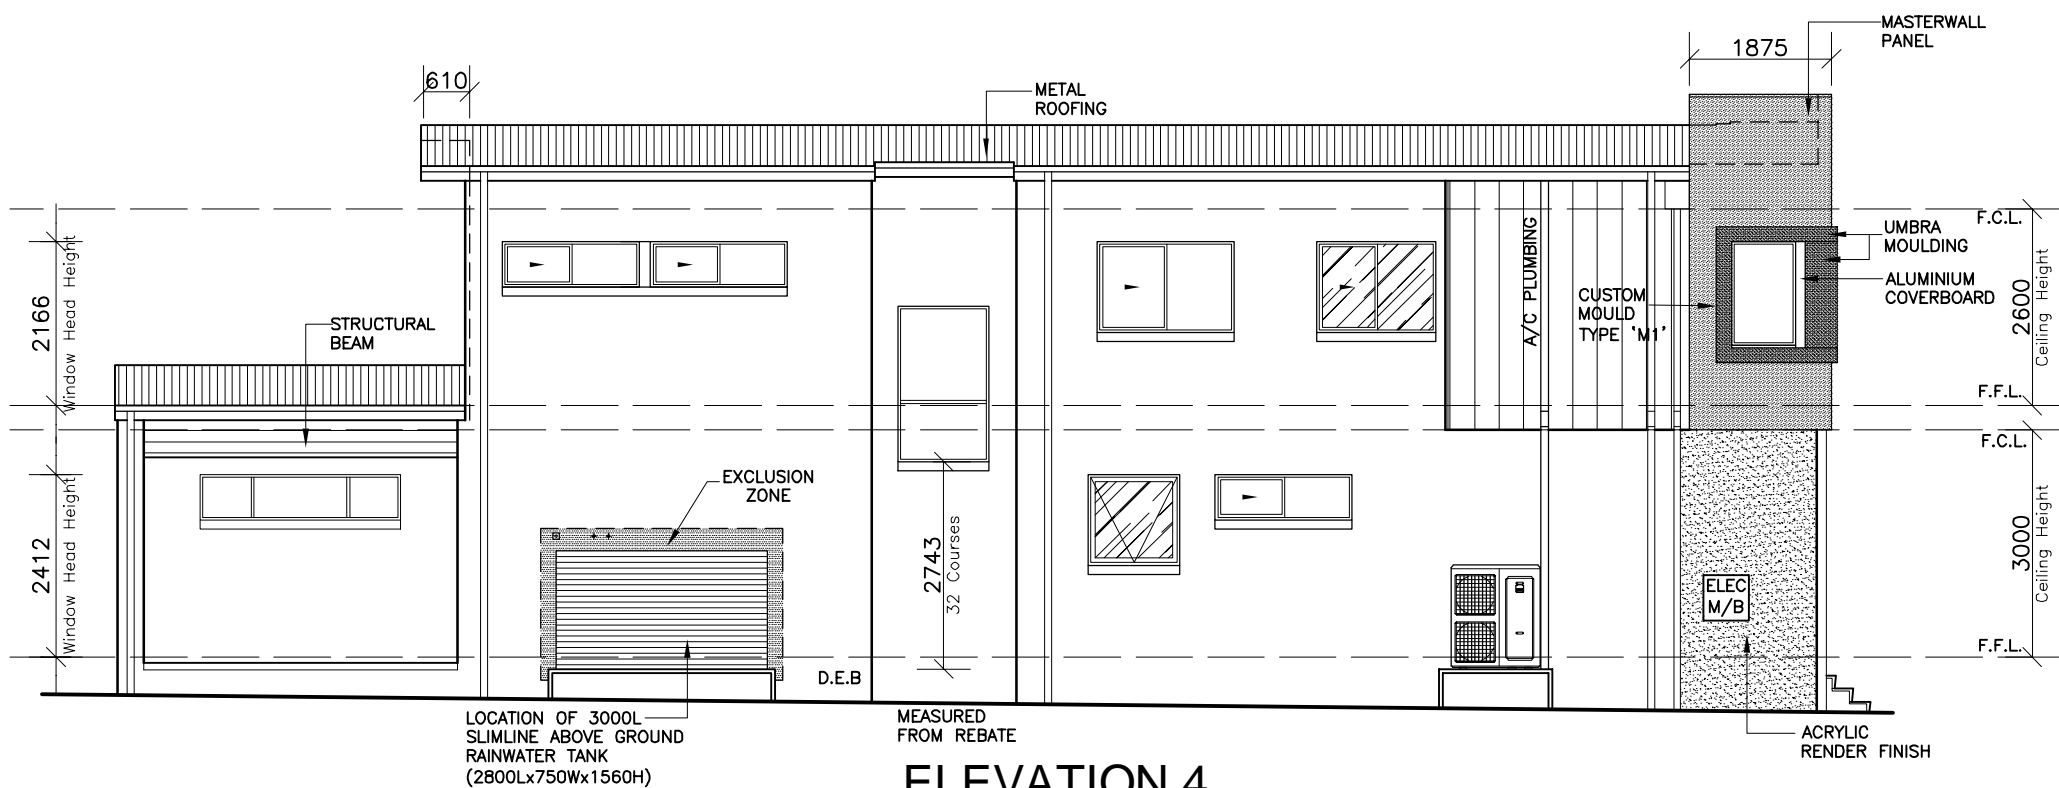

**ELEVATION 4
-WEST-**

CLIENT'S SIGNATURE: _____ DATE: _____

ClarendonHomes
BL No. 2298C
ABN 18 003 892 706
Clarendon Homes (NSW) P/L
21 Solent Circuit, Baulkham Hills NSW 2153
T: (02) 8851 5300


© ALL RIGHTS RESERVED
This plan is the property of CLARENDON HOMES (NSW) P/L
Any copying or altering of the drawing shall not be undertaken without written permission from CLARENDON HOMES (NSW) P/L
ALL DIMENSIONS TO STRUCTURAL ELEMENTS. DIMENSIONS TO BE READ IN PREFERENCE TO SCALING.

PRODUCT:
BOSTON 42
Malibu
R/H Garage
Sapphire Specification

CLIENT:
Ms. TAN
SITE ADDRESS:
Lot 36 No.13
The Causeway
STRATHFIELD SOUTH 2136


DA DRAWINGS		
DRAWN: PG.	DATE: 08.12.20	Rev: G
RATIO @ A3: 1:100	CHECKED: J.S	
SHEET: 6	JOB No: 29914372	NSW

NOTE:
INTERNAL DOOR LEAF HEIGHTS TO
GROUND FLOOR TO BE 2340mm(H)

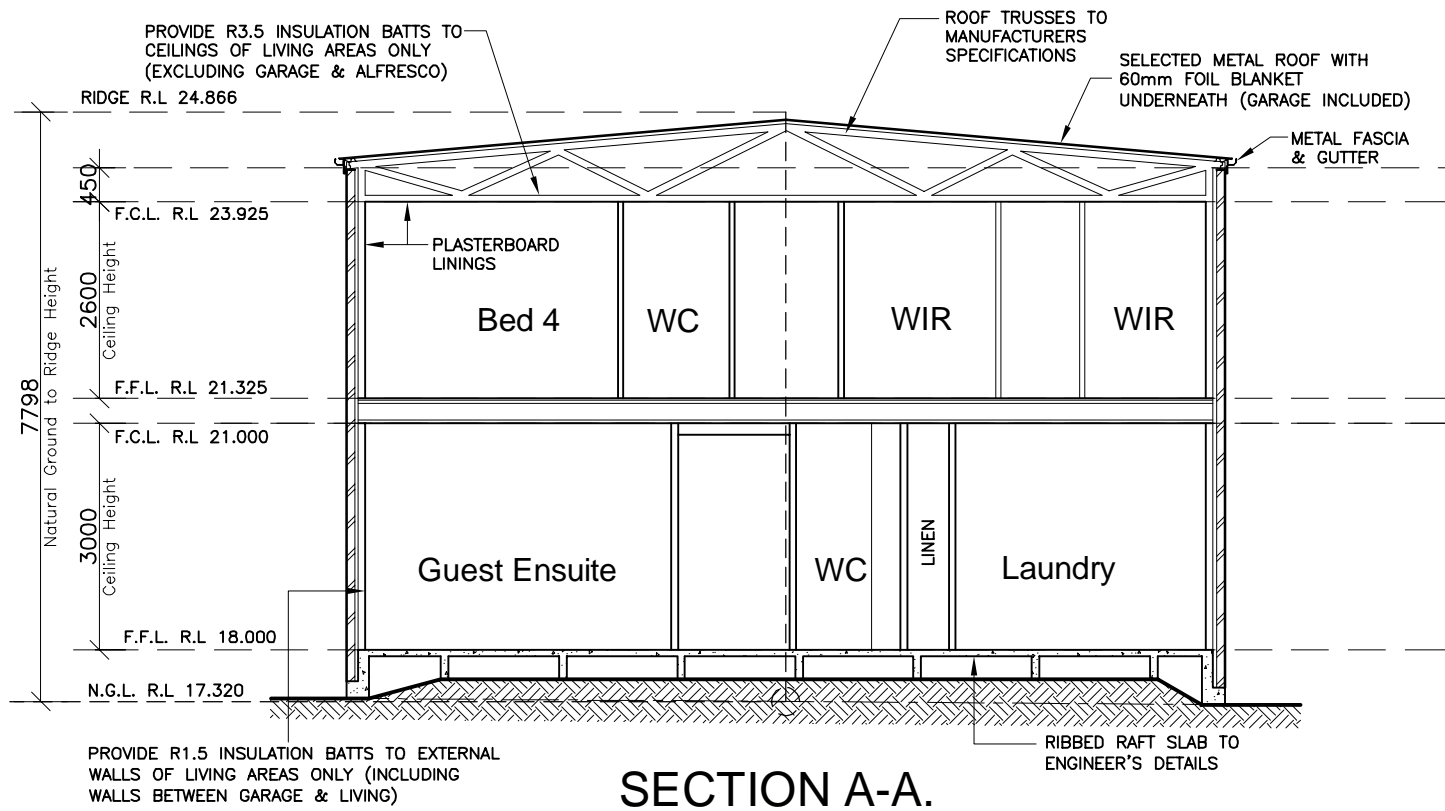


SECTION A-A.

NOTE: THIS SECTION OF BALUSTRADE IS TO FINISH TO UNDERSIDE OF CEILING AND TO BE ADJUSTED AS REQUIRED FOR NON-STANDARD CEILING HEIGHTS.

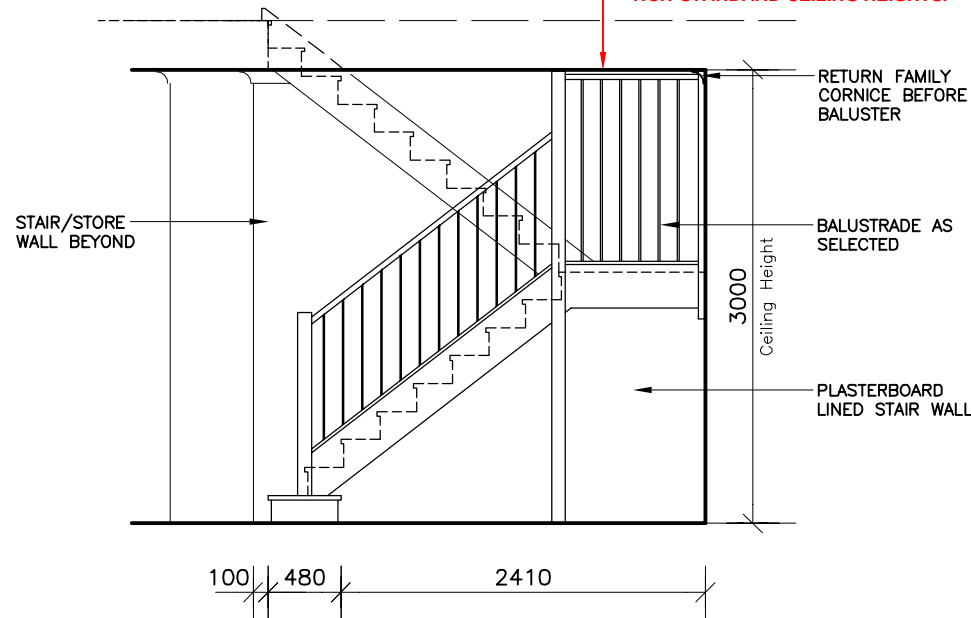

STAIR ELEVATION

VIEWED FROM FAMILY
SCALE 1:50

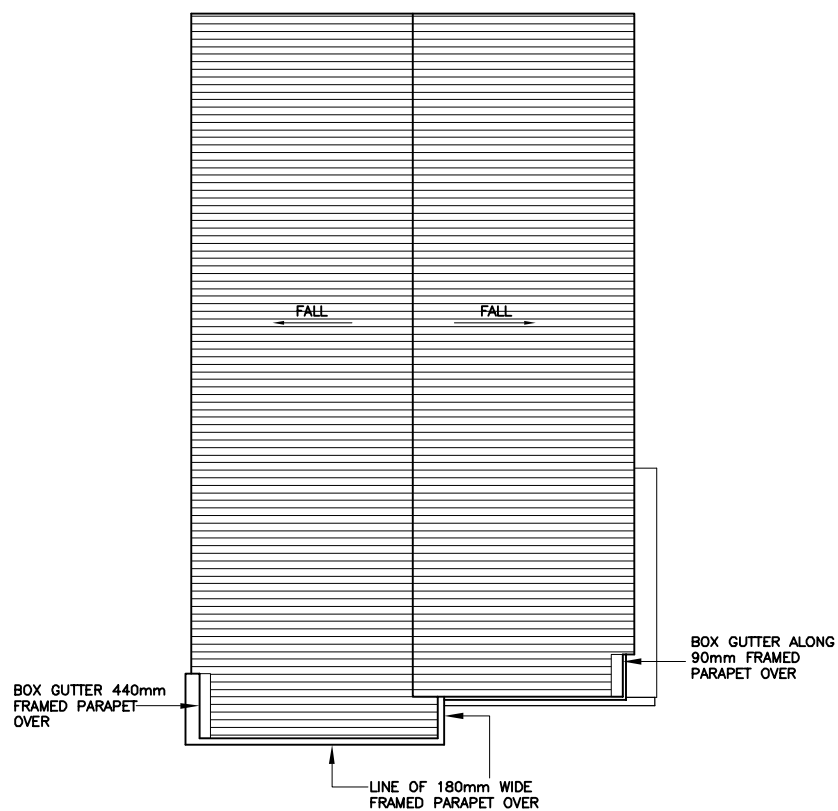

ROOF PLAN

SCALE: 1:200

CLIENT'S SIGNATURE: _____ DATE: _____

ClarendonHomes
BL No. 2298C
ABN 18 003 892 706
Clarendon Homes (NSW) P/L
21 Solent Circuit, Baulkham Hills NSW 2153
T: (02) 8851 5300

© ALL RIGHTS RESERVED
This plan is the property of
CLARENDON HOMES (NSW) P/L
Any copying or altering
of the drawing shall not be
undertaken without written
permission from
CLARENDON HOMES (NSW) P/L
ALL DIMENSIONS TO STRUCTURAL
ELEMENTS. DIMENSIONS TO BE READ
IN PREFERENCE TO SCALING.

PRODUCT:
BOSTON 42
Malibu
R/H Garage
Sapphire Specification

CLIENT:
Ms. TAN
SITE ADDRESS:
Lot 36 No.13
The Causeway
STRATHFIELD SOUTH 2136

DA DRAWINGS

DRAWN: PG.	DATE: 08.12.20	Rev: G
RATIO @ A3: 1:100	CHECKED: J.S	
SHEET: 7	JOB No: 29914372	NSW