


EXISTING SIDE ELEVATION
SCALE 1:100

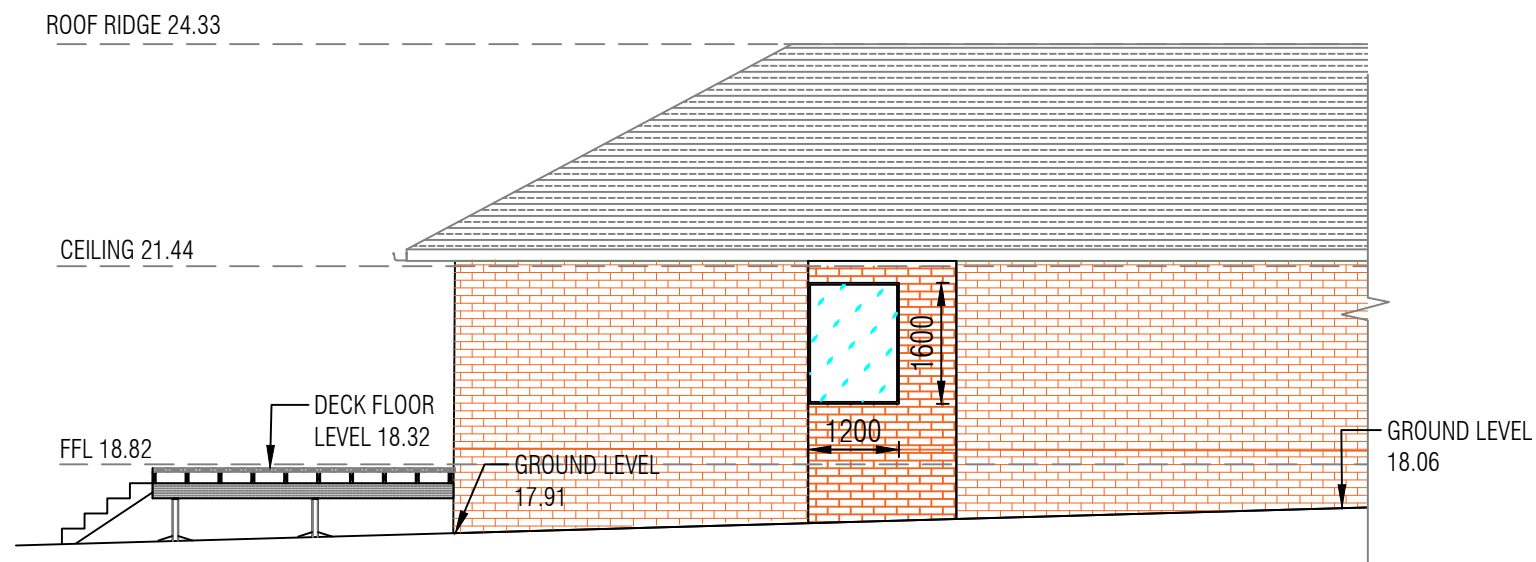

PROPOSED SIDE ELEVATION
SCALE 1:100

CLIENT DETAILS:
GARO ASSARIAN

SITE DETAILS:
19 FITZGERALD CRES
STRATHFIELD NSW

ARIA ENGINEERING & DRAFTING
SERVICES
72/459 CHURCH ST PARRAMATTA NSW 2150
Ph: 1300 523 538
WWW.ARIA.ENGINEERING



RESIDENTIAL EXTENSION
SIDE ELEVATION

DRAWING NO.		0716-05 Rev 0			
JOB NO.		SCALE.			
G1-0716		1:100			
DRAWN	MR	19/07/2016	DESIGNED	PH	18/08/16
CHECKED	AM	20/07/2016	APPROVED	PA	07/09/16