


Date: 09/09/2020 **Author:** Craig Reeves **Project:** 40 Augusta Street, Strathfield
Client: ASME Projects **Contact:** Monish R Tungal **Phone:** 0412 344 279
Plan Number: 1838/20 **PWZ&TMP Card Number:** 0052288365 **Expiry Date:** 17/02/2023

www.invarion.com



Comments:

This plan was designed by Craig Reeves of Sydney Traffic Control in accordance with Australian Standards and the RMS's Traffic Control on Worksite Handbook Version 5.0. The plan is designed for the closure of the footpath/bicycle track for the installation and maintenance to pipes running underneath. During work cyclist and pedestrians will be diverted along Augusta Street and Palmer Avenue using the existing footpath. Certified Traffic Controllers will be on site to implement and monitor this TCP. Sydney Traffic Control holds no responsibility for this TCP unless Sydney Traffic Control employees are used to implement and monitor this TCP. All traffic control plans are copyright/property of Sydney Traffic Control and are not transferable unless authorized by Sydney Traffic Control. Any question please contact Craig Reeves of Sydney Traffic Control on 80681844.

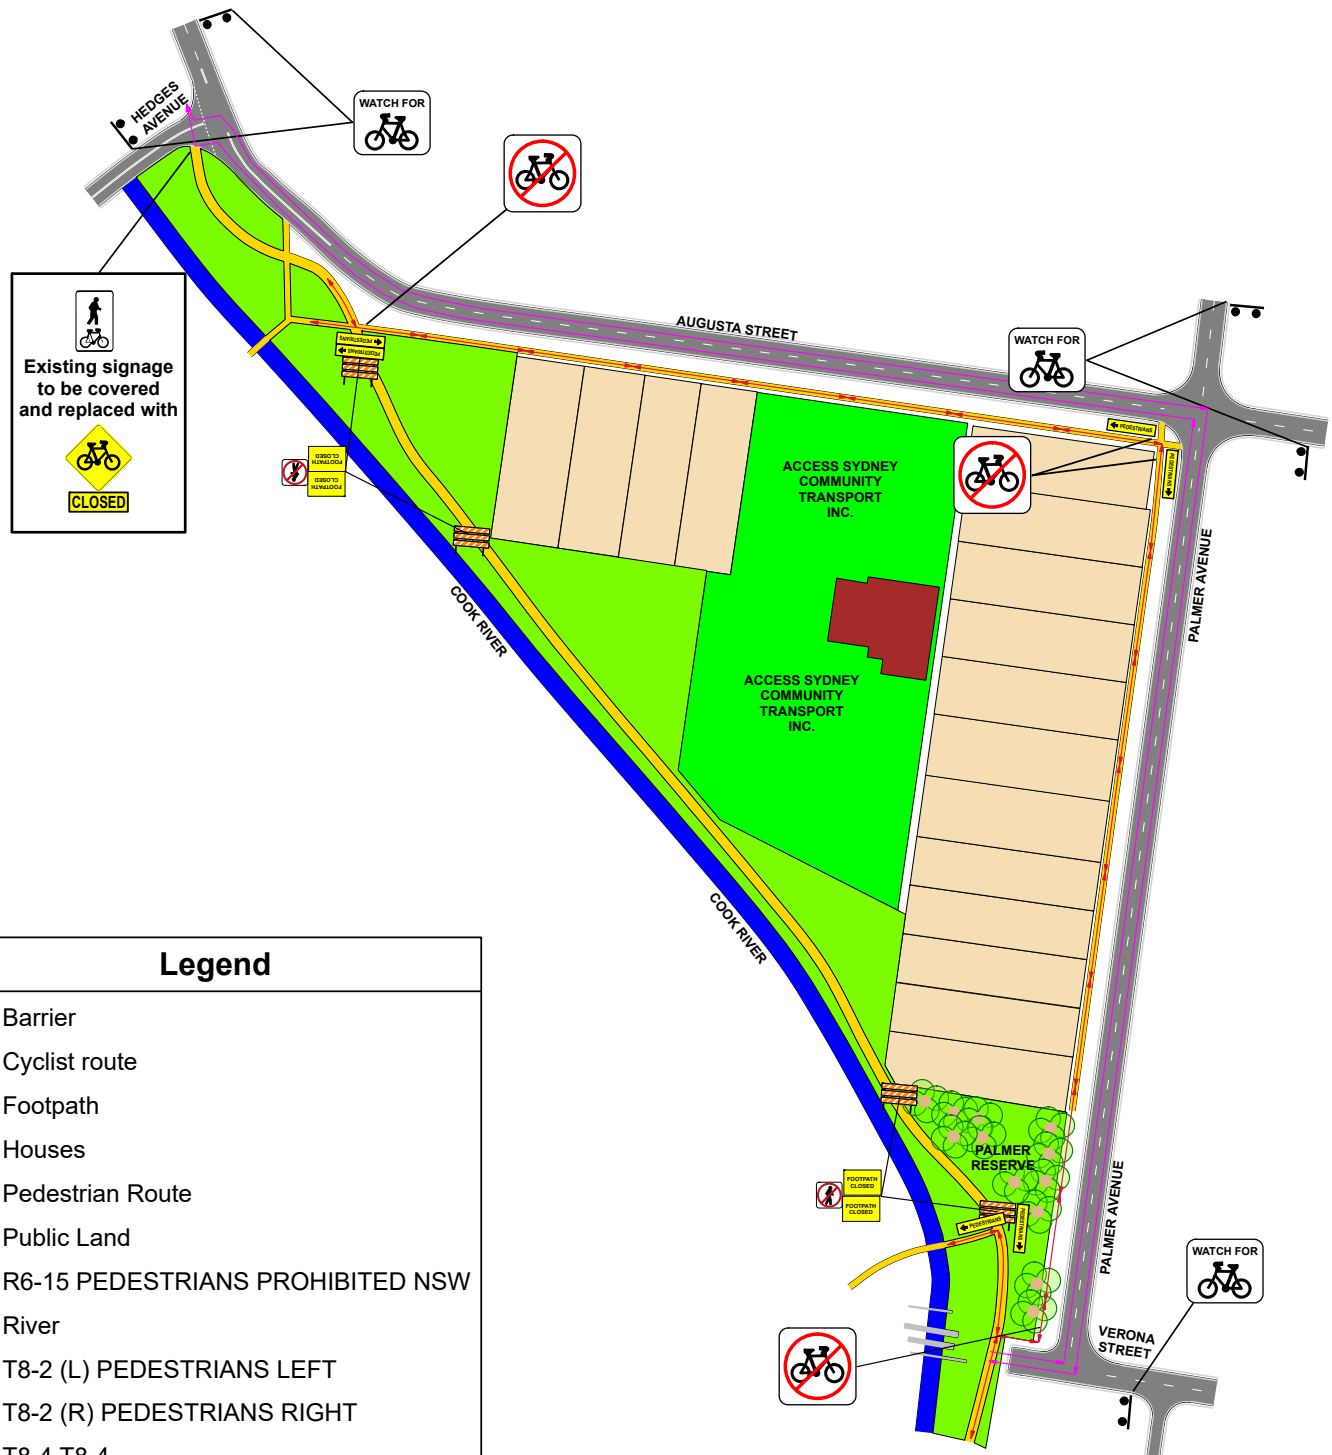

Legend

- Barrier
- Cyclist route
- Footpath
- Houses
- Pedestrian Route
- Public Land
- R6-15 PEDESTRIANS PROHIBITED NSW
- River
- T8-2 (L) PEDESTRIANS LEFT
- T8-2 (R) PEDESTRIANS RIGHT
- T8-4 T8-4
- Tree

PLAN NOT TO SCALE