


TCS 0000


DRAWN BY CADD  
DO NOT AMEND MANUALLY

DATE IN SERVICE : 00/00/00

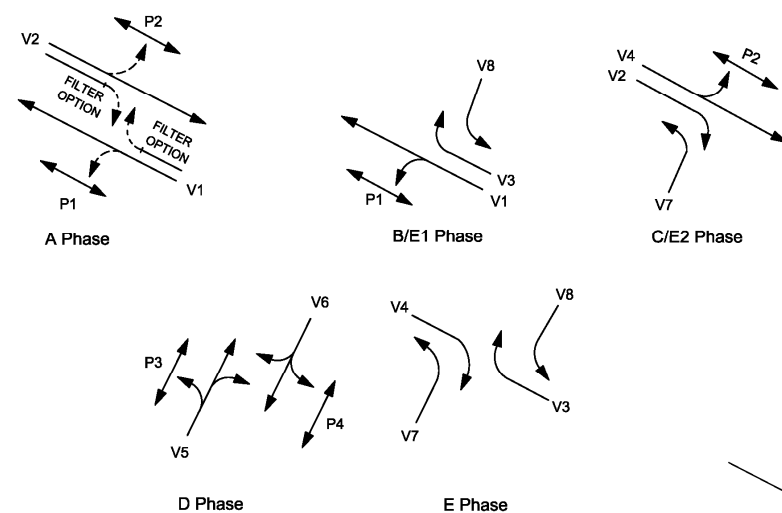

MOVEMENTS


POSTS				
POST	TYPE	LENGTH	REMARKS	
1	2	4.1	NEW	
2	2	4.1	NEW	
3	2	4.1	NEW	
4	10	-	NEW 9.0m Outreach	
5	2	4.1	NEW	
6	2	4.1	NEW	
7	2	4.1	NEW	
8	9	-	NEW 5.0m Outreach	

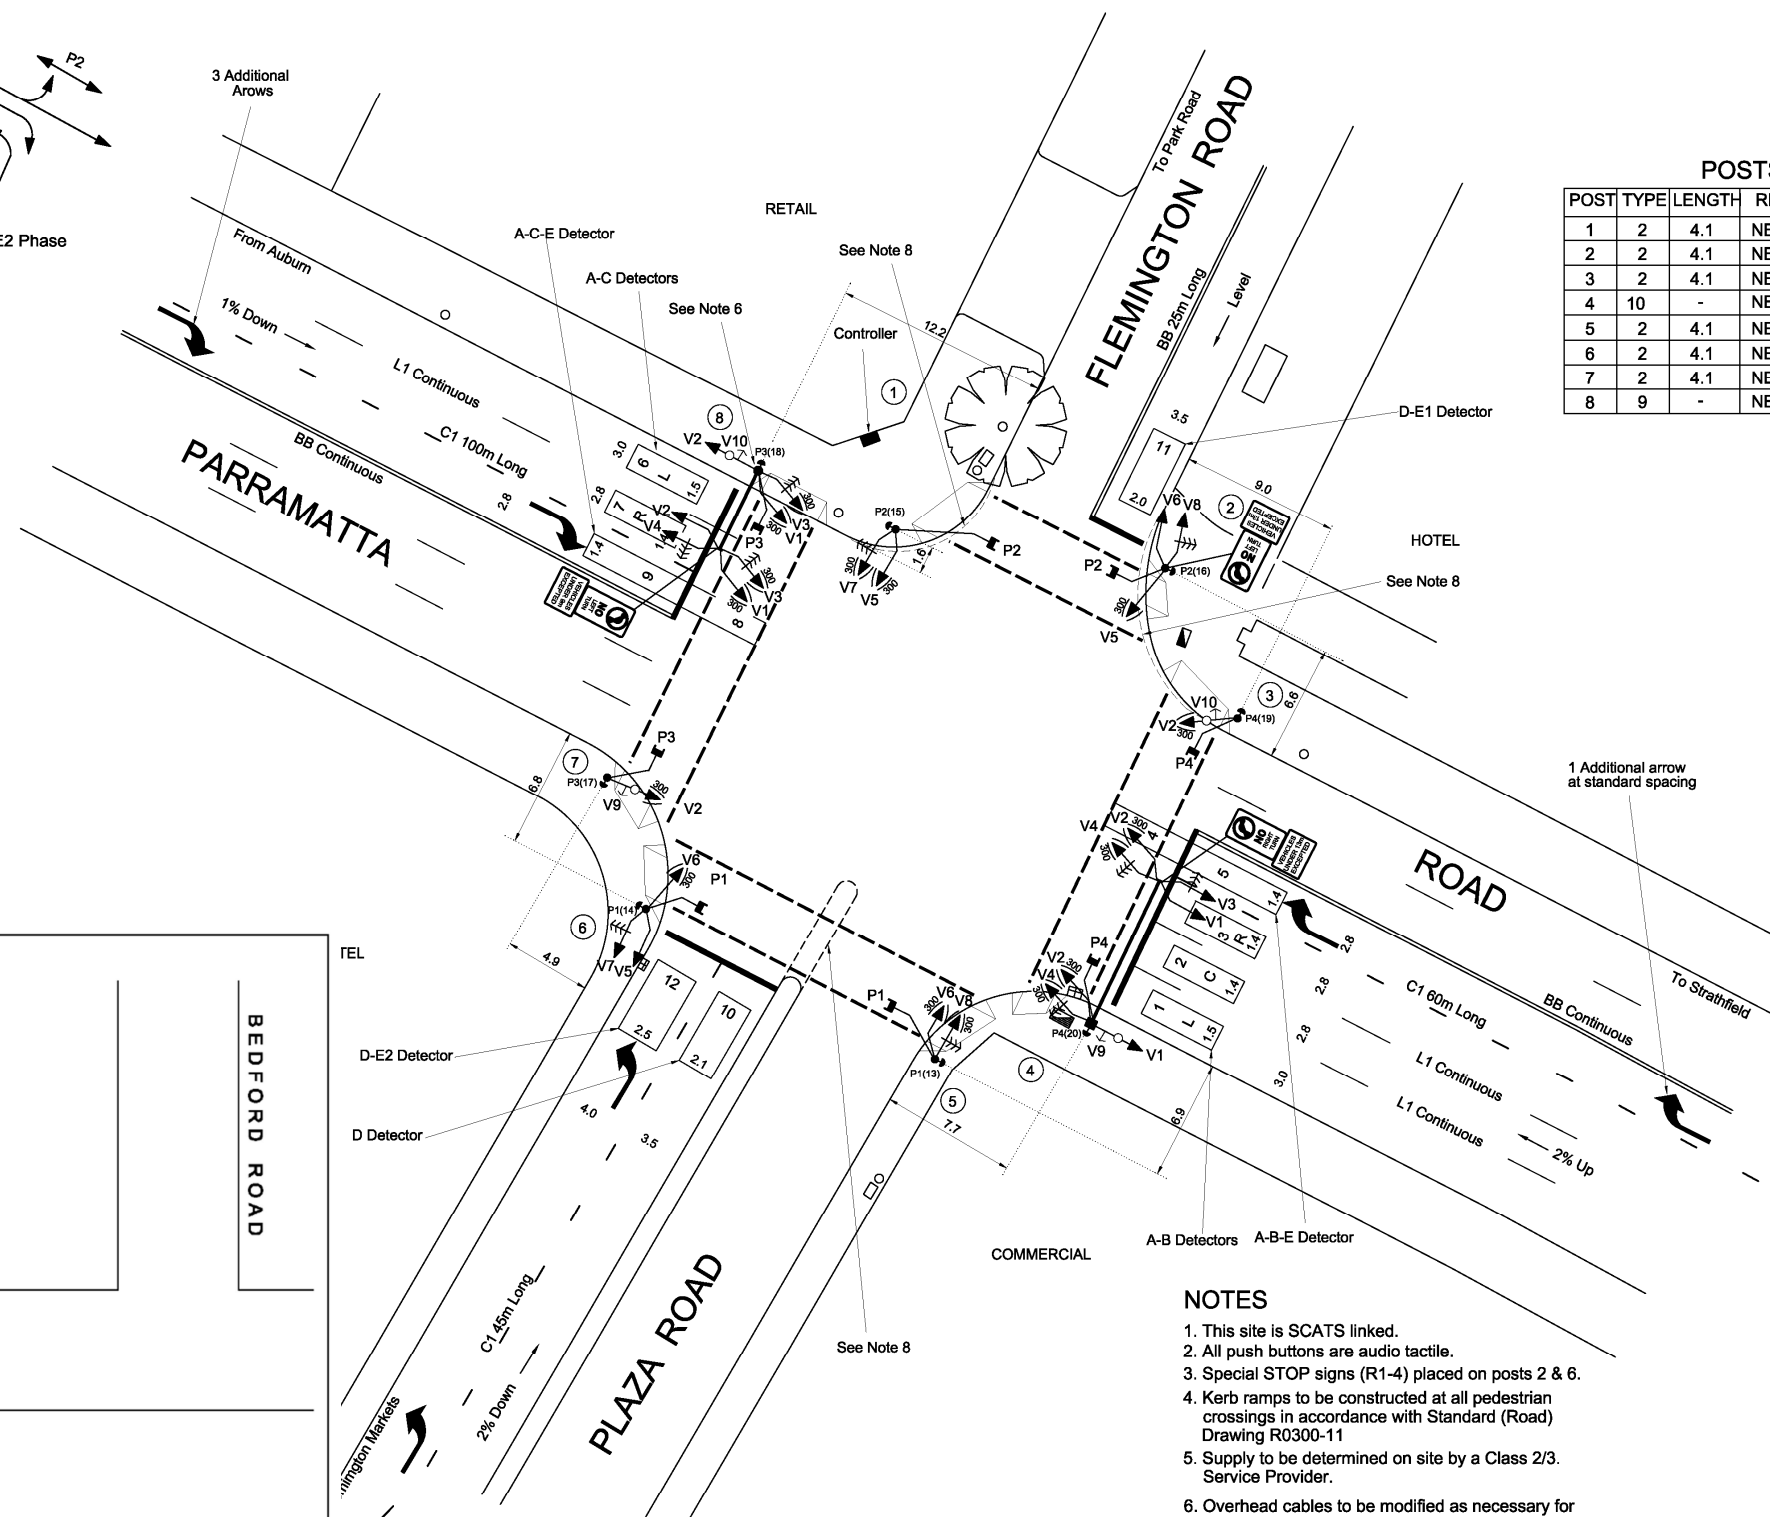

NOTES

1. This site is SCATS linked.
2. All push buttons are audio tactile.
3. Special STOP signs (R1-4) placed on posts 2 & 6.
4. Kerb ramps to be constructed at all pedestrian crossings in accordance with Standard (Road) Drawing R0300-11
5. Supply to be determined on site by a Class 2/3. Service Provider.
6. Overhead cables to be modified as necessary for installation of Post 8.
7. Standard S.D.O operation with right turn filter option in accordance with TS-TN-026.
8. Roadworks in accordance with

CONCEPT DESIGN

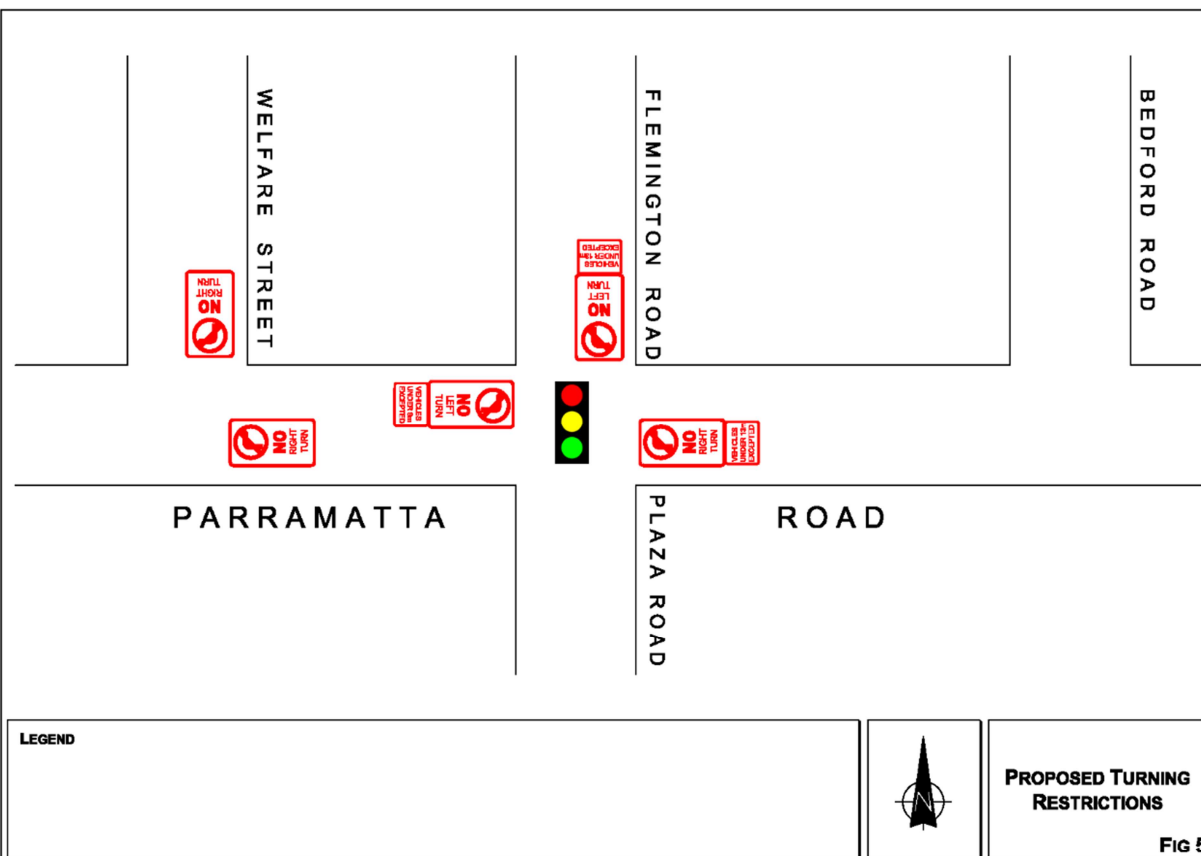

LEGEND

**PROPOSED TURNING RESTRICTIONS**

Fig 5

10/232 P6 308 598 1/251 885	<b>DESIGN APPROVAL</b> APPROVED NAME: R. NETTLE POSITION: DIRECTOR DATE: 17.09.2020 DESIGN PREPARED BY: TRANSPORT AND TRAFFIC PLANNING ASSOCIATES	<b>RMS RECOMMENDATION</b> ROAD DESIGN ENGINEERING NAME: _____ POSITION: _____ DATE: _____ NETWORK OPERATIONS NAME: _____ POSITION: _____ DATE: _____	<b>RMS ACCEPTANCE</b> ACCEPTED NAME: _____ POSITION: _____ DATE: _____ ACCEPTED BY: _____ SECTION: _____	<b>ROADS AND MARITIME SERVICES</b> <b>STRATHFIELD COUNCIL AREA</b> <b>TRAFFIC SIGNALS AT PARRAMATTA ROAD (HW 5),</b> <b>FLEMINGTON ROAD AND</b> <b>PLAZA ROAD</b> <b>HOMEBUSH WEST</b> DESIGN LAYOUT	<div>EXISTING <input type="checkbox"/> PROPOSED <input checked="" type="checkbox"/></div> <div>CADD FILE: VV0000_1A</div> <div>SCALE: 5 0 10 (1:200)</div> <div>FILE: SF0000/000000</div> <div>REG No: DS0000/000000</div> <div>SHEET: A</div> <div>ISSUE: 1</div>
-----------------------------------	---	---	---	---	---