

FITZGERALD RESERVE

LANDSCAPE DESIGN



DRAWING LIST		
SHEET NO	TITLE	SCALE
SK0.01	TITLE SHEET	NTS
SK0.02	SITE ANALYSIS - SITE AERIAL MAP	NTS
SK0.03	SITE ANALYSIS - SITE PICTURES	NTS
SK0.04	SITE ANALYSIS - EXITING SERVICES	NTS
SK0.05	SITE ANALYSIS - EXITING SERVICES	NTS

DRAWING LIST		
SHEET NO	TITLE	SCALE
SK0.06	LANDSCAPE PLAN - DESIGN CONCEPT	NTS
SK0.07	ARTIST IMPRESSION - VIEW 1	NTS
SK0.08	ARTIST IMPRESSION - VIEW 2	NTS
SK0.09	ARTIST IMPRESSION - VIEW 3	NTS
SK0.10	REFERENCE IMAGES	NTS

IMPORTANT NOTES:
Do not scale from drawings. All dimensions shall be checked on site before commencement of work. All discrepancies shall be brought to the attention of the Architect. Large scale drawings and written dimensions take precedence. This drawing is copyright of the author, and must not be retained, copied or used without the express authority of STRATHFIELD COUNCIL.

PRELIMINARY
NOT FOR CONSTRUCTION



TITLE SHEET
FITZGERALD RESERVE
LANDSCAPE DESIGN

DRAWING NO: SK-01

DRAWN WA

DATE 25/02/2020

REVISION 01

APPROVED .

SCALE NTS





Strathfield Council
PO Box 120
STRATHFIELD NSW 2158
Ph: (02) 9748 999
Fax: (02) 9754 1034
Web: www.strathfield.nsw.gov.au

© Strathfield Council.
© LPS Department of Finance and Services, Panorama Avenue, Bathurst, 2795. www.lps.nsw.gov.au
While every care is taken to ensure the accuracy of this product, Strathfield Council and the Local / State / Federal Government departments and Non-Government organisations whom supply datasets, make no representations or warranties about its accuracy, reliability, completeness or suitability for any particular purpose and disclaims all responsibility and all liability (including without limitation, liability in negligence) for all expenses, losses, damages (including indirect or consequential damage) and costs which you might incur as a result of the product being inaccurate or incomplete in any way and for any reason.



Projection: WGS 84 / Pseudo-Mercator
Date: 19/02/2020
Created By: Sharifa Sharmin

Fitzgerald Crescen
Map Scale: 1:829

IMPORTANT NOTES:
Do not scale from drawings. All dimensions shall be checked on site before commencement of work. All discrepancies shall be brought to the attention of the Architect. Large scale drawings and written dimensions take precedence. This drawing is copyright of the author, and must not be retained, copied or used without the express authority of STRATHFIELD COUNCIL.

PRELIMINARY
NOT FOR CONSTRUCTION



SITE ANALYSIS- SITE AERIAL MAP
FITZGERALD RESERVE
LANDSCAPE DESIGN

DRAWING NO:
REVISION


SK-02
01


DRAWN
APPROVED

WA
.

DATE
SCALE

20/02/2020
NTS

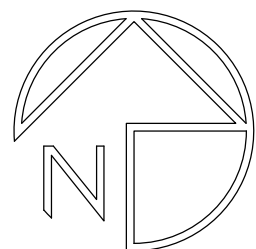

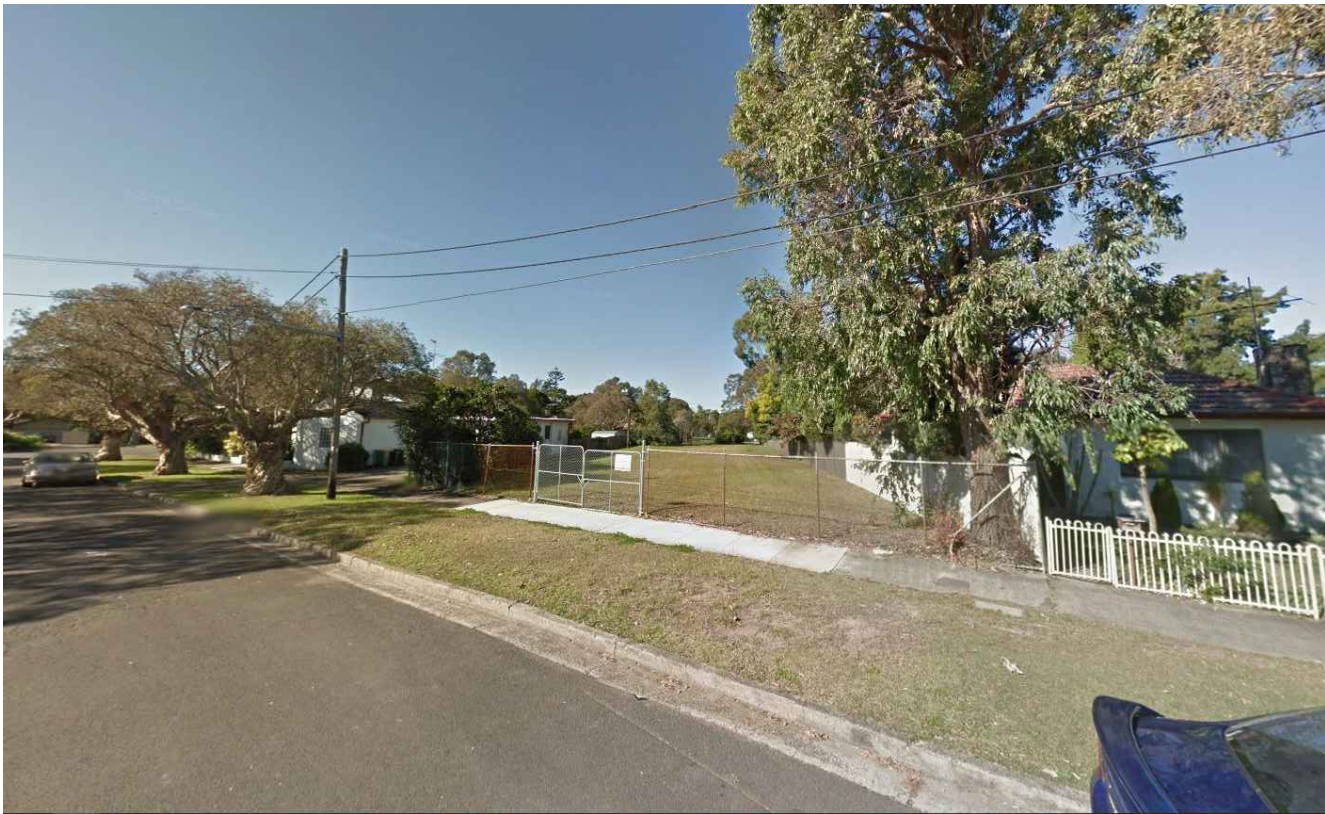


SITE PIC 1: SITE ENTRANCE TO SITE- LOT 2 (745077) FROM FITZGERALD CR



SITE PIC 2: SITE PICTURE LOT 2 (745077)



SITE PIC 3: SITE PICTURE LOT 2 (745077)

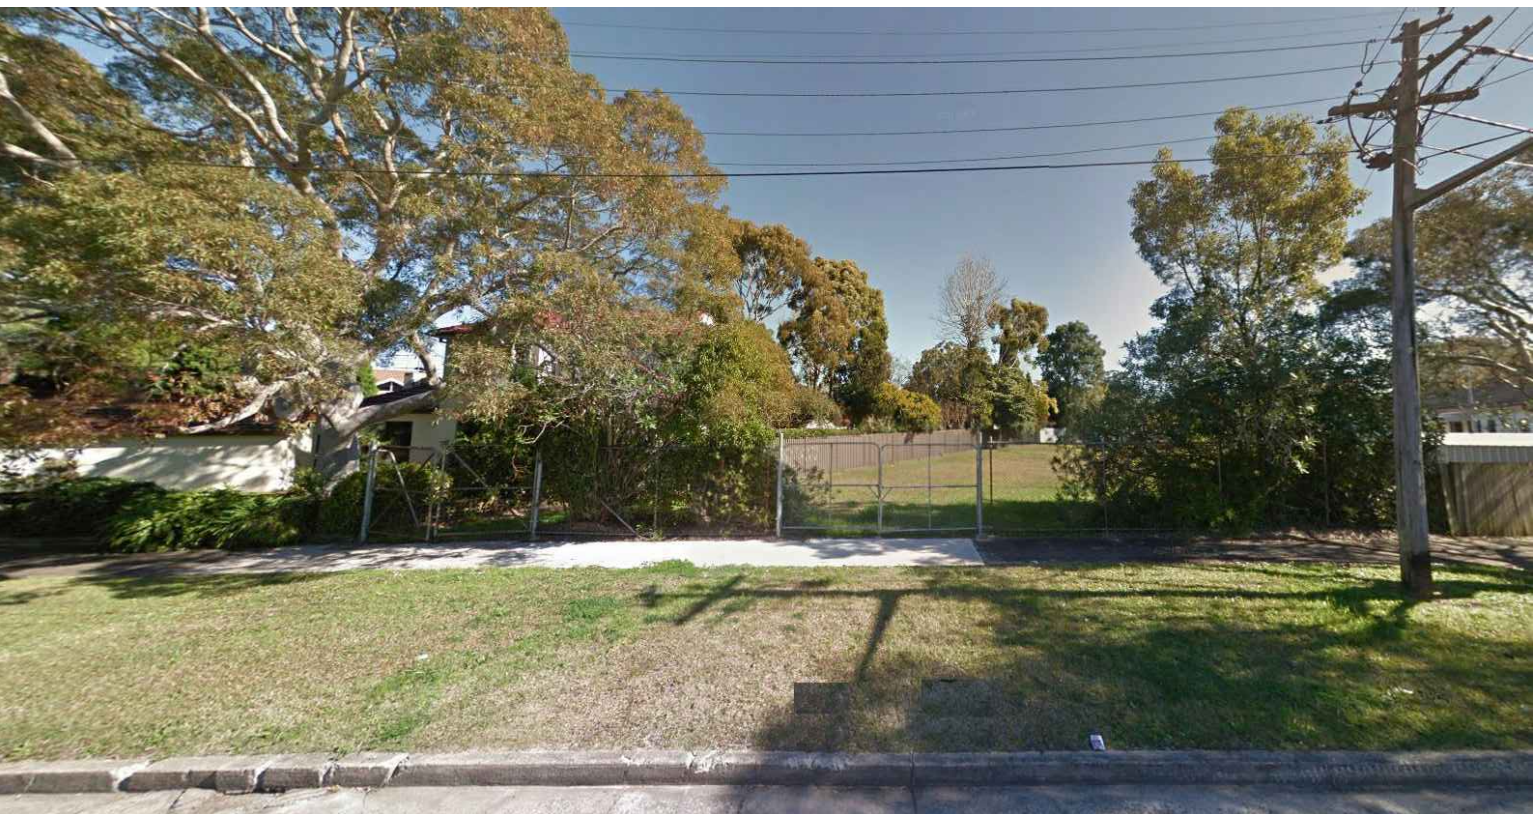

SITE PIC 4: SITE ENTRANCE TO SITE- LOT 2 (745077) FROM FITZGERALD CR



SITE PIC 5: SITE ENTRANCE TO SITE- LOT 2 (635485) FROM FITZGERALD CR



SITE PIC 6: SITE ENTRANCE TO SITE- LOT 2 (635485) FROM FITZGERALD CR



SITE PIC 7: SITE ENTRANCE TO SITE- LOT 2 (635485) FROM FITZGERALD CR



SITE PIC 8: EXISTING STORM WATER PIT LOT 2(635485)



SITE PIC 9: SITE VIEW TOWARDS FITZGERALD CR FROM LOT 2(635485)



SITE PIC 10: SITE VIEW TOWARDS FITZGERALD CR LOT 2(635485)




SITE PIC 11: VIEW OF SYDNEY WATER ASSET ON LOT 2(635485)



SITE PIC 12: VIEW OF EXISTING VEGETATION ON LOT 2(635485)



SITE PIC 13: VIEW OF EXISTING SYDNEY WATER ASSET

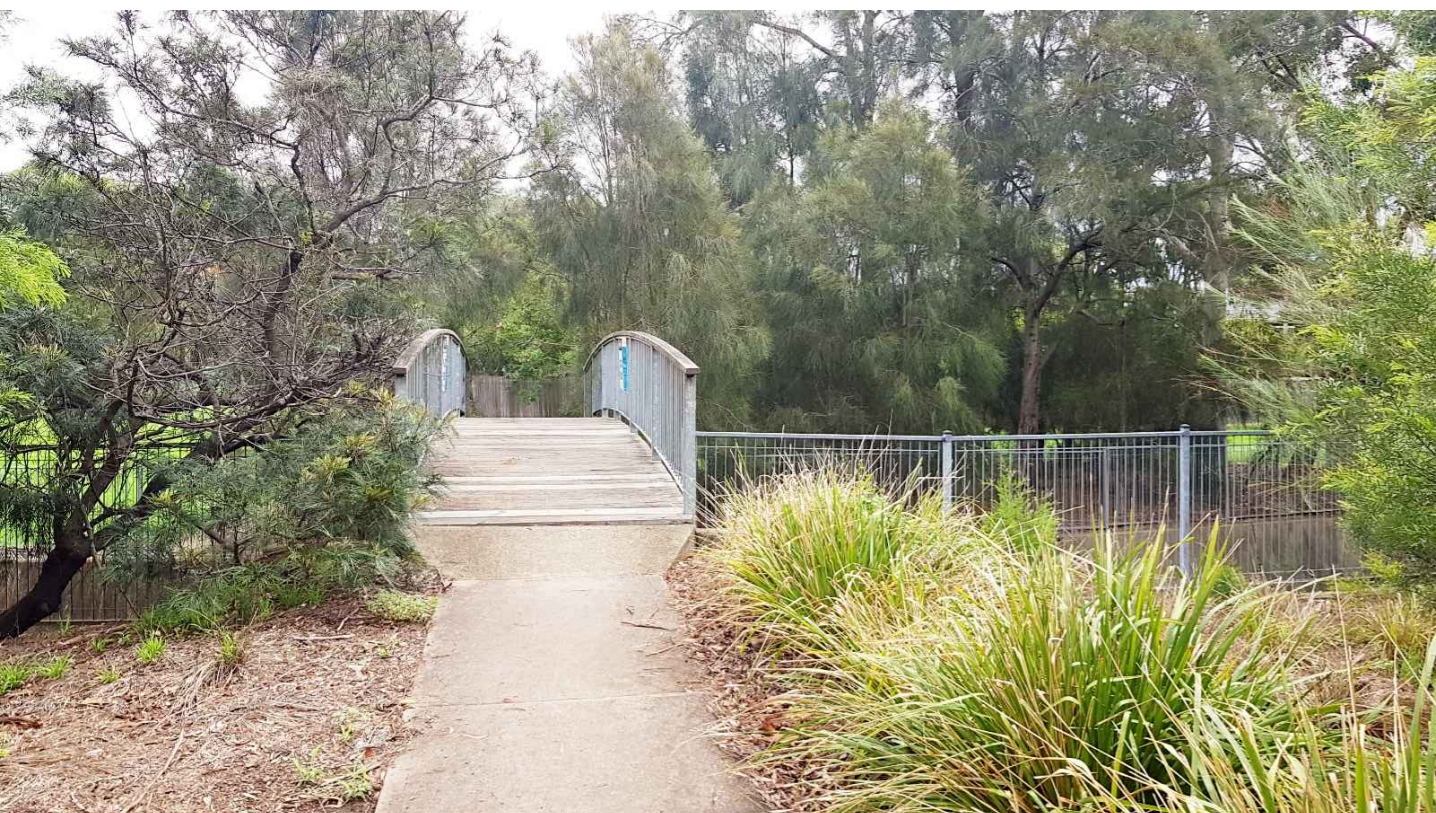

SITE PIC 14: EXISTING FOOTPATH & BRIDGE OVER COOKS RIVER



SITE PIC 15: COOKS RIVER



SITE PIC 16: STORMWATER PIT

IMPORTANT NOTES:
Do not scale from drawings. All dimensions shall be checked on site before commencement of work. All discrepancies shall be brought to the attention of the Architect. Large scale drawings and written dimensions take precedence. This drawing is copyright of the author, and must not be retained, copied or used without the express authority of STRATHFIELD COUNCIL.

PRELIMINARY
NOT FOR CONSTRUCTION



SITE ANALYSIS- SITE PICTURES
FITZGERALD RESERVE
LANDSCAPE DESIGN

DRAWING NO:

SK-03

DRAWN

WA

DATE

20/02/2020

REVISION




01

APPROVED

.

SCALE

NTS

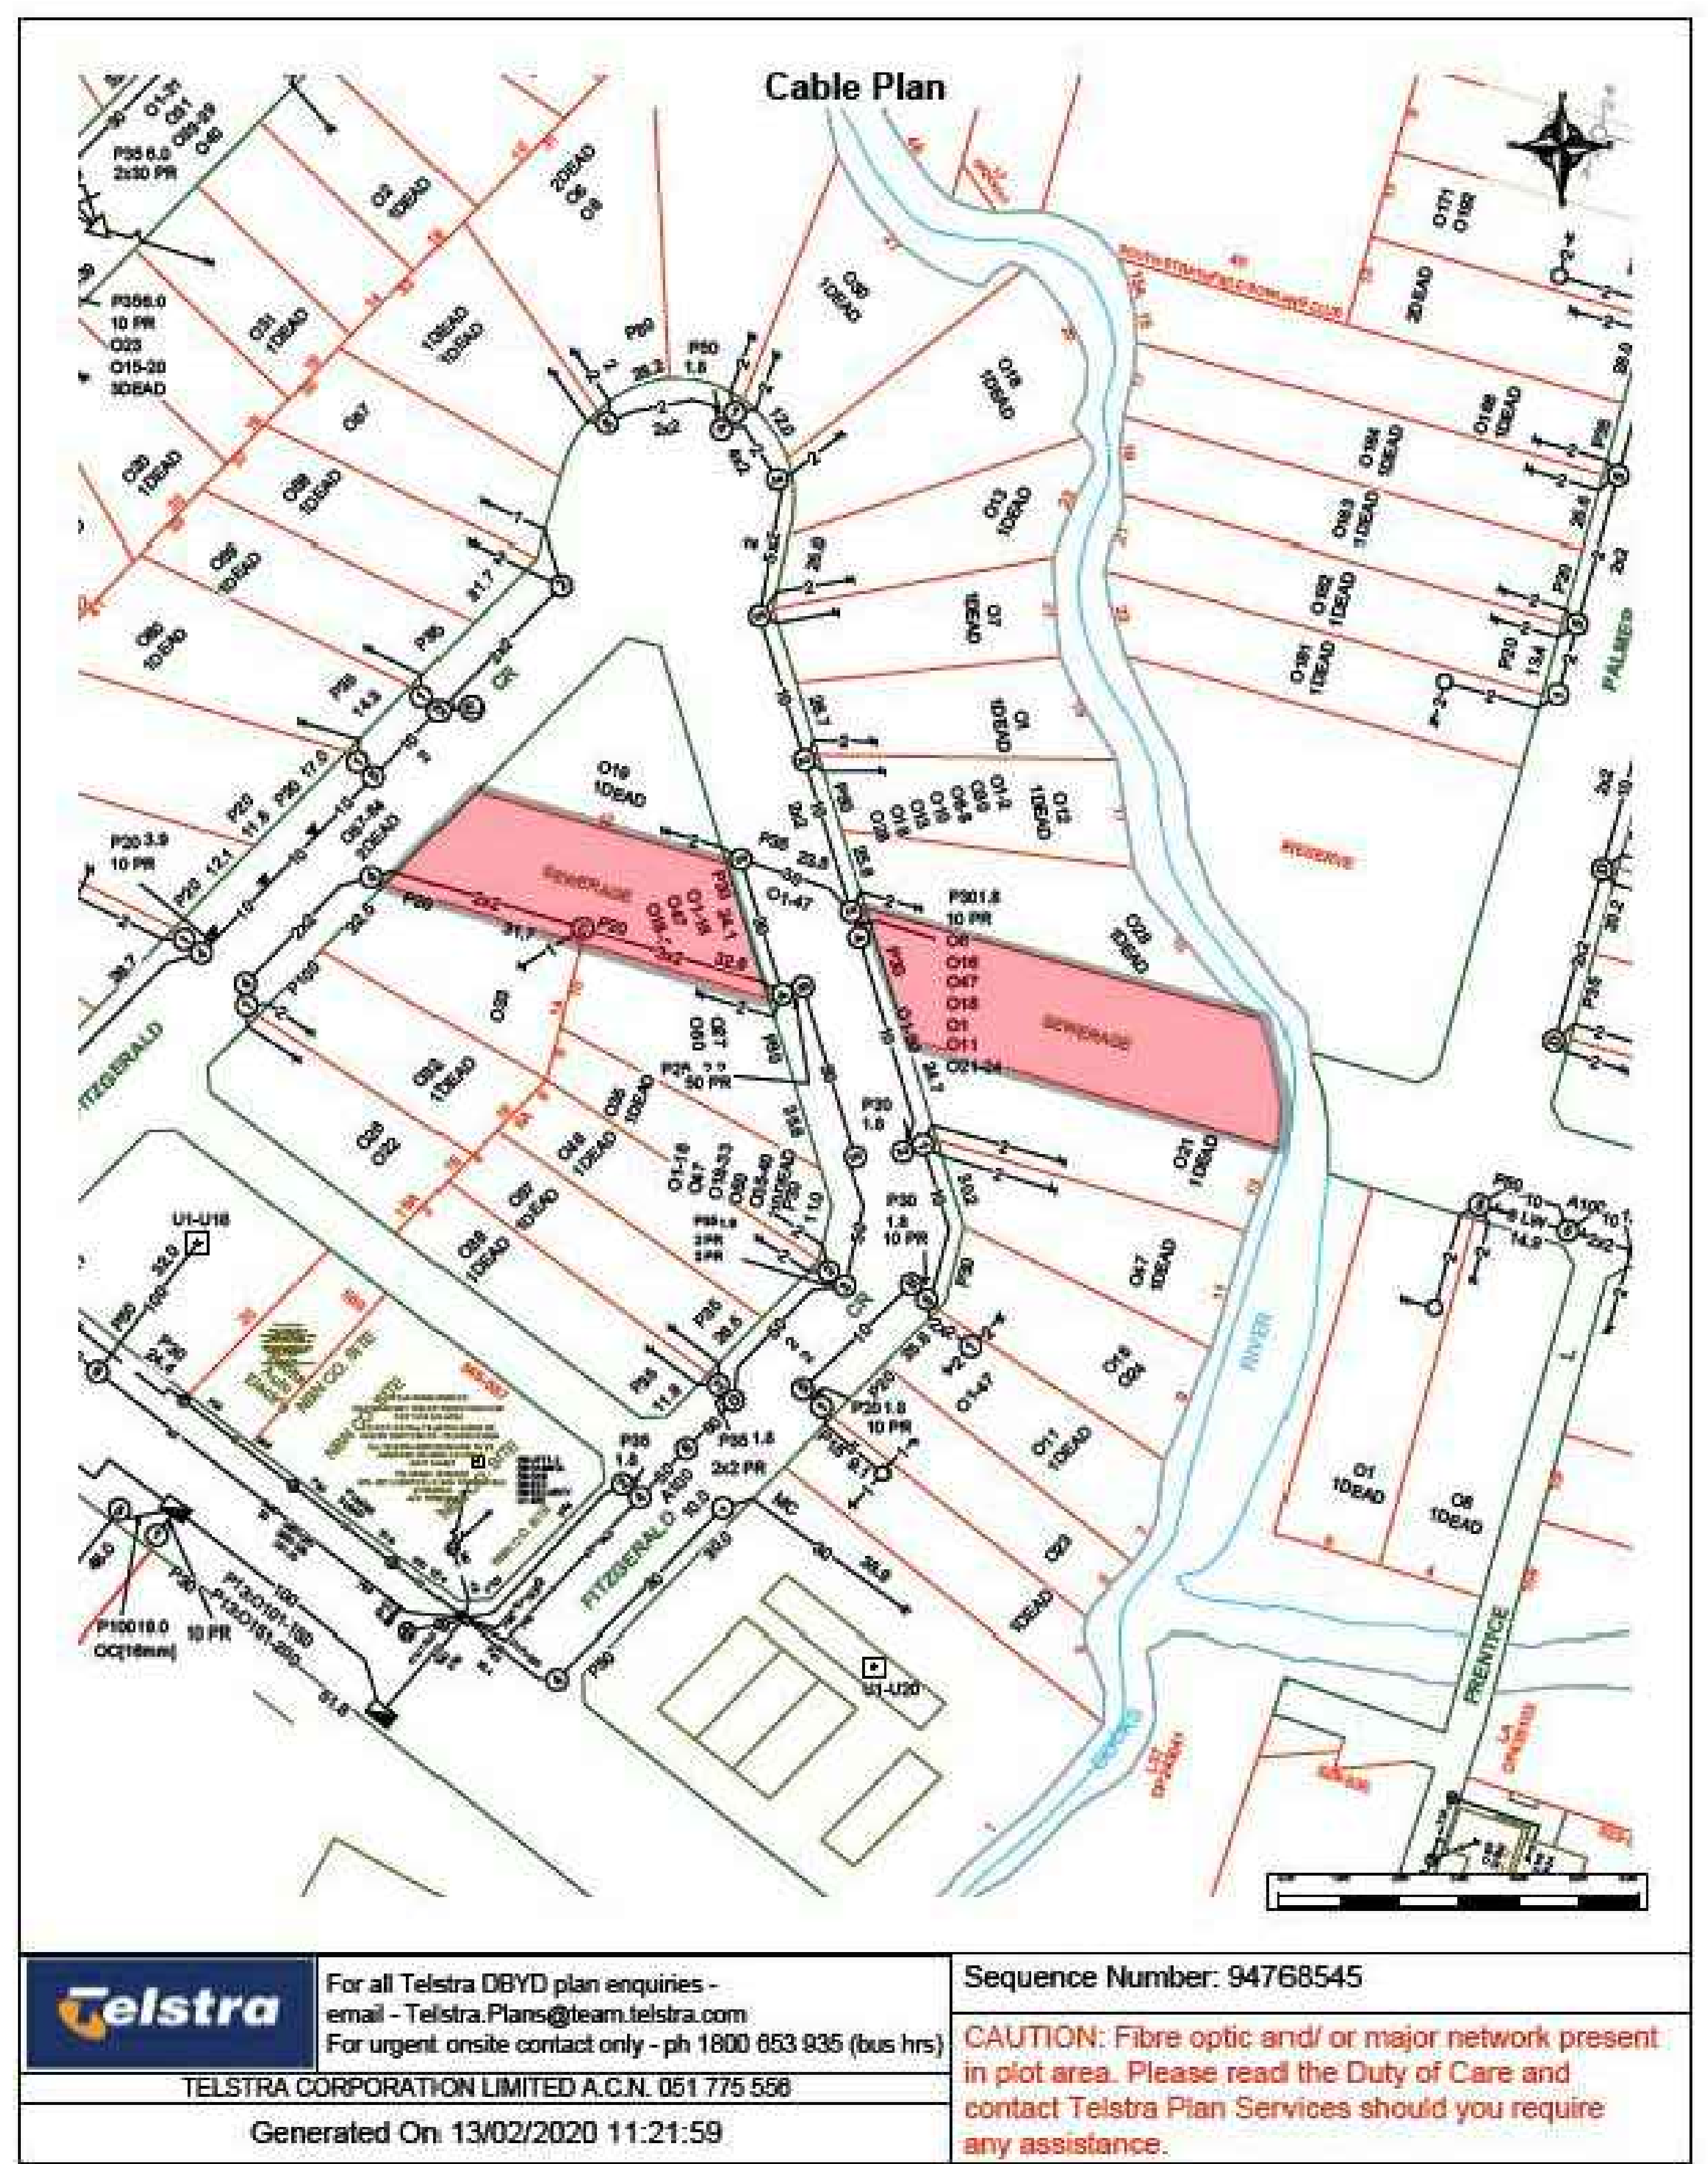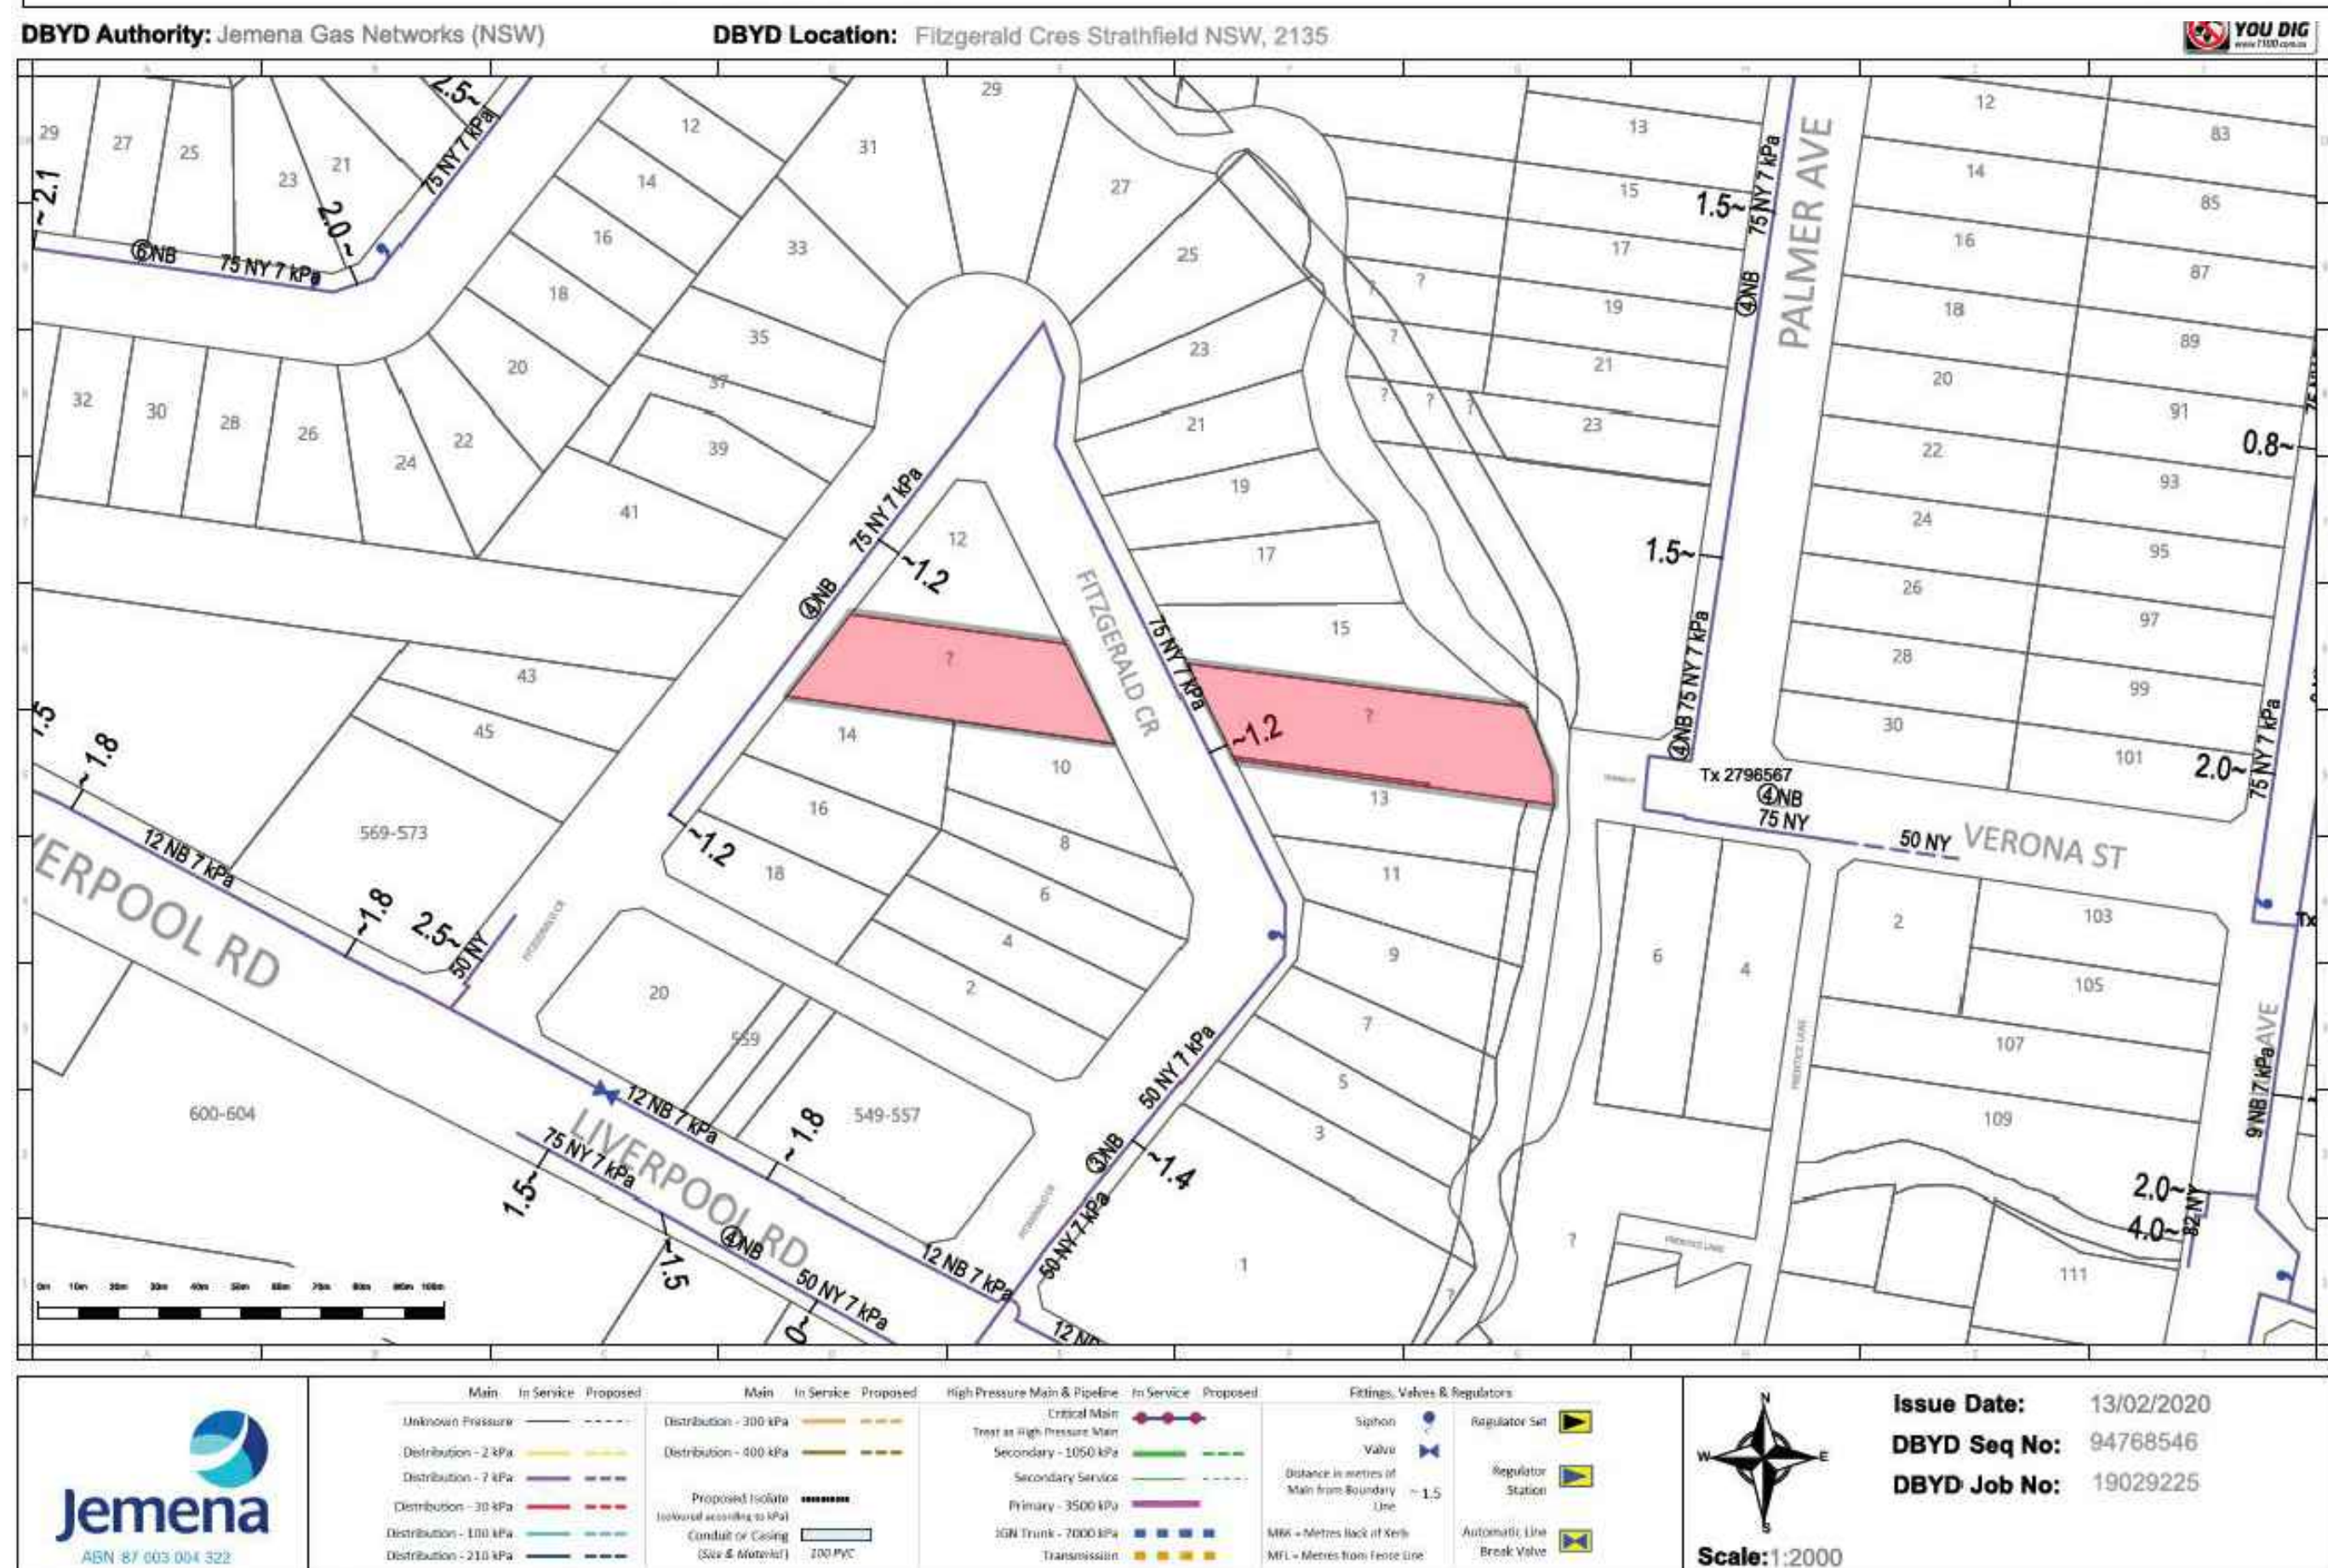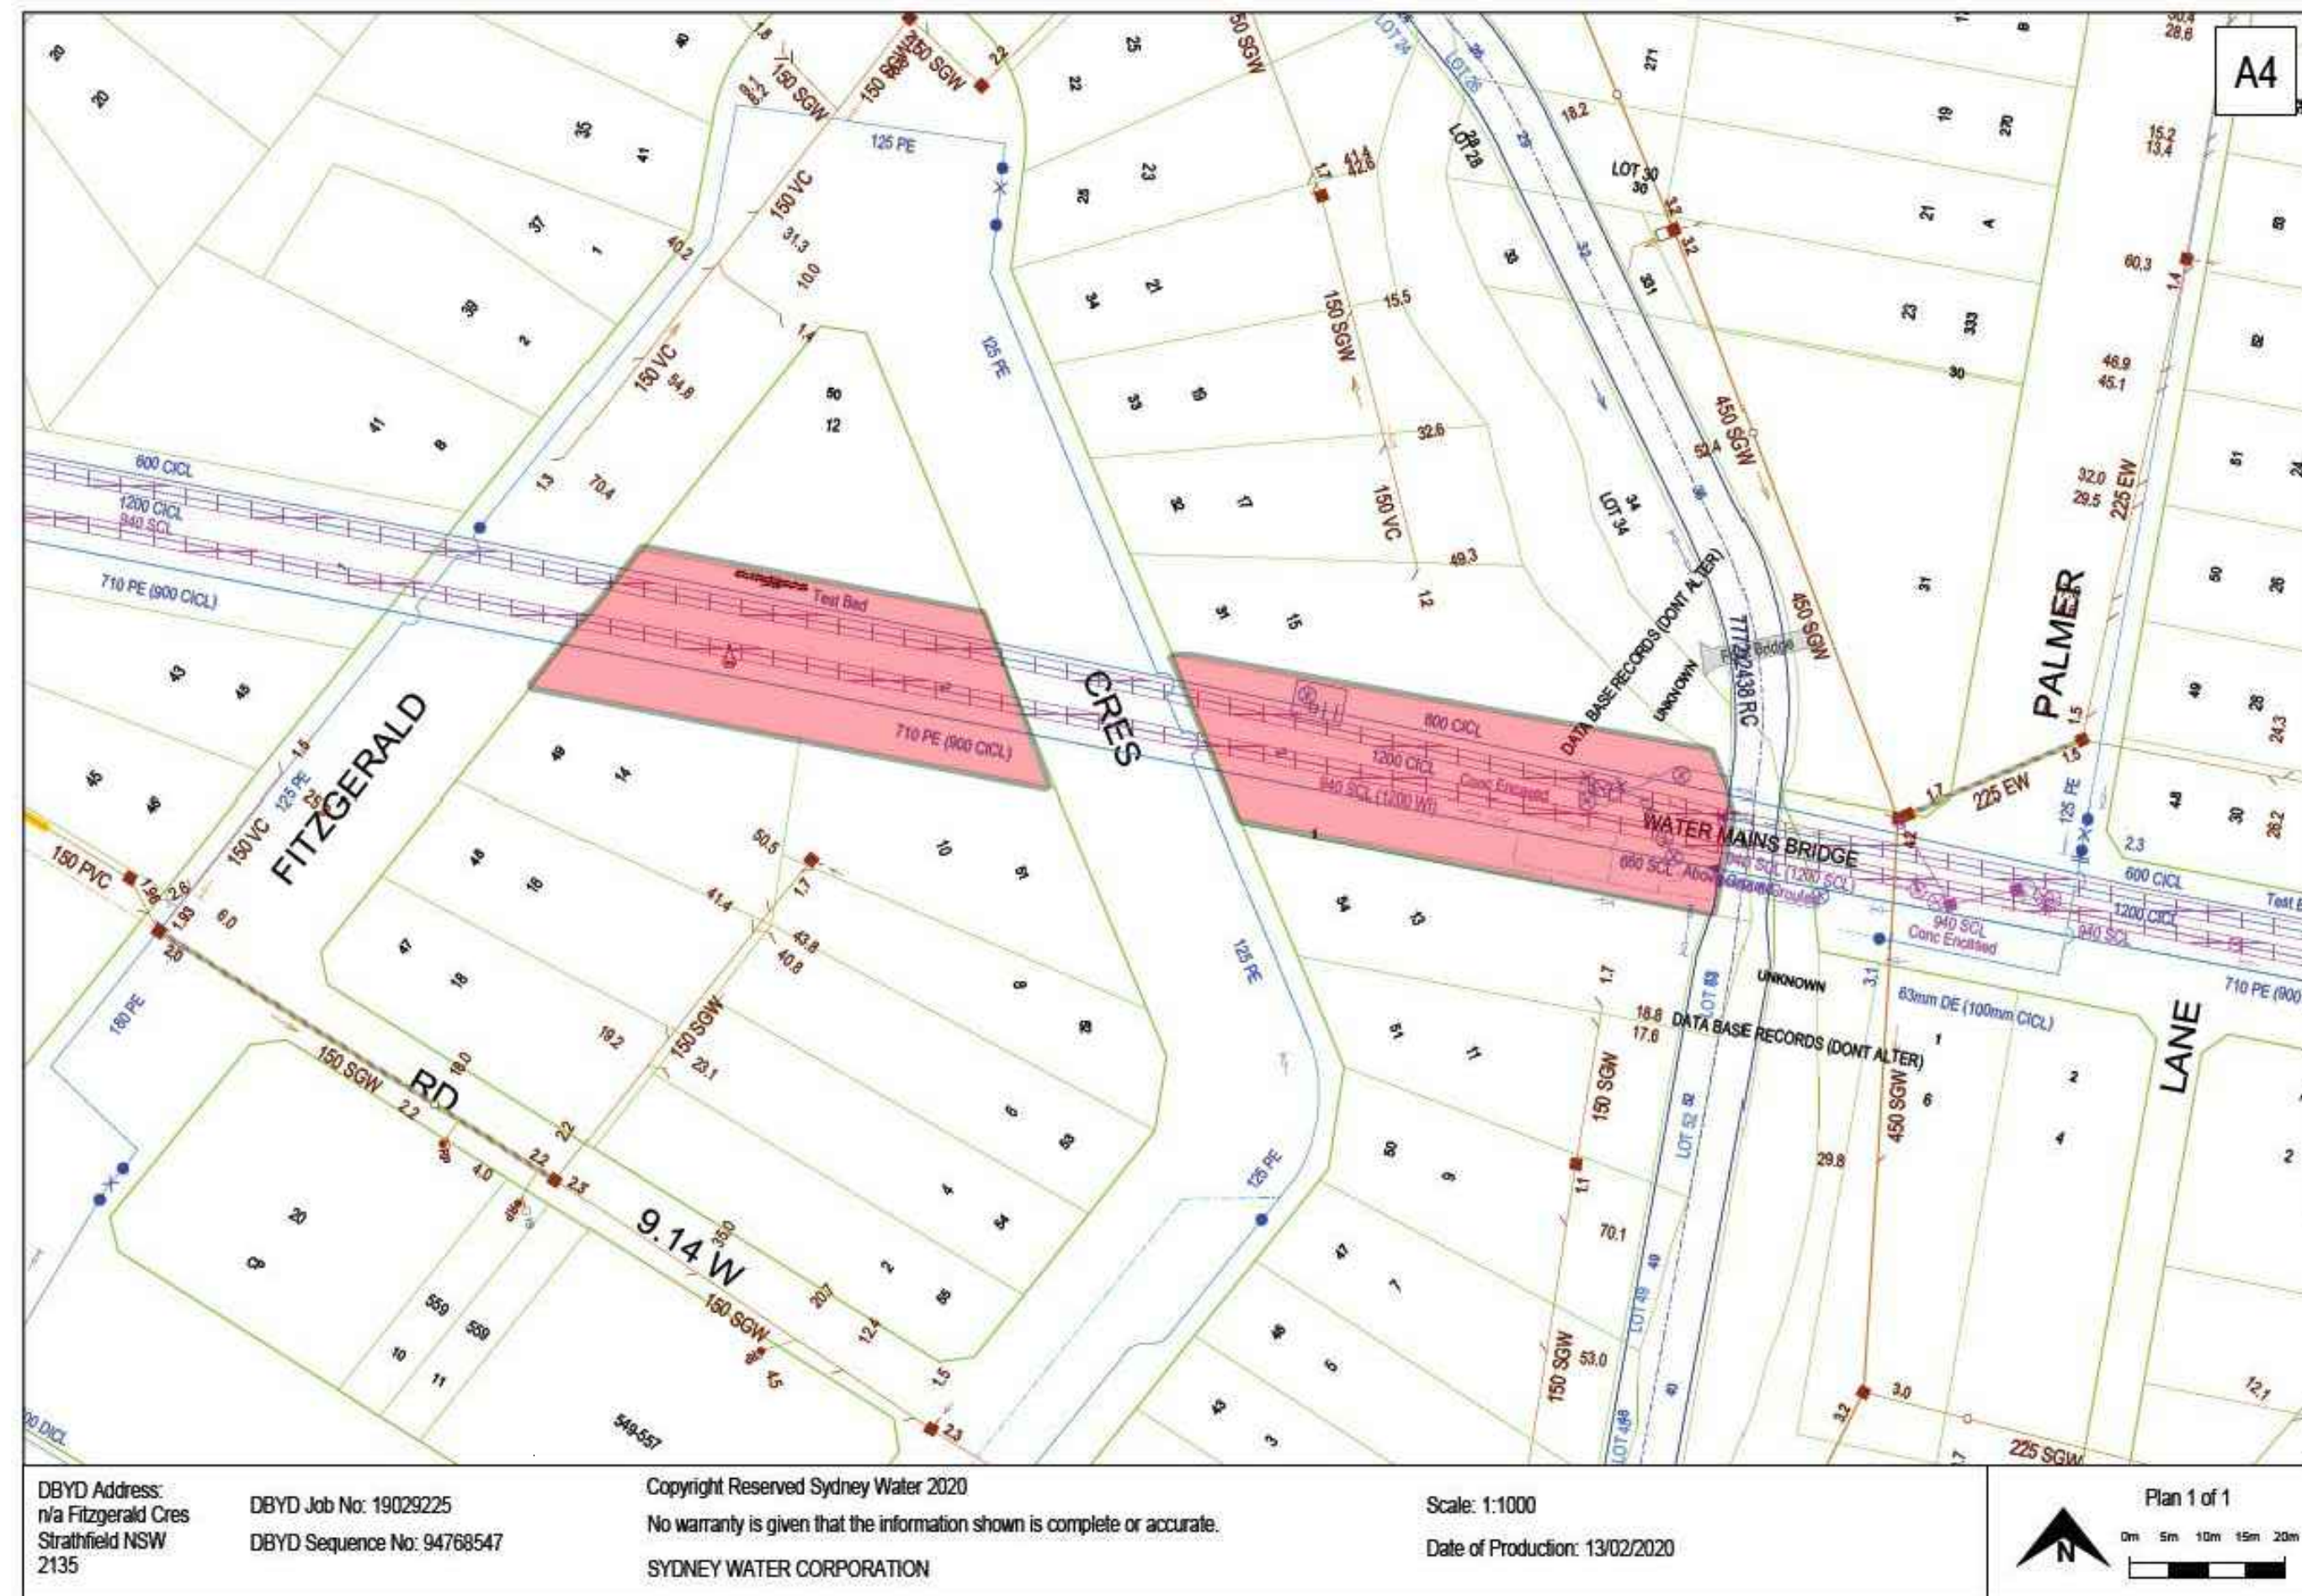

IMPORTANT NOTES:
 Do not scale from drawings. All dimensions shall be checked on site before commencement of work. All discrepancies shall be brought to the attention of the Architect. Large scale drawings and written dimensions take precedence. This drawing is copyright of the author, and must not be retained, copied or used without the express authority of STRATHFIELD COUNCIL.

PRELIMINARY
 NOT FOR CONSTRUCTION



SITE ANALYSIS- EXISTING SERVICES
FITZGERALD RESERVE
LANDSCAPE DESIGN

DRAWING NO:

SK-04

DRAWN

WA

DATE

20/02/2020


REVISION

01


APPROVED

SCALE

NTS

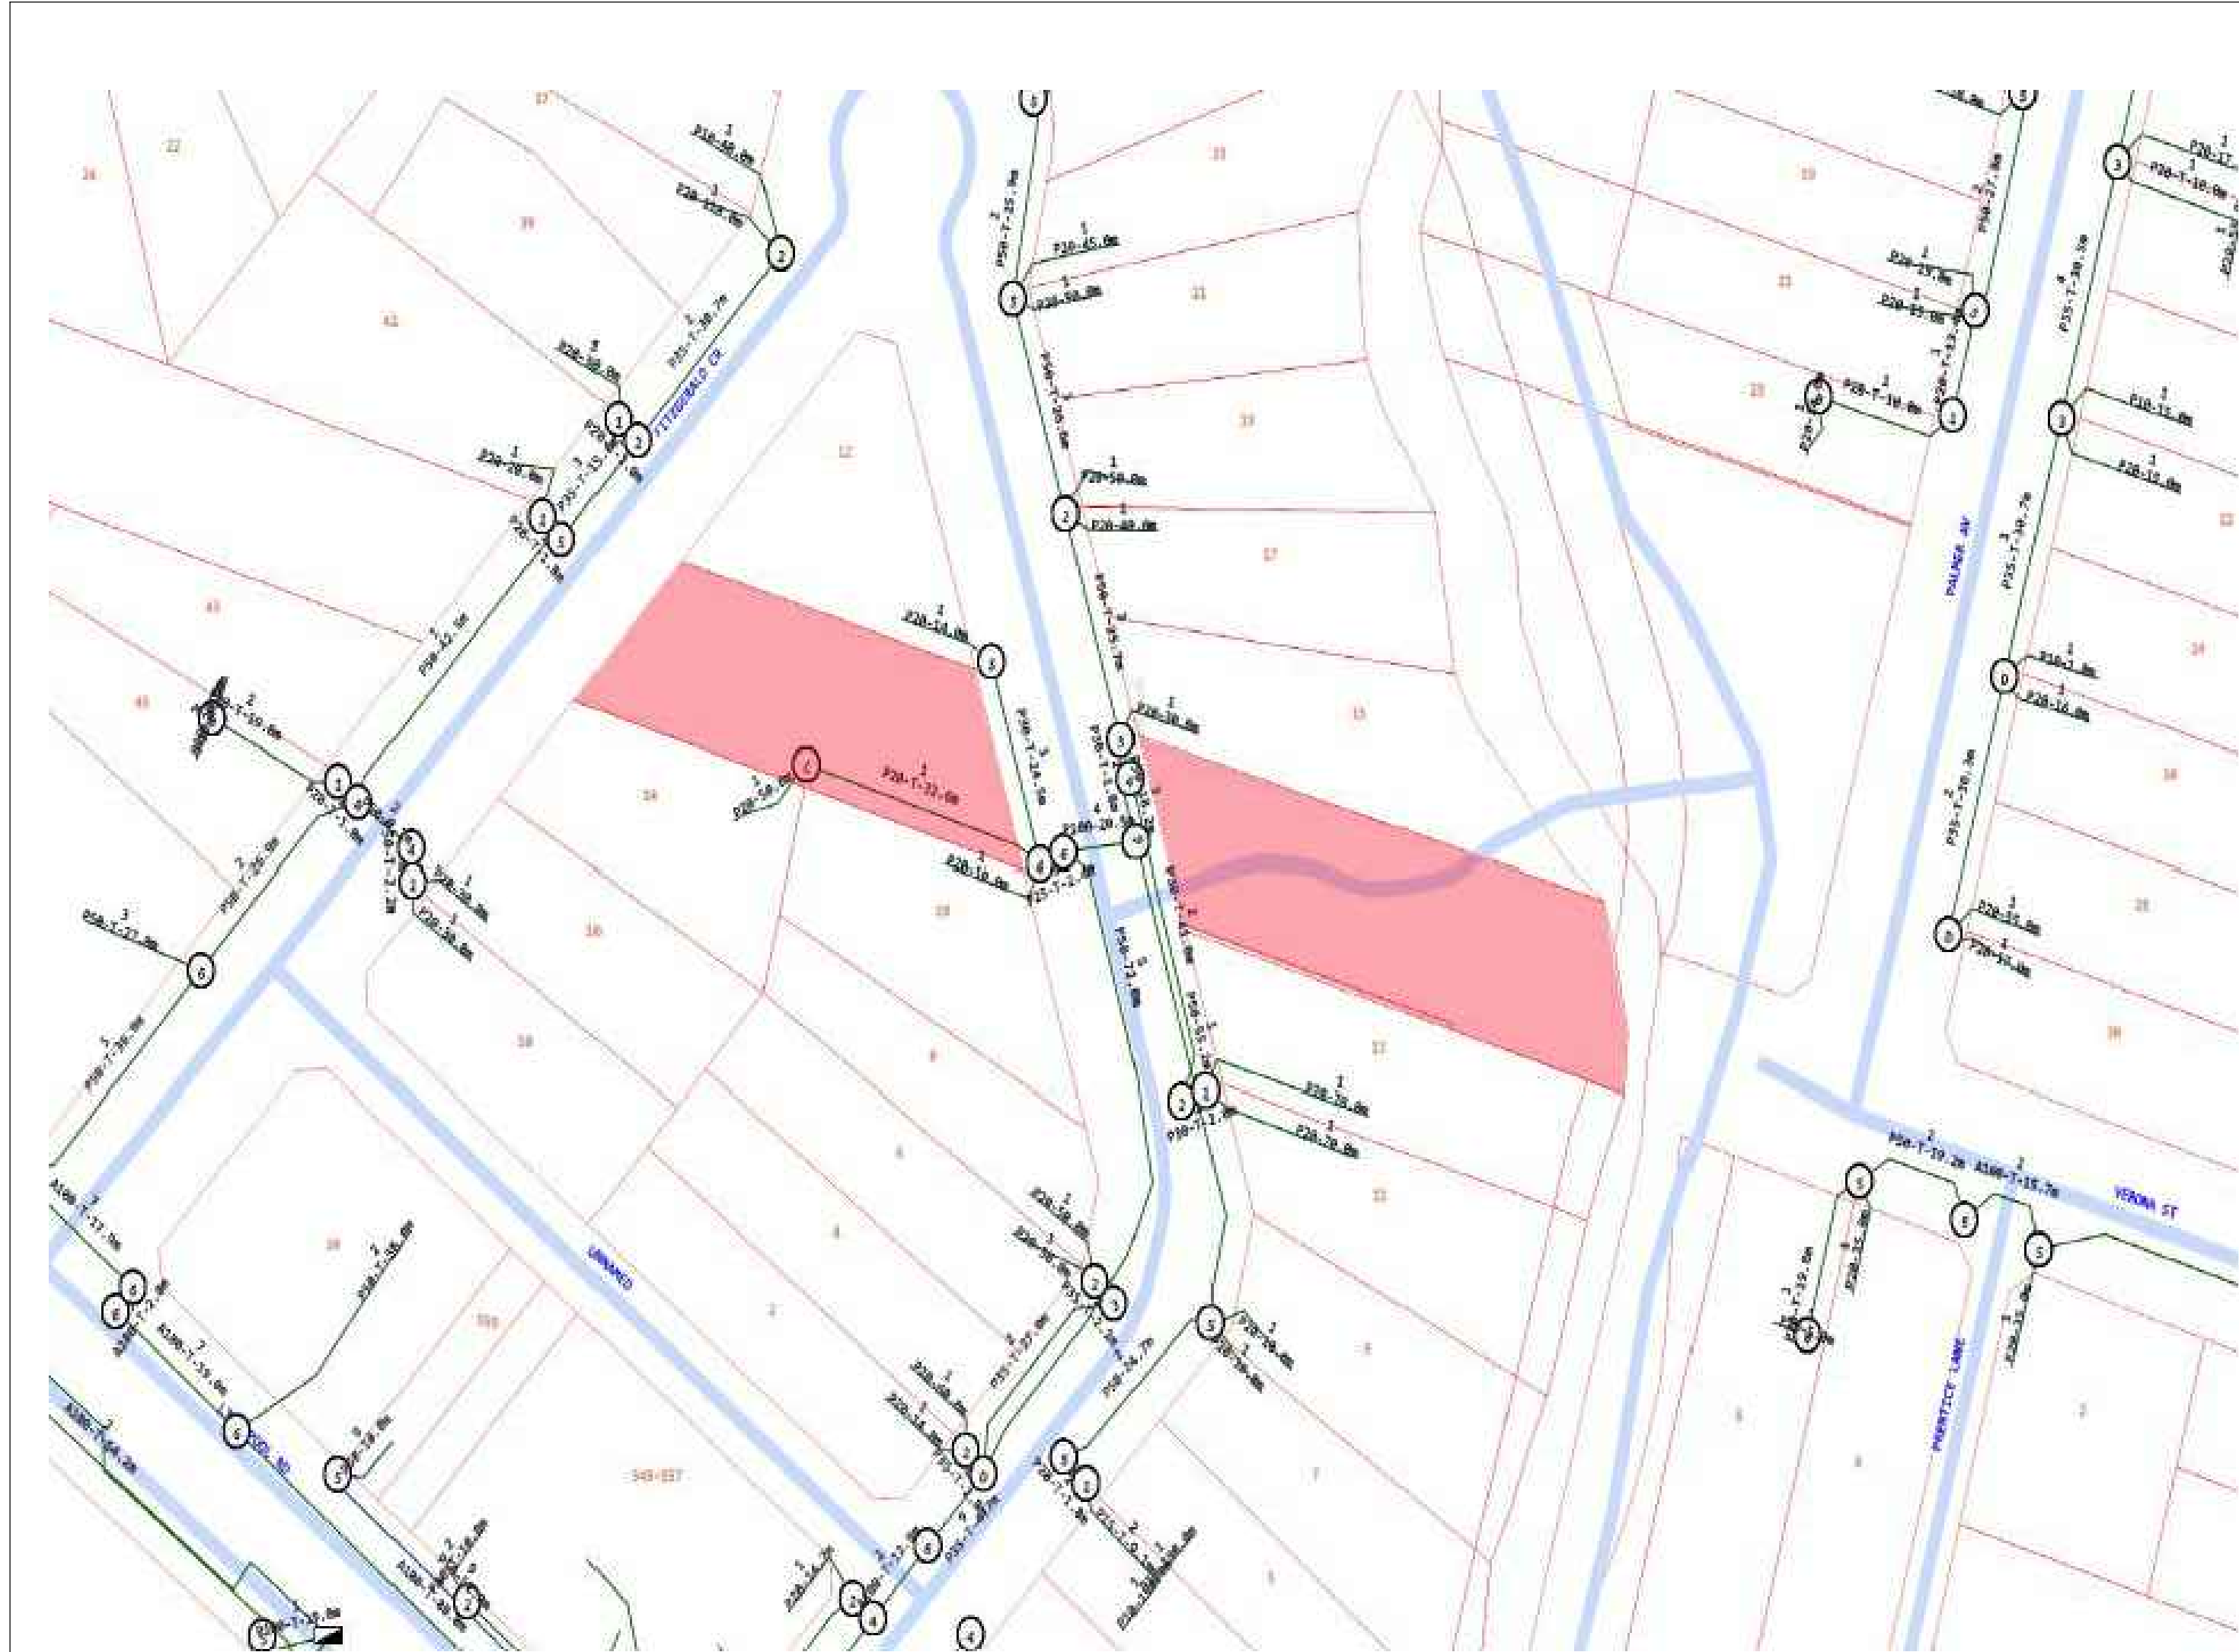

NBN MAP

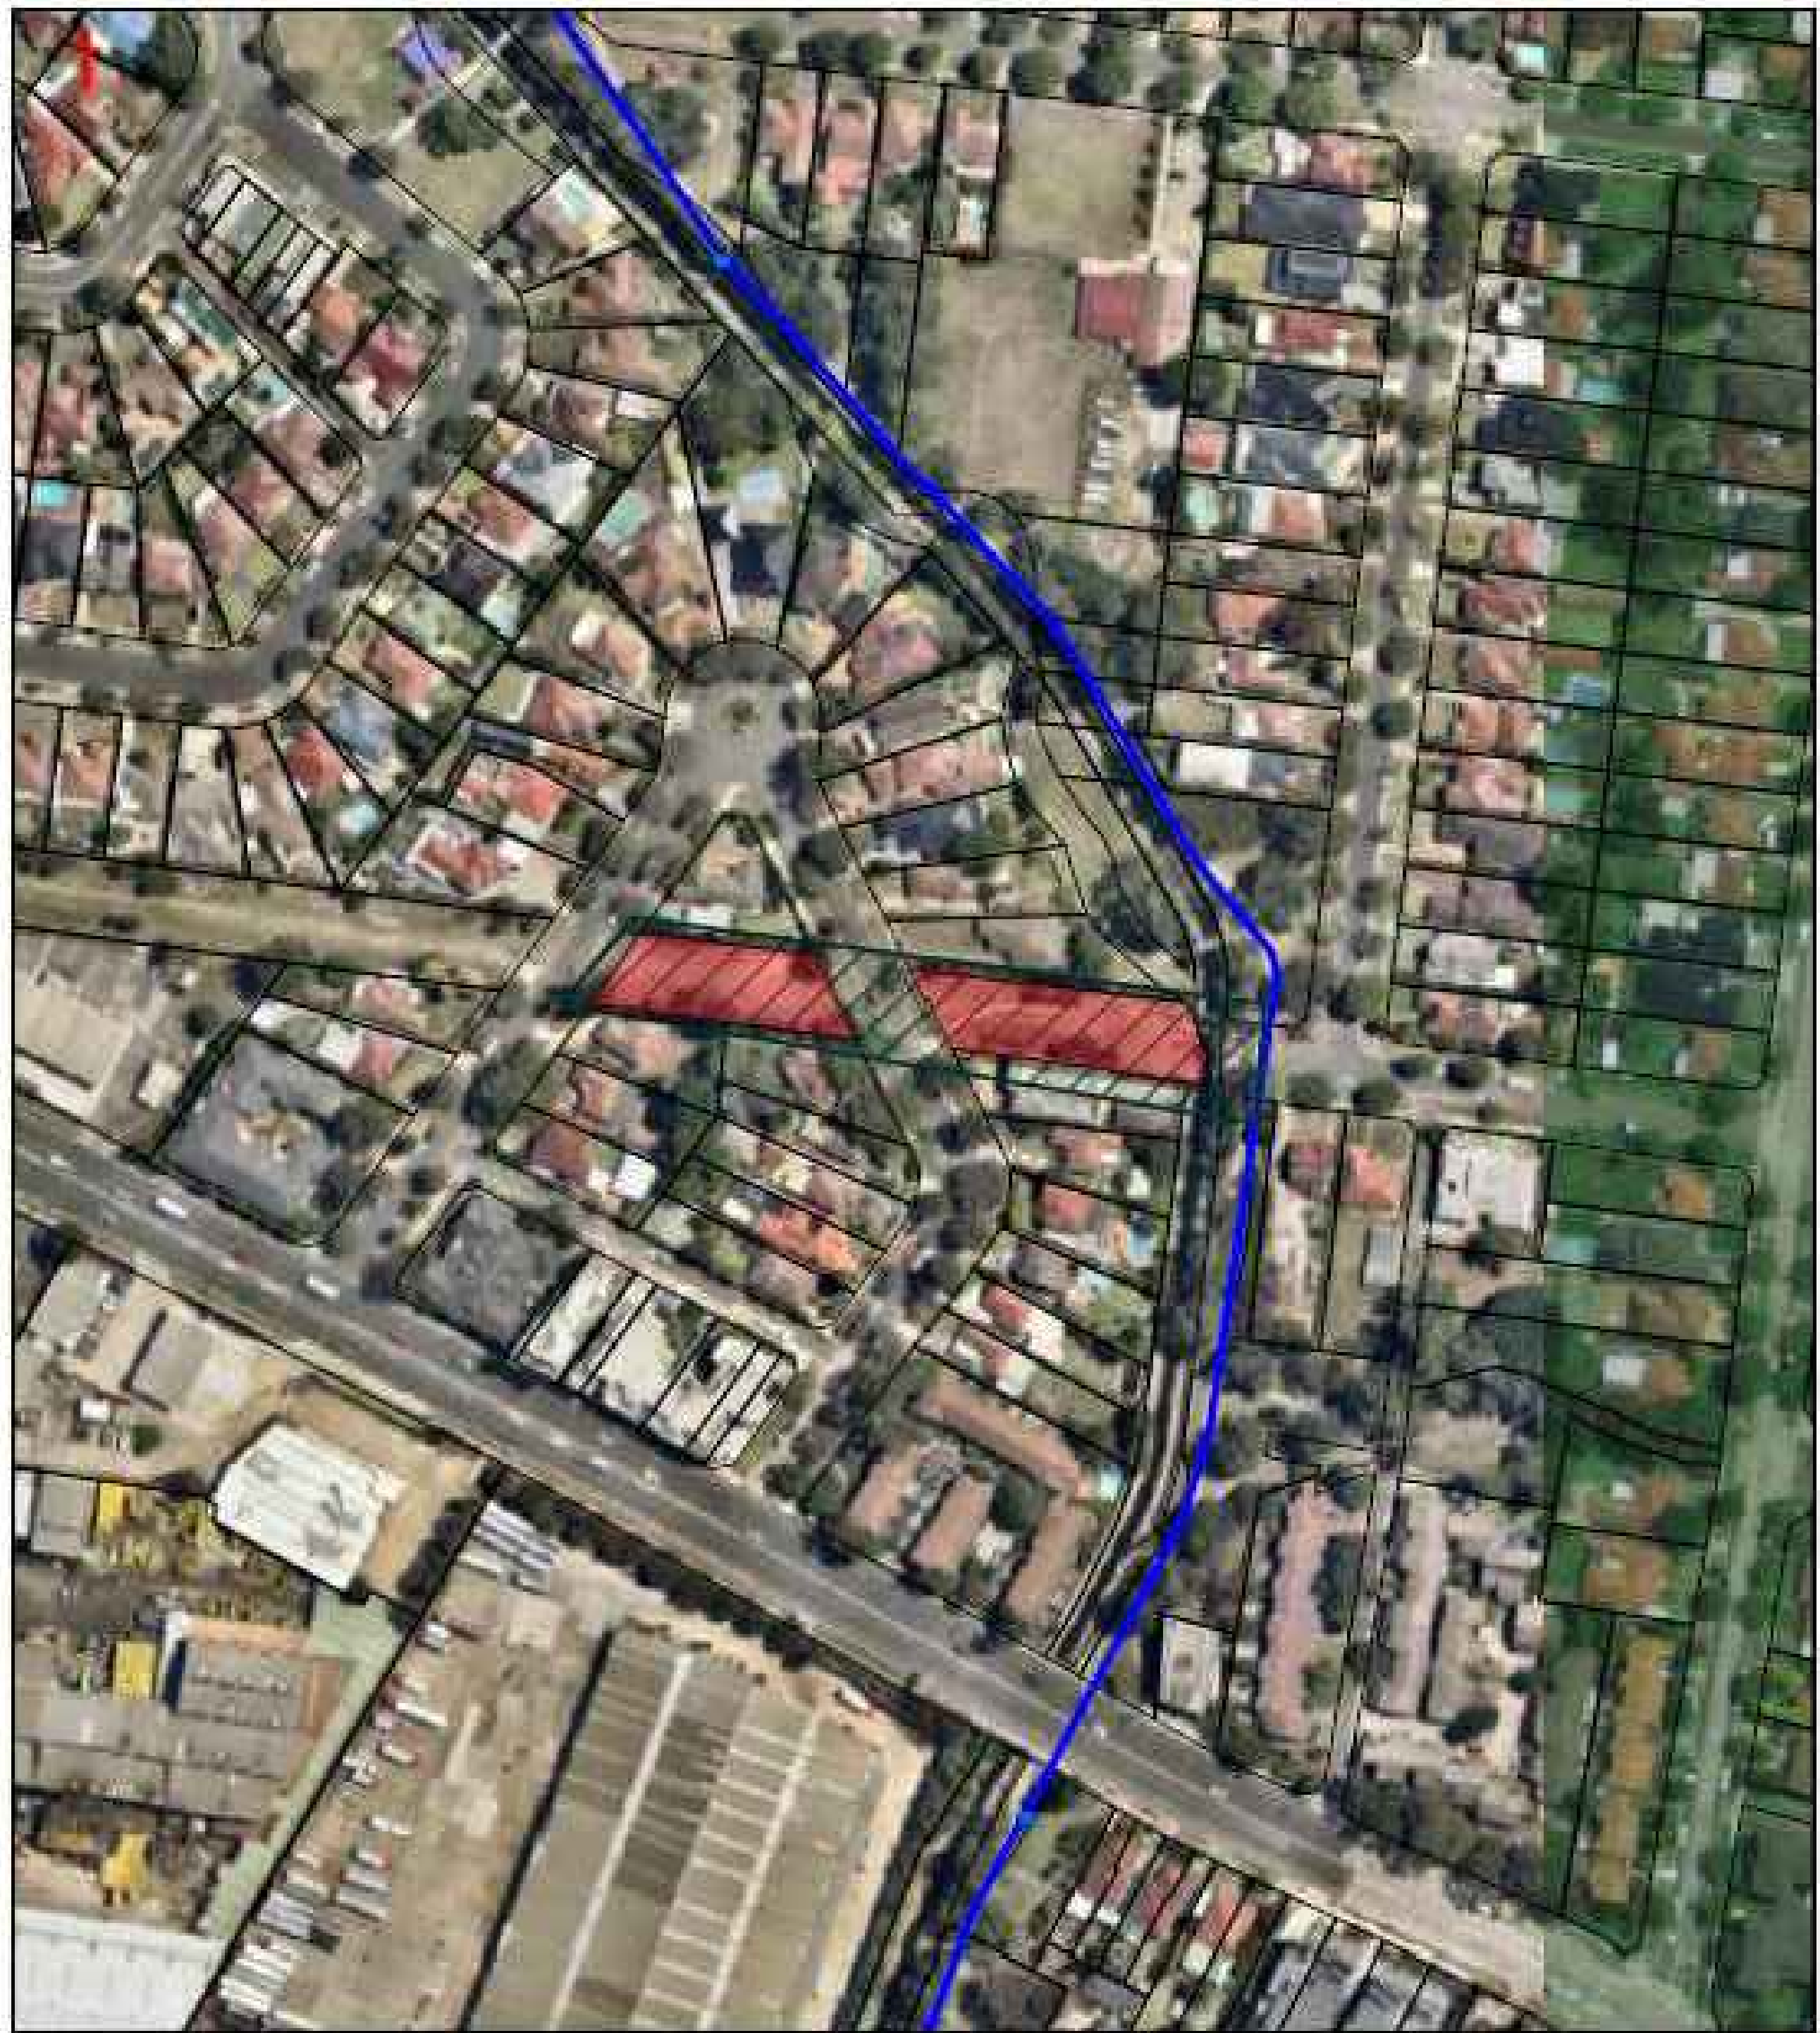

DBYD Sequence Number: 94768549 Activity Type: Planning & Design Start Date: 06/04/2020	Legend: — Gore Bay Pipeline — Mascot JUI Pipeline — Silverwater Pipeline ● Cathodic Protection Equipment ■ Property Boundary	 13/02/2020
Location: Fitzgerald Cres Strathfield 2135		
Contact:		

LEGEND

- 1

SKILLION SHELTER
- 2

ACCESSIBLE BBQ
- 3

BINS
- 4

BICYCLE RACK
- 5

CONC 2M FOOTPATH
- 6

TREE PLANTING
- 7

GRASS AREA
- 8

SOLAR PARK LIGHTS
- 9

SAND STONE SEATING
- 10

BUBBLER WITH TAP
- 11

NEW RETAINING WALL
- 12

FITNESS EQUIPMENT
- 13

EXISTING TREES TO REMAIN
- 14

EXISTING SYDNEY WATER STRUCTURE
- 15

STANDSTONE BOULDERS VERSATILE SURFACE



IMPORTANT NOTES:
Do not scale from drawings. All dimensions shall be checked on site before commencement of work. All discrepancies shall be brought to the attention of the Architect. Large scale drawings and written dimensions take precedence. This drawing is copyright of the author, and must not be retained, copied or used without the express authority of STRATHFIELD COUNCIL.

PRELIMINARY
NOT FOR CONSTRUCTION




DESIGN CONCEPT
FITZGERALD RESERVE
LANDSCAPE DESIGN

DRAWING NO: SK-06
REVISION 01

DRAWN WA
APPROVED .

DATE 20/02/2020
SCALE NTS

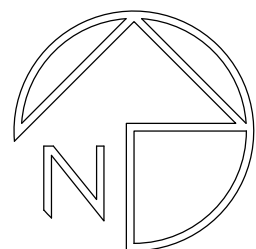



IMPORTANT NOTES:
Do not scale from drawings. All dimensions shall be checked on site before commencement of work. All discrepancies shall be brought to the attention of the Architect. Large scale drawings and written dimensions take precedence. This drawing is copyright of the author, and must not be retained, copied or used without the express authority of STRATHFIELD COUNCIL.

PRELIMINARY
NOT FOR CONSTRUCTION



ARTIST IMPRESSION- VIEW 01
FITZGERALD RESERVE
LANDSCAPE DESIGN

DRAWING NO:	SK-07	DRAWN	WA	DATE	25/02/2020
REVISION	01	APPROVED	.	SCALE	NTS



IMPORTANT NOTES:
Do not scale from drawings. All dimensions shall be checked on site before commencement of work. All discrepancies shall be brought to the attention of the Architect. Large scale drawings and written dimensions take precedence. This drawing is copyright of the author, and must not be retained, copied or used without the express authority of STRATHFIELD COUNCIL.

PRELIMINARY
NOT FOR CONSTRUCTION



ARTIST IMPRESSION- VIEW 02
FITZGERALD RESERVE
LANDSCAPE DESIGN

DRAWING NO: SK-08

REVISION 01

DRAWN WA

APPROVED .

DATE 25/02/2020

SCALE NTS



IMPORTANT NOTES:
Do not scale from drawings. All dimensions shall be checked on site before commencement of work. All discrepancies shall be brought to the attention of the Architect. Large scale drawings and written dimensions take precedence. This drawing is copyright of the author, and must not be retained, copied or used without the express authority of STRATHFIELD COUNCIL.

PRELIMINARY
NOT FOR CONSTRUCTION



ARTIST IMPRESSION- VIEW 02
FITZGERALD RESERVE
LANDSCAPE DESIGN

DRAWING NO: SK-09

REVISION 01

DRAWN WA

APPROVED .

DATE 25/02/2020


SCALE NTS



SKILLION SHELTER



ACCESSIBLE BBQ

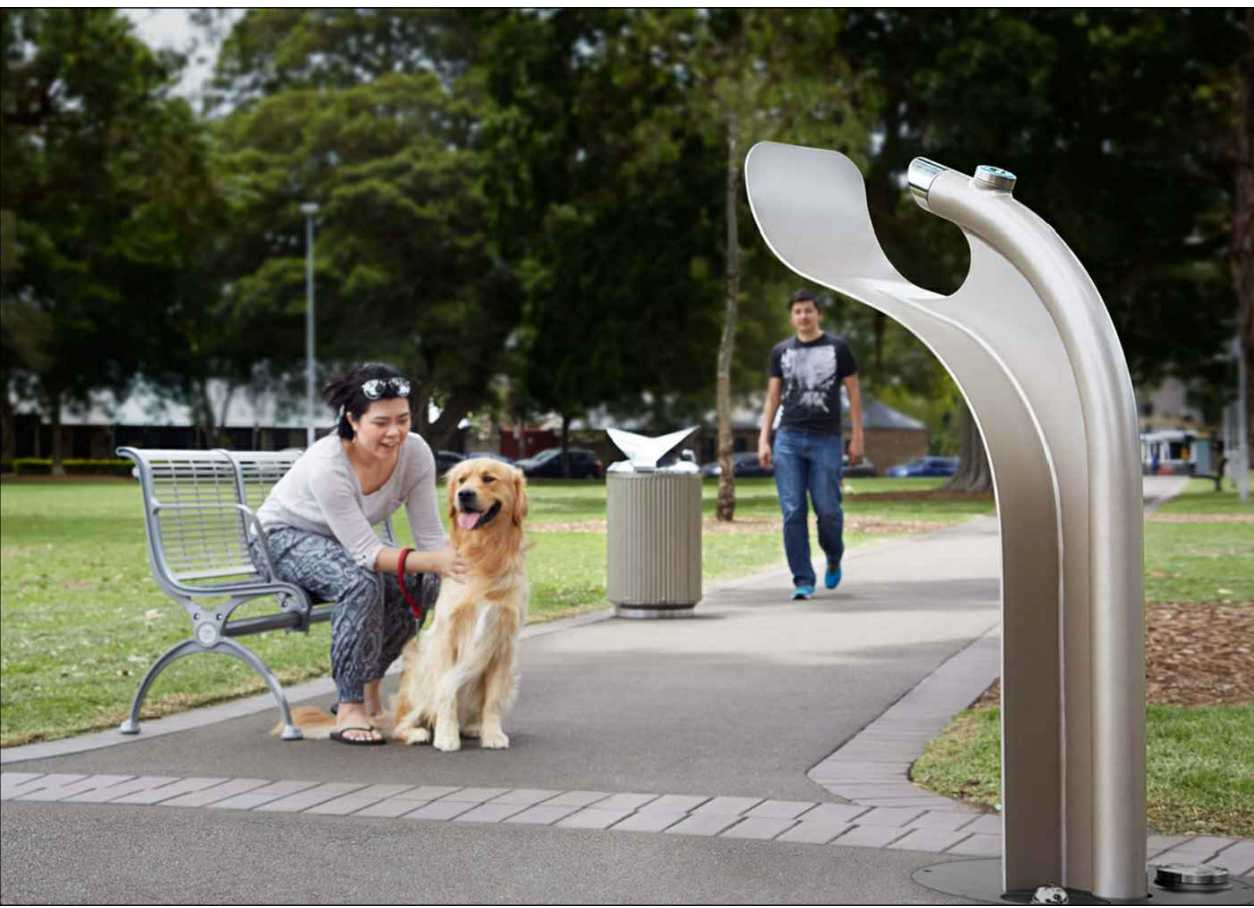

BUBBLER WITH TAP & DOG BOWL



BINS



VERSATILE SURFACE TREATMENT



BIKE RACK



SAND STONE BOULDERS



PLANTER BEDS



SOLAR PARK LIGHT




FEATURED TREE



SANDSTONE BENCH



FITNESS STATION

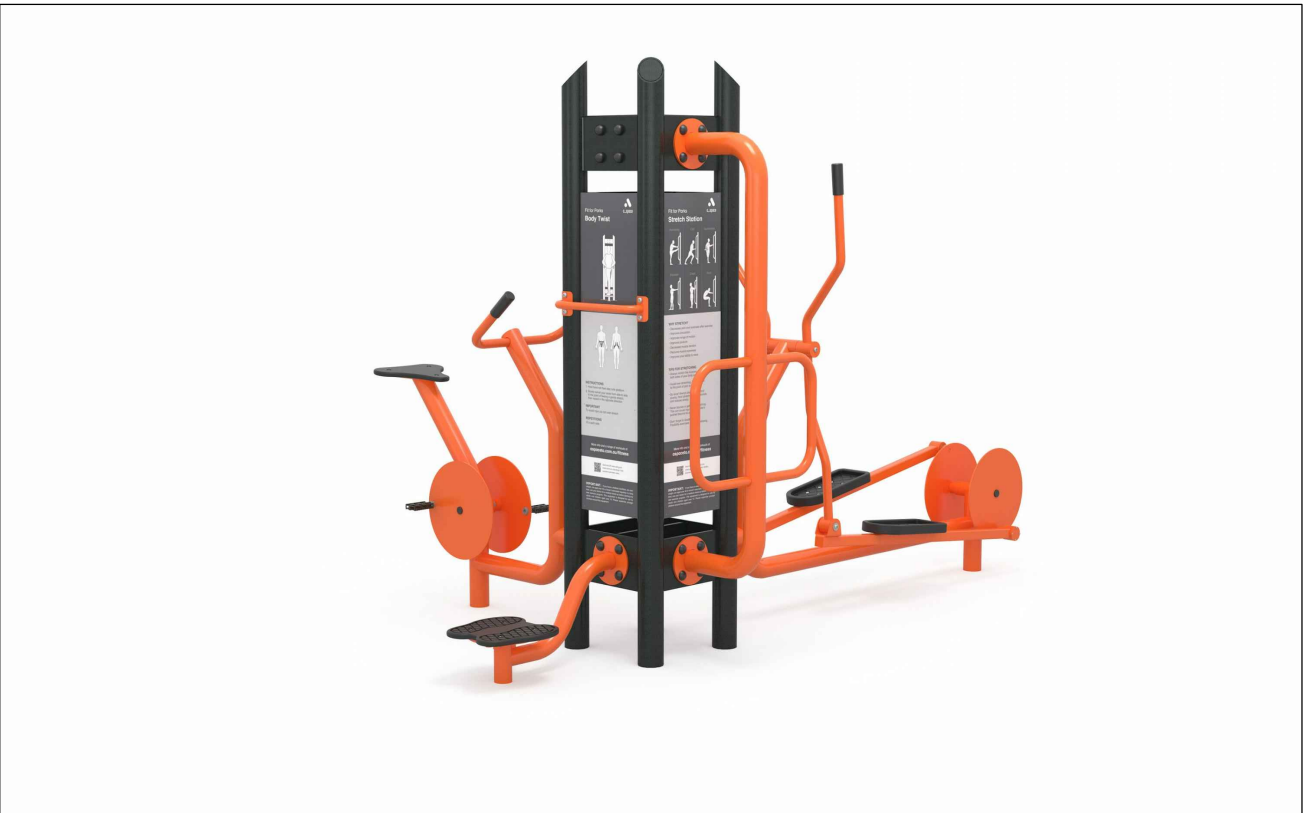

FITNESS STATION VIEW 2



TREE: ANGOPHORA COSTATA

IMPORTANT NOTES:
Do not scale from drawings. All dimensions shall be checked on site before commencement of work. All discrepancies shall be brought to the attention of the Architect. Large scale drawings and written dimensions take precedence. This drawing is copyright of the author, and must not be retained, copied or used without the express authority of STRATHFIELD COUNCIL.

PRELIMINARY
NOT FOR CONSTRUCTION



REFERENCE IMAGES
FITZGERALD RESERVE
LANDSCAPE DESIGN

DRAWING NO: SK-10
REVISION 01

DRAWN WA
APPROVED .

DATE 25/02/2020
SCALE NTS