


SYDNEY TRAINS

Location - **Albert Rd, Strathfield**

Work Scope - **Traffic Controllers**

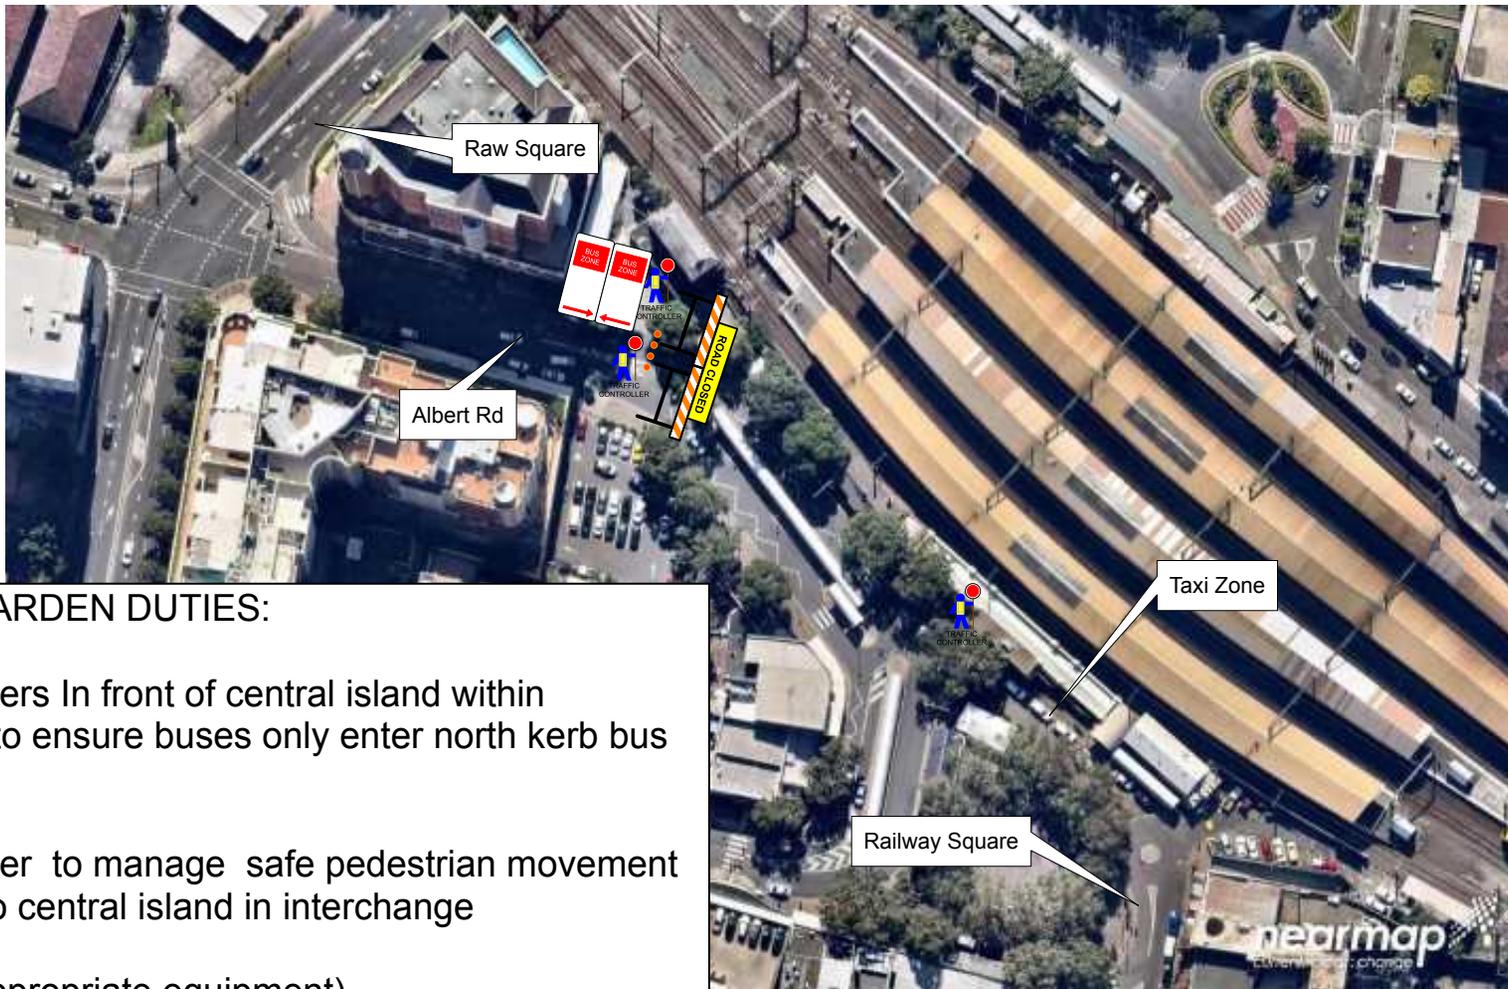

**TRAFFIC WARDEN DUTIES:**

\* 2 x Controllers In front of central island within interchange to ensure buses only enter north kerb bus zone area.

\* 1 x Controller to manage safe pedestrian movement at crossing to central island in interchange

(each with appropriate equipment)

 PLAN NOT TO SCALE	Author : <b>A KELLY</b>  PREPARED BY Ashley Kelly CERT NO: 2273014622	Implemented By  Name:.....  Date:.....  Signed:.....  Cert No:.....	Comments:  1. TCP Designed as a guide only. Team leader to Select & Modify TCP to suit. 2. All signage is to be removed on completion of the works. 3. Sign distances may vary due to obstructions, driveways etc. 4. Traffic Controllers are to manage pedestrians as well.	PROJECT  	WOLLONGONG Phone: (02) 42727133 Fax: (02) 42727134  SYDNEY Phone: (02) 9631 7962 Fax: (02) 9631 7963 WEB www.ddtraffic.com.au	  
	TMP No: <b>BUSMAP-Strathfield</b> <b>- 3 x TC</b>	This plan is in accordance with AS 1742.3 Traffic Control Devices at worksites and The RTA "Traffic Control at worksites" manual. 4.0	D&D TRAFFIC MANAGEMENT DOES NOT ACCEPT LIABILITY FOR IMPLEMENTATION OF THIS TCP IF NOT DIRECTLY INVOLVED IN ITS IMPLEMENTATION			