



WOODWARD AVENUE

TORRINGTON ROAD

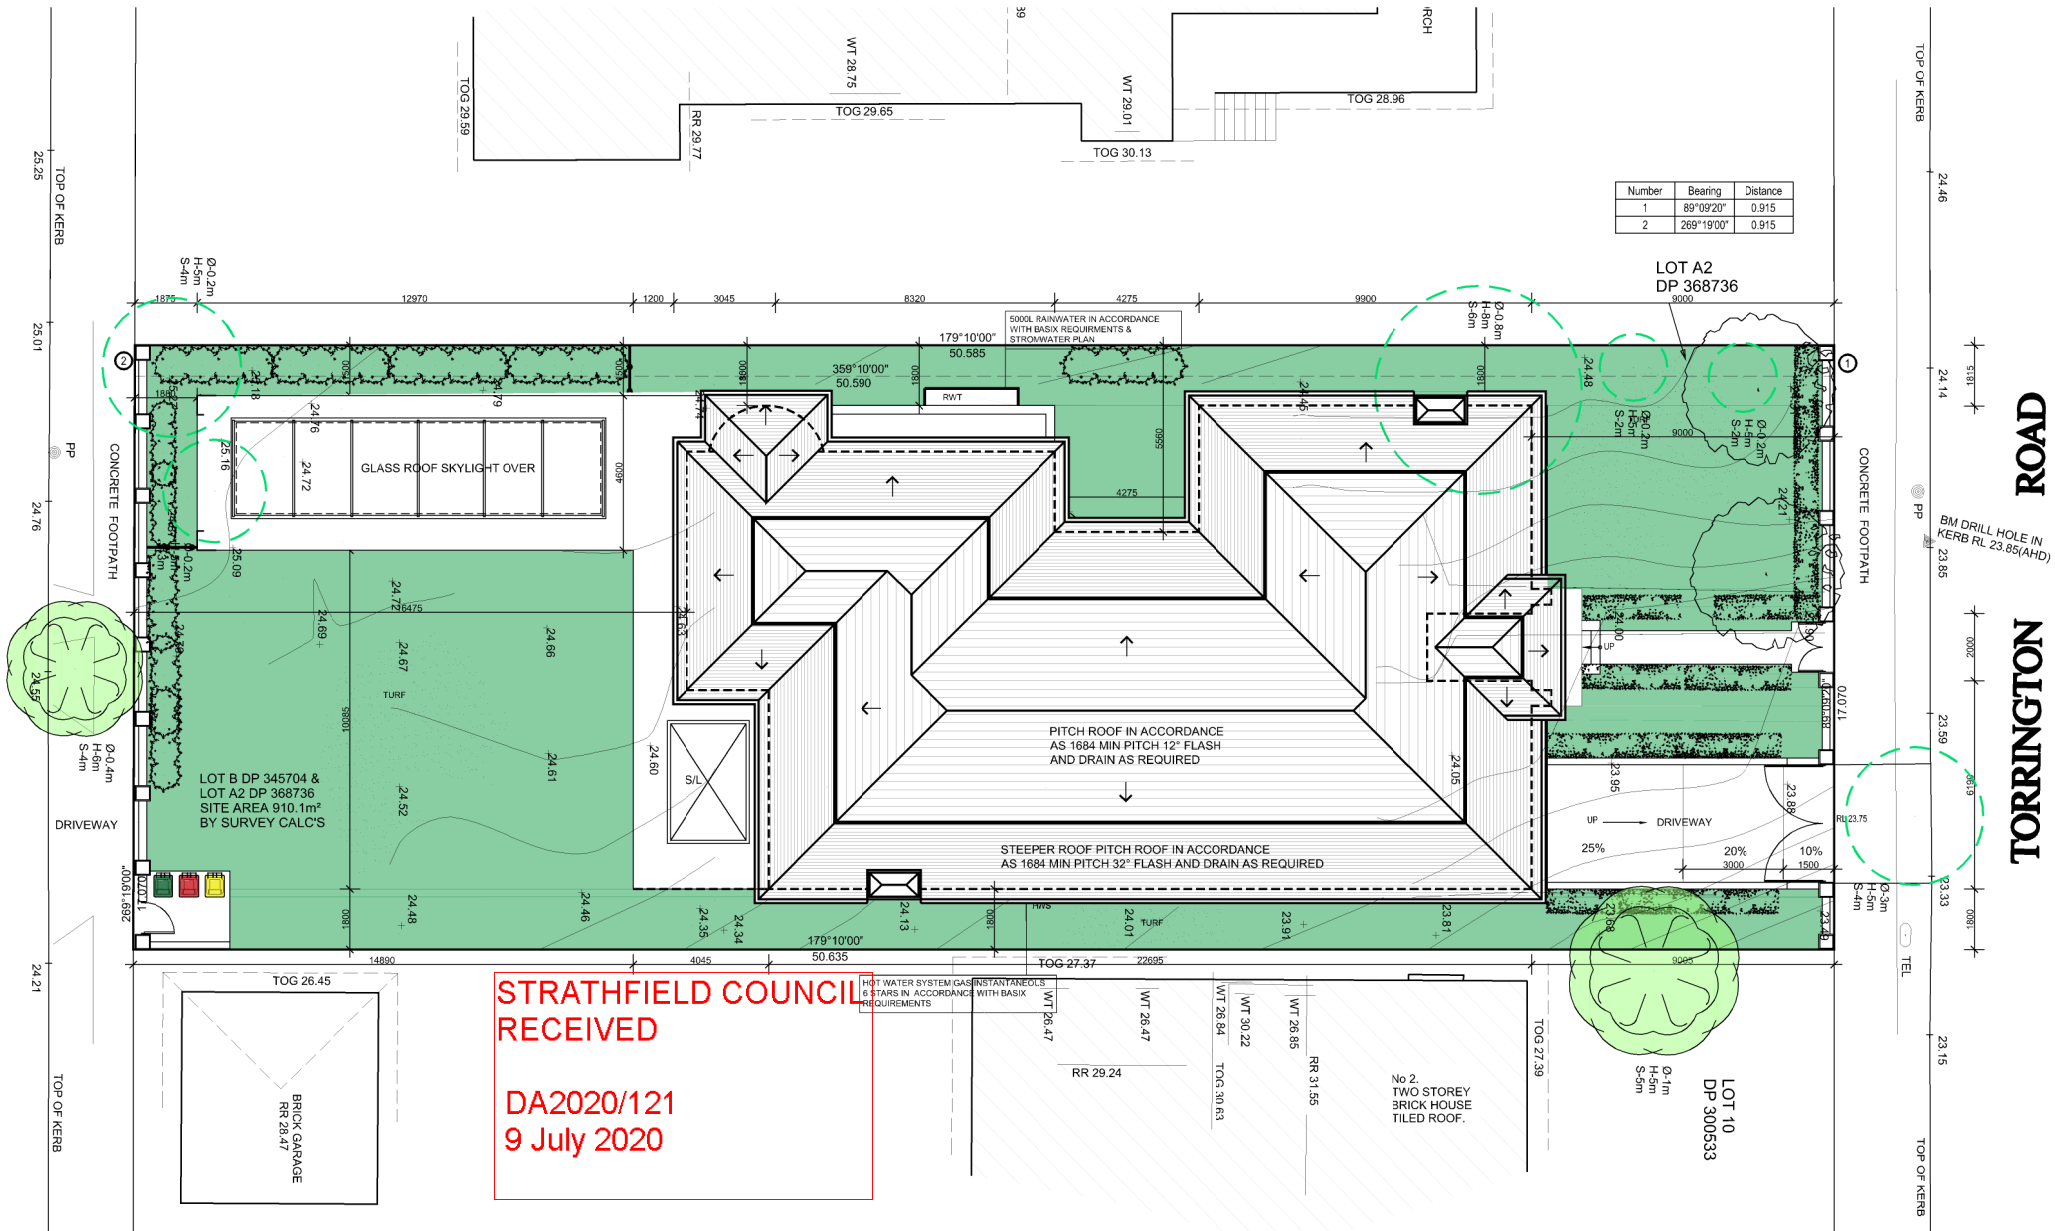

NOTIFICATION PLANS

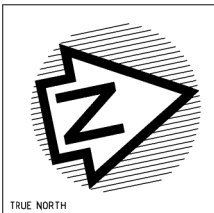

Client	Address
Project	Drawing Title
PROPOSED NEW 2 STOREY DWELLING OVER BASEMENT + POOL AND FRONT FENCE	LOT B, D.P 345704 & LOT A2, D.P 368736 4 TORRINGTON AVENUE STRATHFIELD
	Roof Site Plan



VISION GROUP ARCHITECTS



STUDIO 2
490 LIVERPOOL ROAD
STRATHFIELD SOUTH, NSW
2136

PCB 4148 STRATHFIELD
SOUTH, NSW 2136

0438 839 426

mail@visionarchitects.com.au
www.visionarchitects.com.au

Nominated architect: Diana Skavescu
10/06

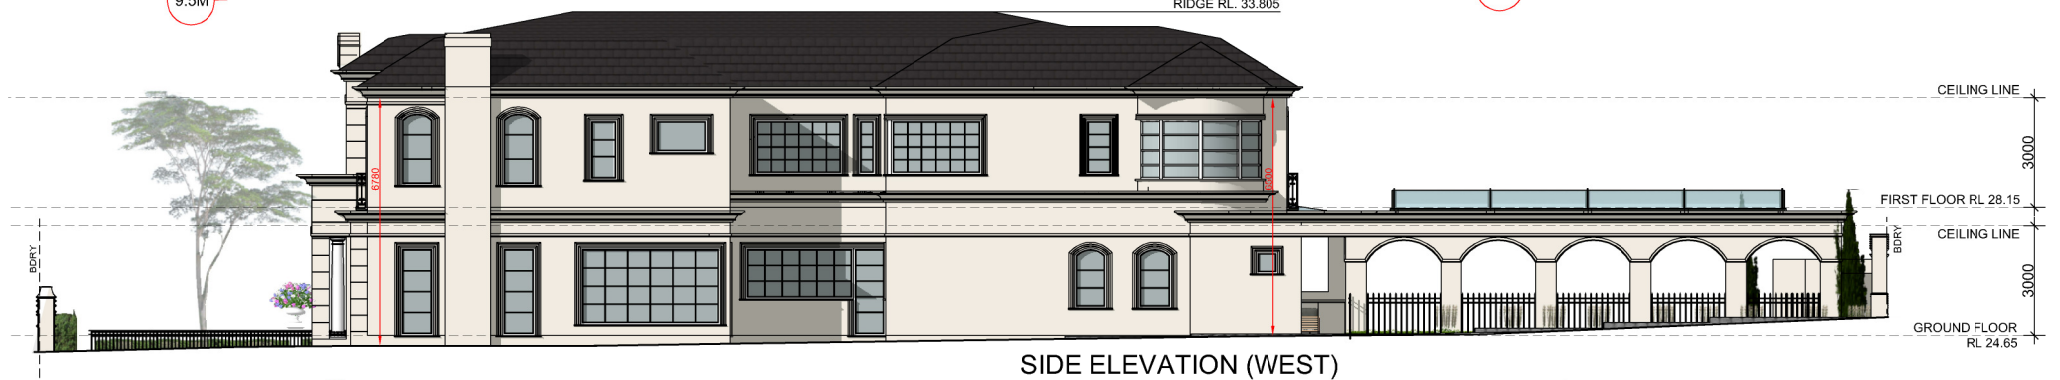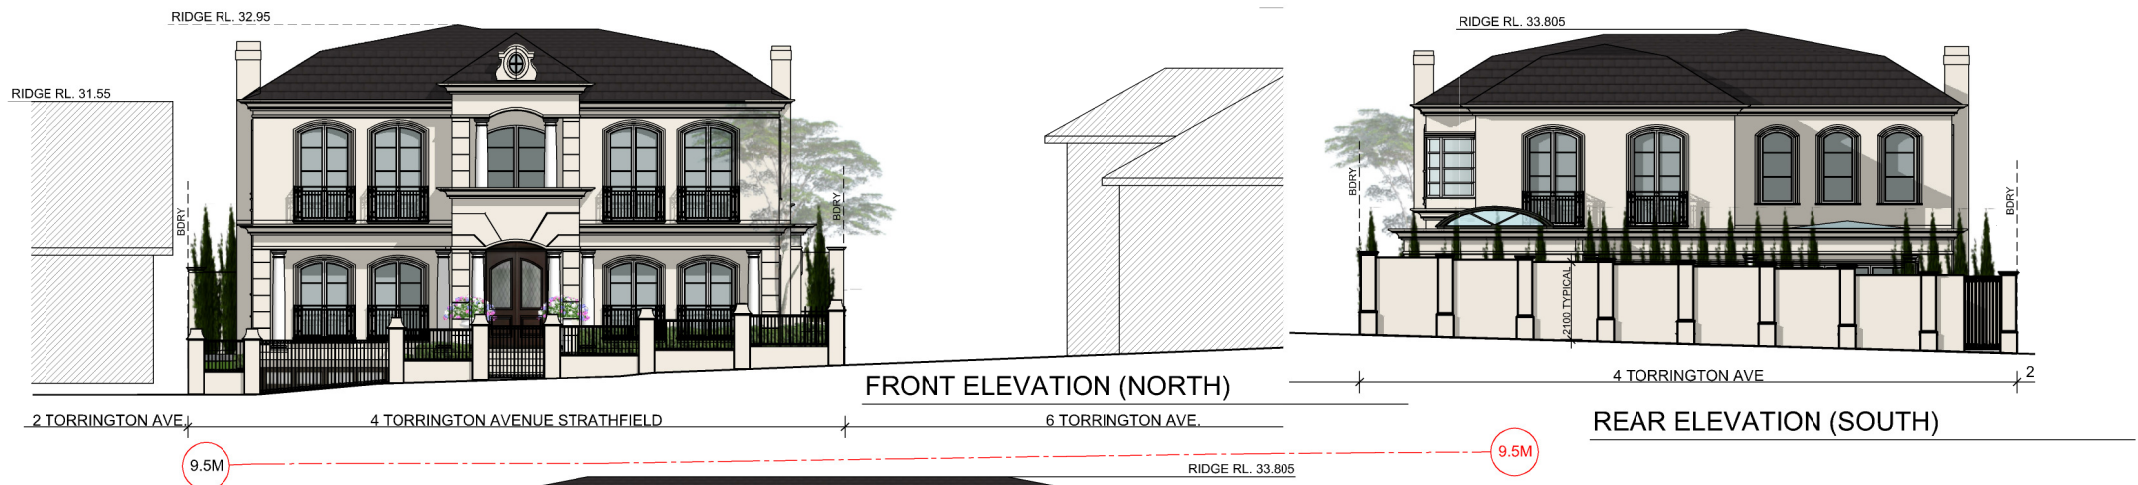

STRATHFIELD COUNCIL
RECEIVED

DA2020/121
9 July 2020



NOTIFICATION PLANS

Client	Address	 VISION GROUP ARCHITECTS	STUDIO 2 490 LIVERPOOL ROAD STRATHFIELD SOUTH, NSW 2136 PCB 4148 STRATHFIELD SOUTH, NSW 2136 0438 839 426 mail@visionarchitects.com.au www.visionarchitects.com.au Nominated architect: Diana Skavescu 10/06
Project	Drawing Title		
PROPOSED NEW 2 STOREY DWELLING OVER BASEMENT + POOL AND FRONT FENCE	ELEVATIONS		