

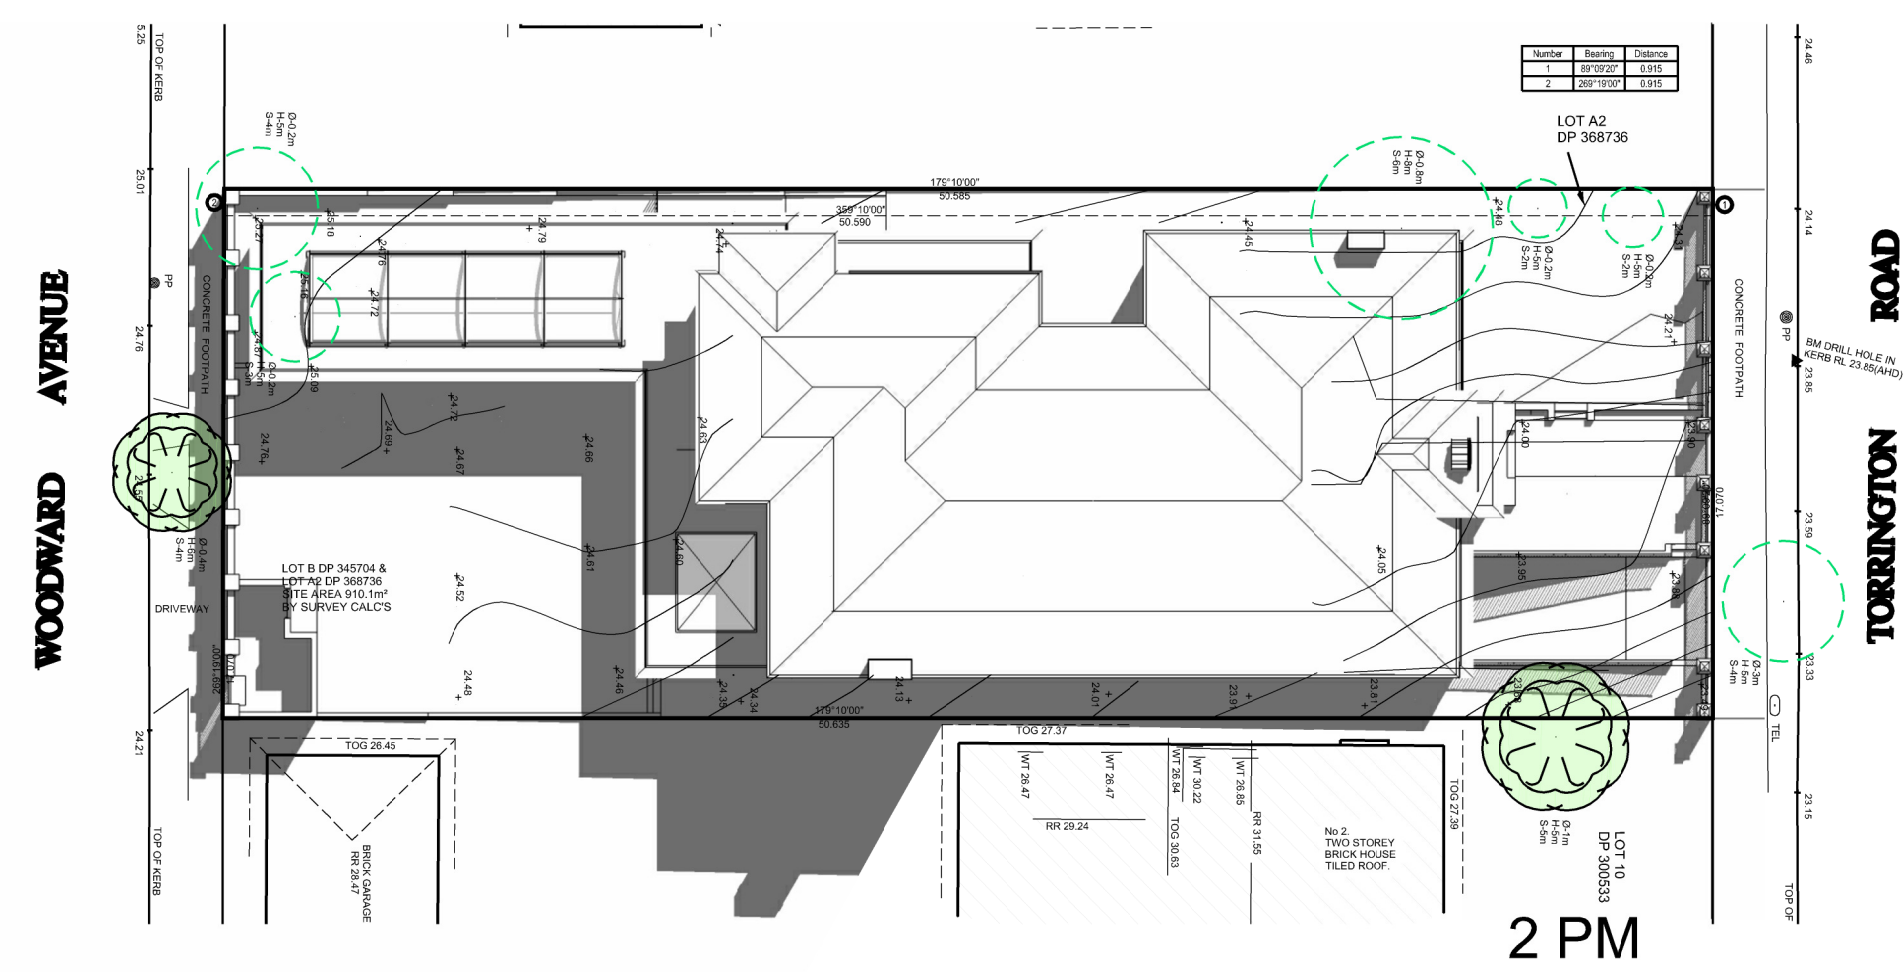
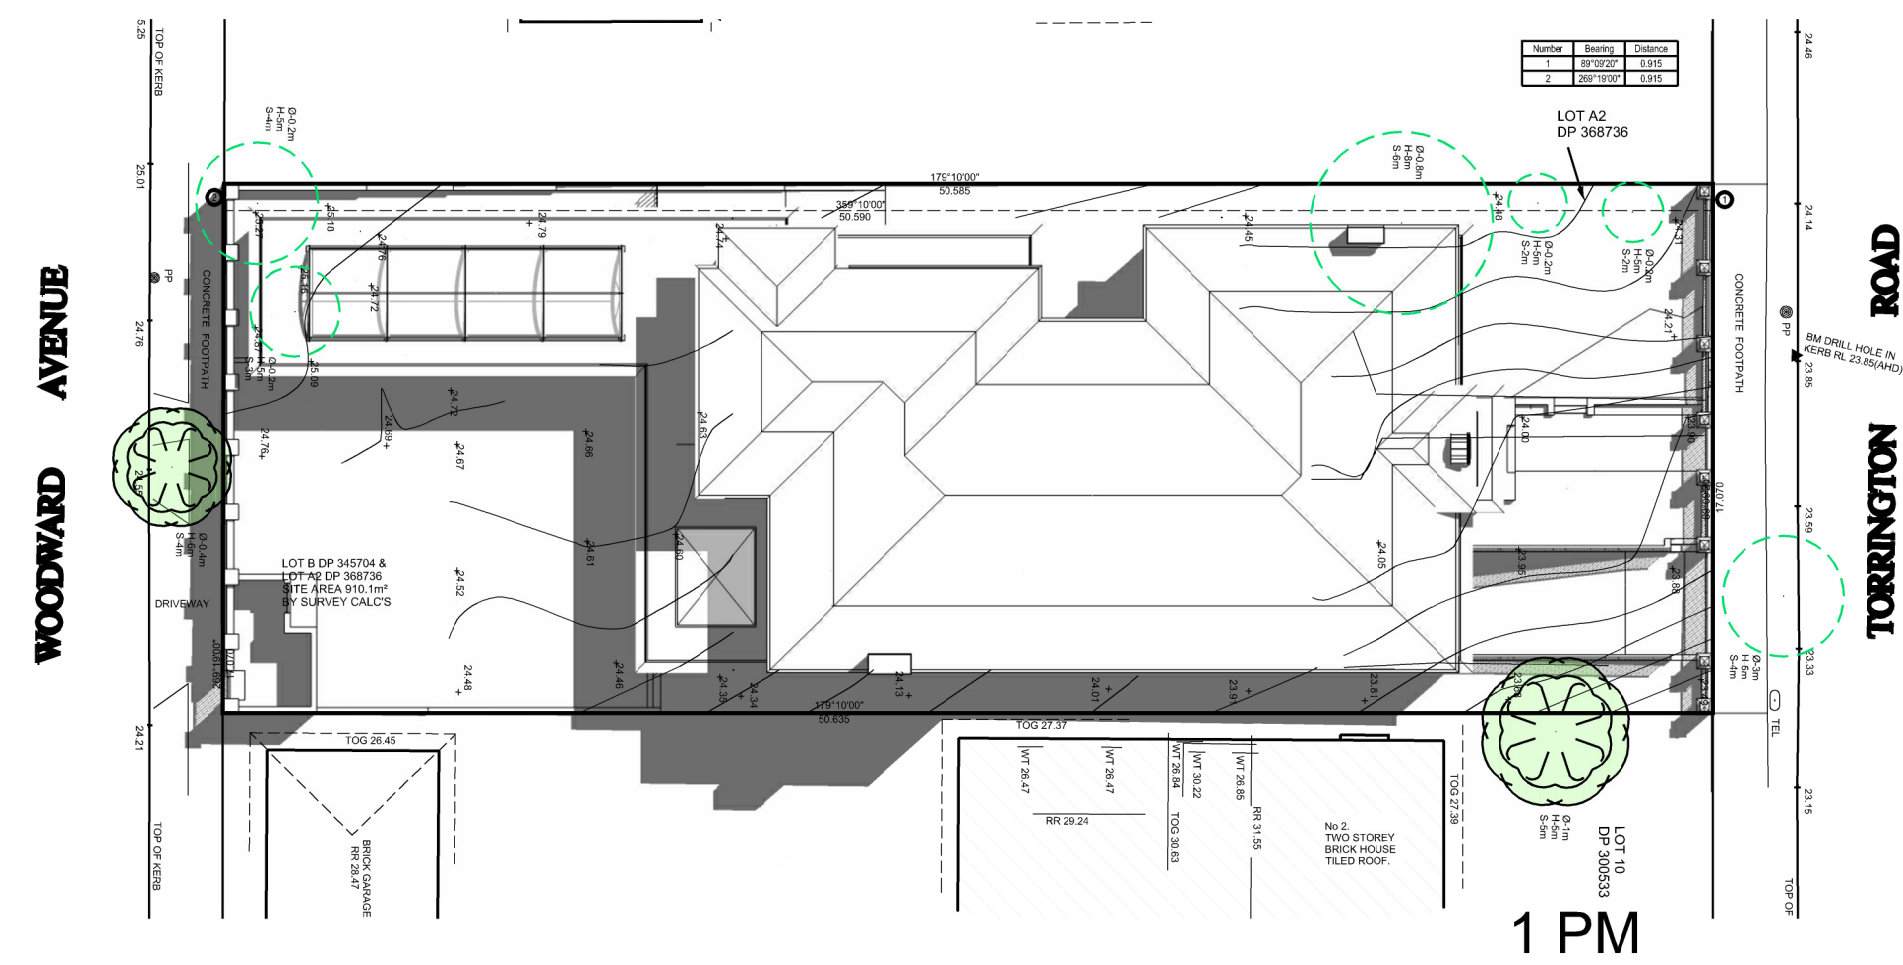
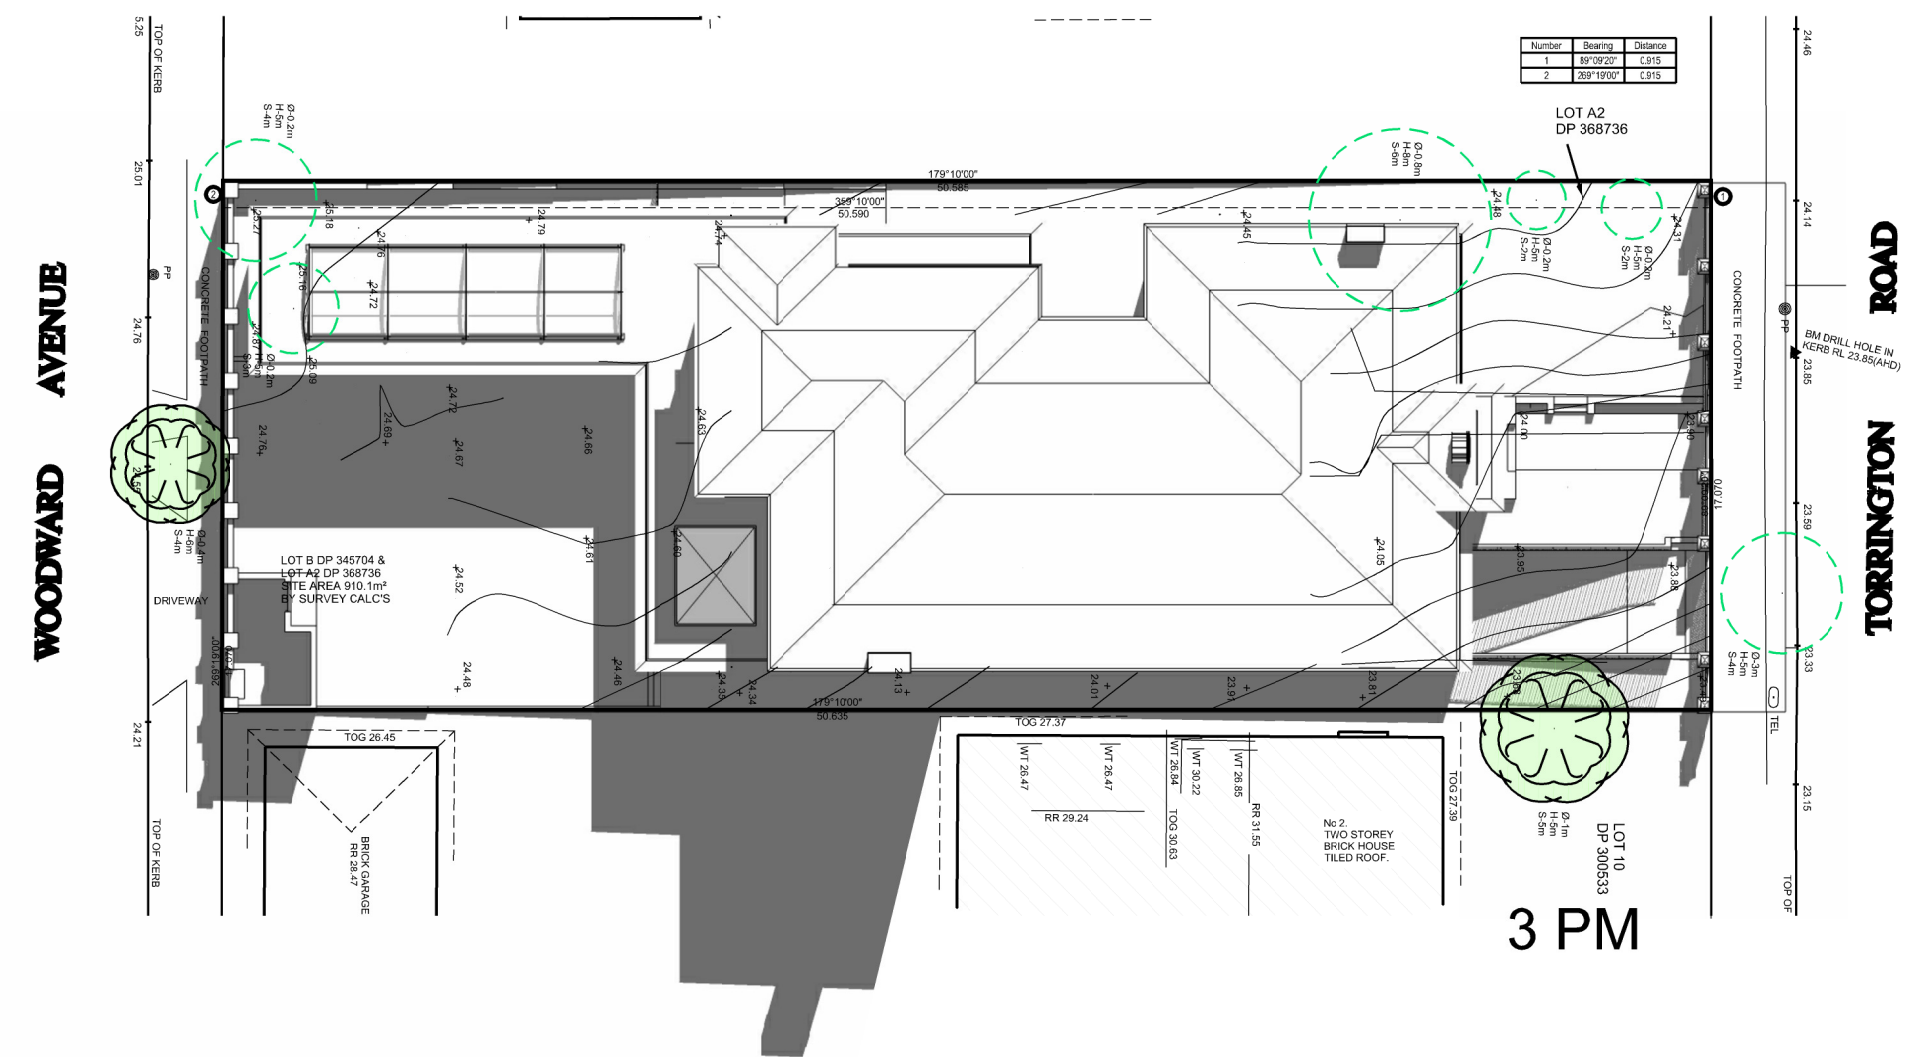


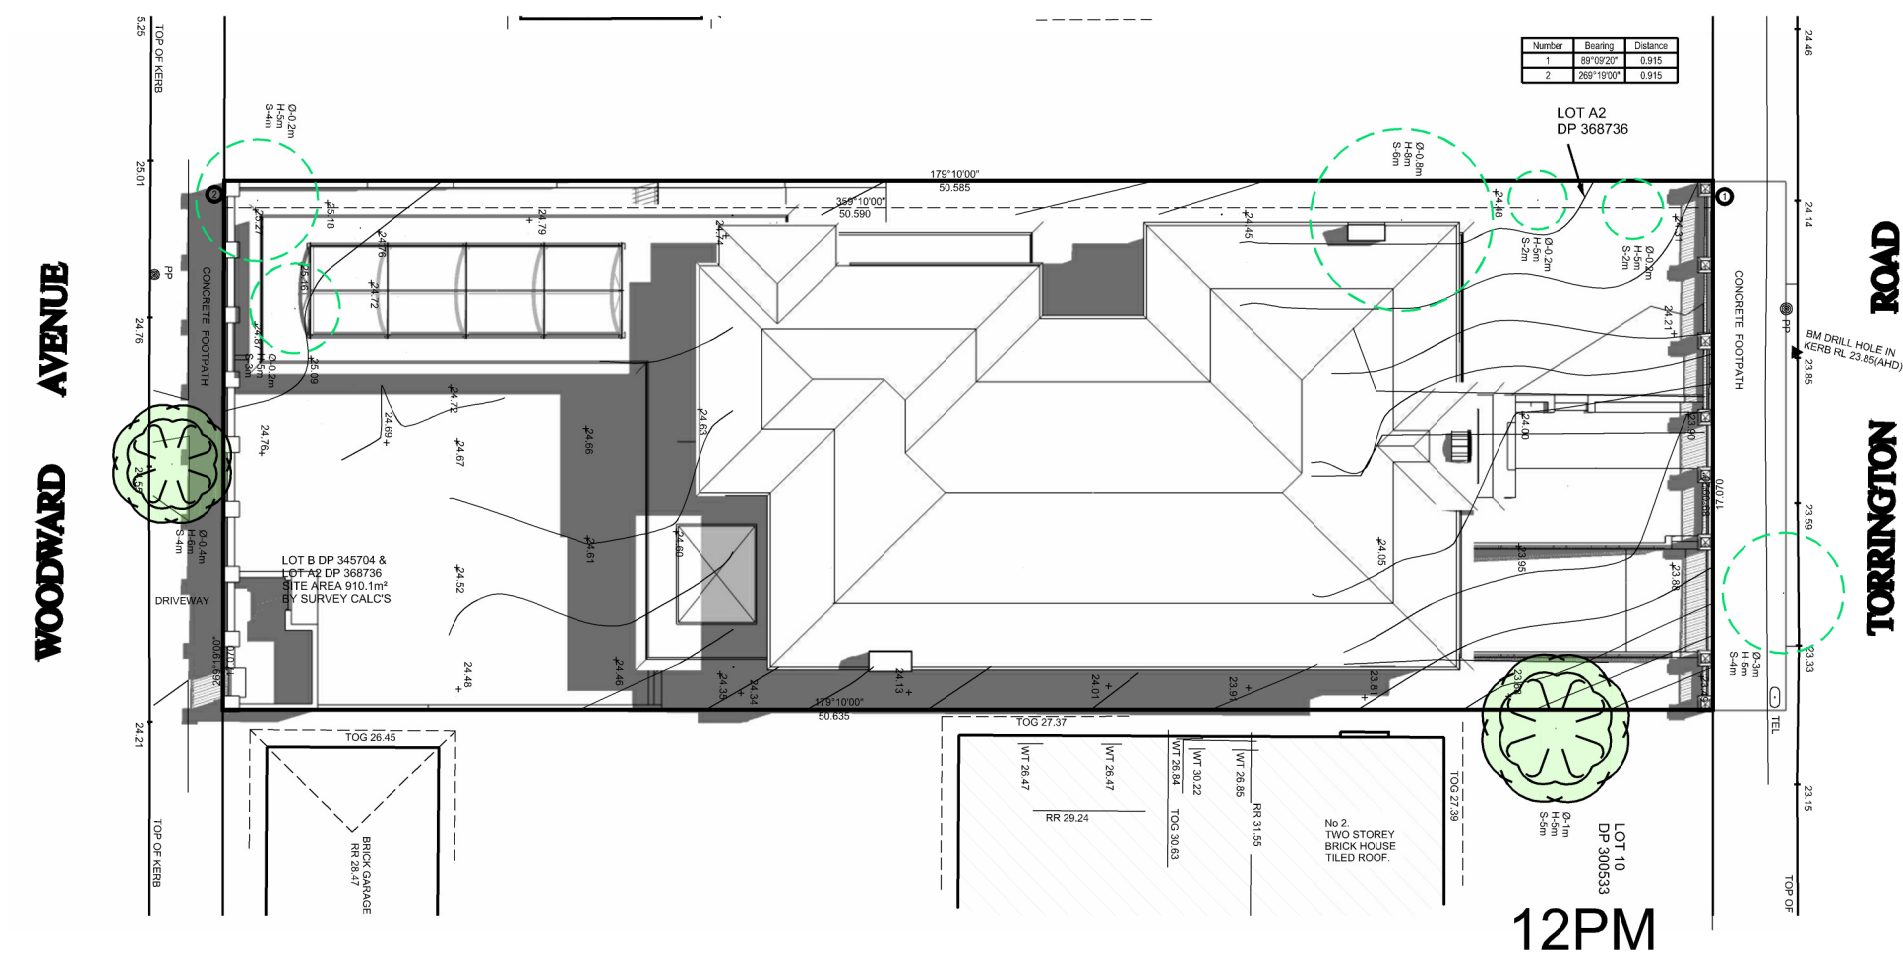

DA2020/121
9 July 2020

COPYRIGHT © ALL WORK IS TO COMPLY WITH THE BUILDING CODE OF AUSTRALIA, RELEVANT AUSTRALIAN STANDARDS & LOCAL AUTHORITY REQUIREMENTS. BUILDING CONTRACTOR & ALL RELEVANT SUB TRADES TO CHECK & VERIFY ALL DIMENSIONS & ASSOCIATED DRAWING PARTS PRIOR TO MANUFACTURE, CONSTRUCTION & INSTALLATION ON SITE. DO NOT SCALE OFF DRAWINGS WRITTEN DIMENSIONS TAKE PRECEDENCE. VISION GROUP ARCHITECTS ACCEPTS NO LIABILITY OR RESPONSIBILITY RESULTING FROM BUILDERS NEGLIGENCE OR PREFERRED METHOD OF CONSTRUCTION FOR ANY BUILDING DEFECT THESE DRAWINGS ARE THE PROPERTY OF VISION GROUP ARCHITECTS. DRAWINGS ARE NOT TO BE REPRODUCED IN PART OR IN WHOLE ON ANY MEDIUM WITHOUT THE WRITTEN PERMISSION OF VISION GROUP ARCHITECTS.	NOTE ALL EXISTING & OVERALL DIMENSIONS ARE NORMAL & SUBJECT TO VERIFICATION ON SITE. WHERE ANY DISCREPANCY OCCURS BETWEEN NEW WORK & EXISTING BETWEEN NEW WORK & EXISTING DIMENSIONS - EXISTING DIMENSIONS/WORK SHOULD TAKE PREFERENCE WHERE NECESSARY - OTHERWISE NOTIFY VISION GROUP ARCHITECTS. NOTE SELECTED TERMITE PROTECTION TO BE USED ON SITE IN ACCORDANCE WITH LOCAL ACCORDANCE WITH LOCAL COUNCIL'S REQUIREMENTS, B.C.A. AND ALL RELEVANT AUSTRALIAN STANDARDS. NOTE § SMOKE DETECTORS TO COMPLY WITH REQUIREMENTS OF SPECIFICATION E17 INSMI FIRE AND SMOKE ALARMS SHALL COMPLY WITH AS 3786 AND BE CONNECTED TO THE MAIN POWER SUPPLY.
--	---

A	DA- DEVELOPMENT APPLICATION	JUNE 20	T.T
ISSUE	AMENDMENT	DATE	INT.

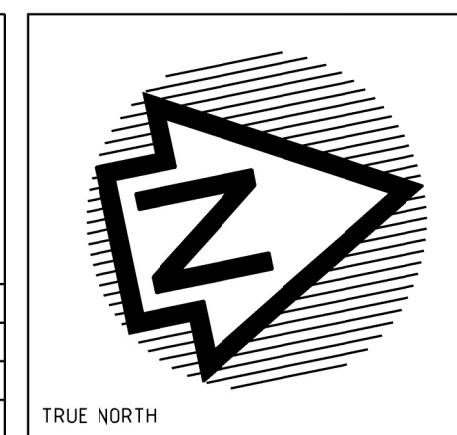

Client	WANG RESIDENCE	Address	LOT B, D/P 345704 & LOT A2, D/P 368730 4 TORRINGTON AVENUE STRATHFIELD
Project	PROPOSED NEW 2 STOREY DWELLING OVER BASEMENT + POOL AND FRONT FENCE	Drawing Title	PROPOSED SHADOW DIAGRAM- 22 SEPTEMBER (SPRING EQUINOX)



 <i>member of the</i> Building Designers Association	Drawn J.M	Scale NTS	A1 A3
	Check D.S	Issue	A
	Date NOV 2019		
Job Number 1344	Sheet 06		