


**STRATHFIELD COUNCIL
RECEIVED**

**DA2021.40
4 March 2021**

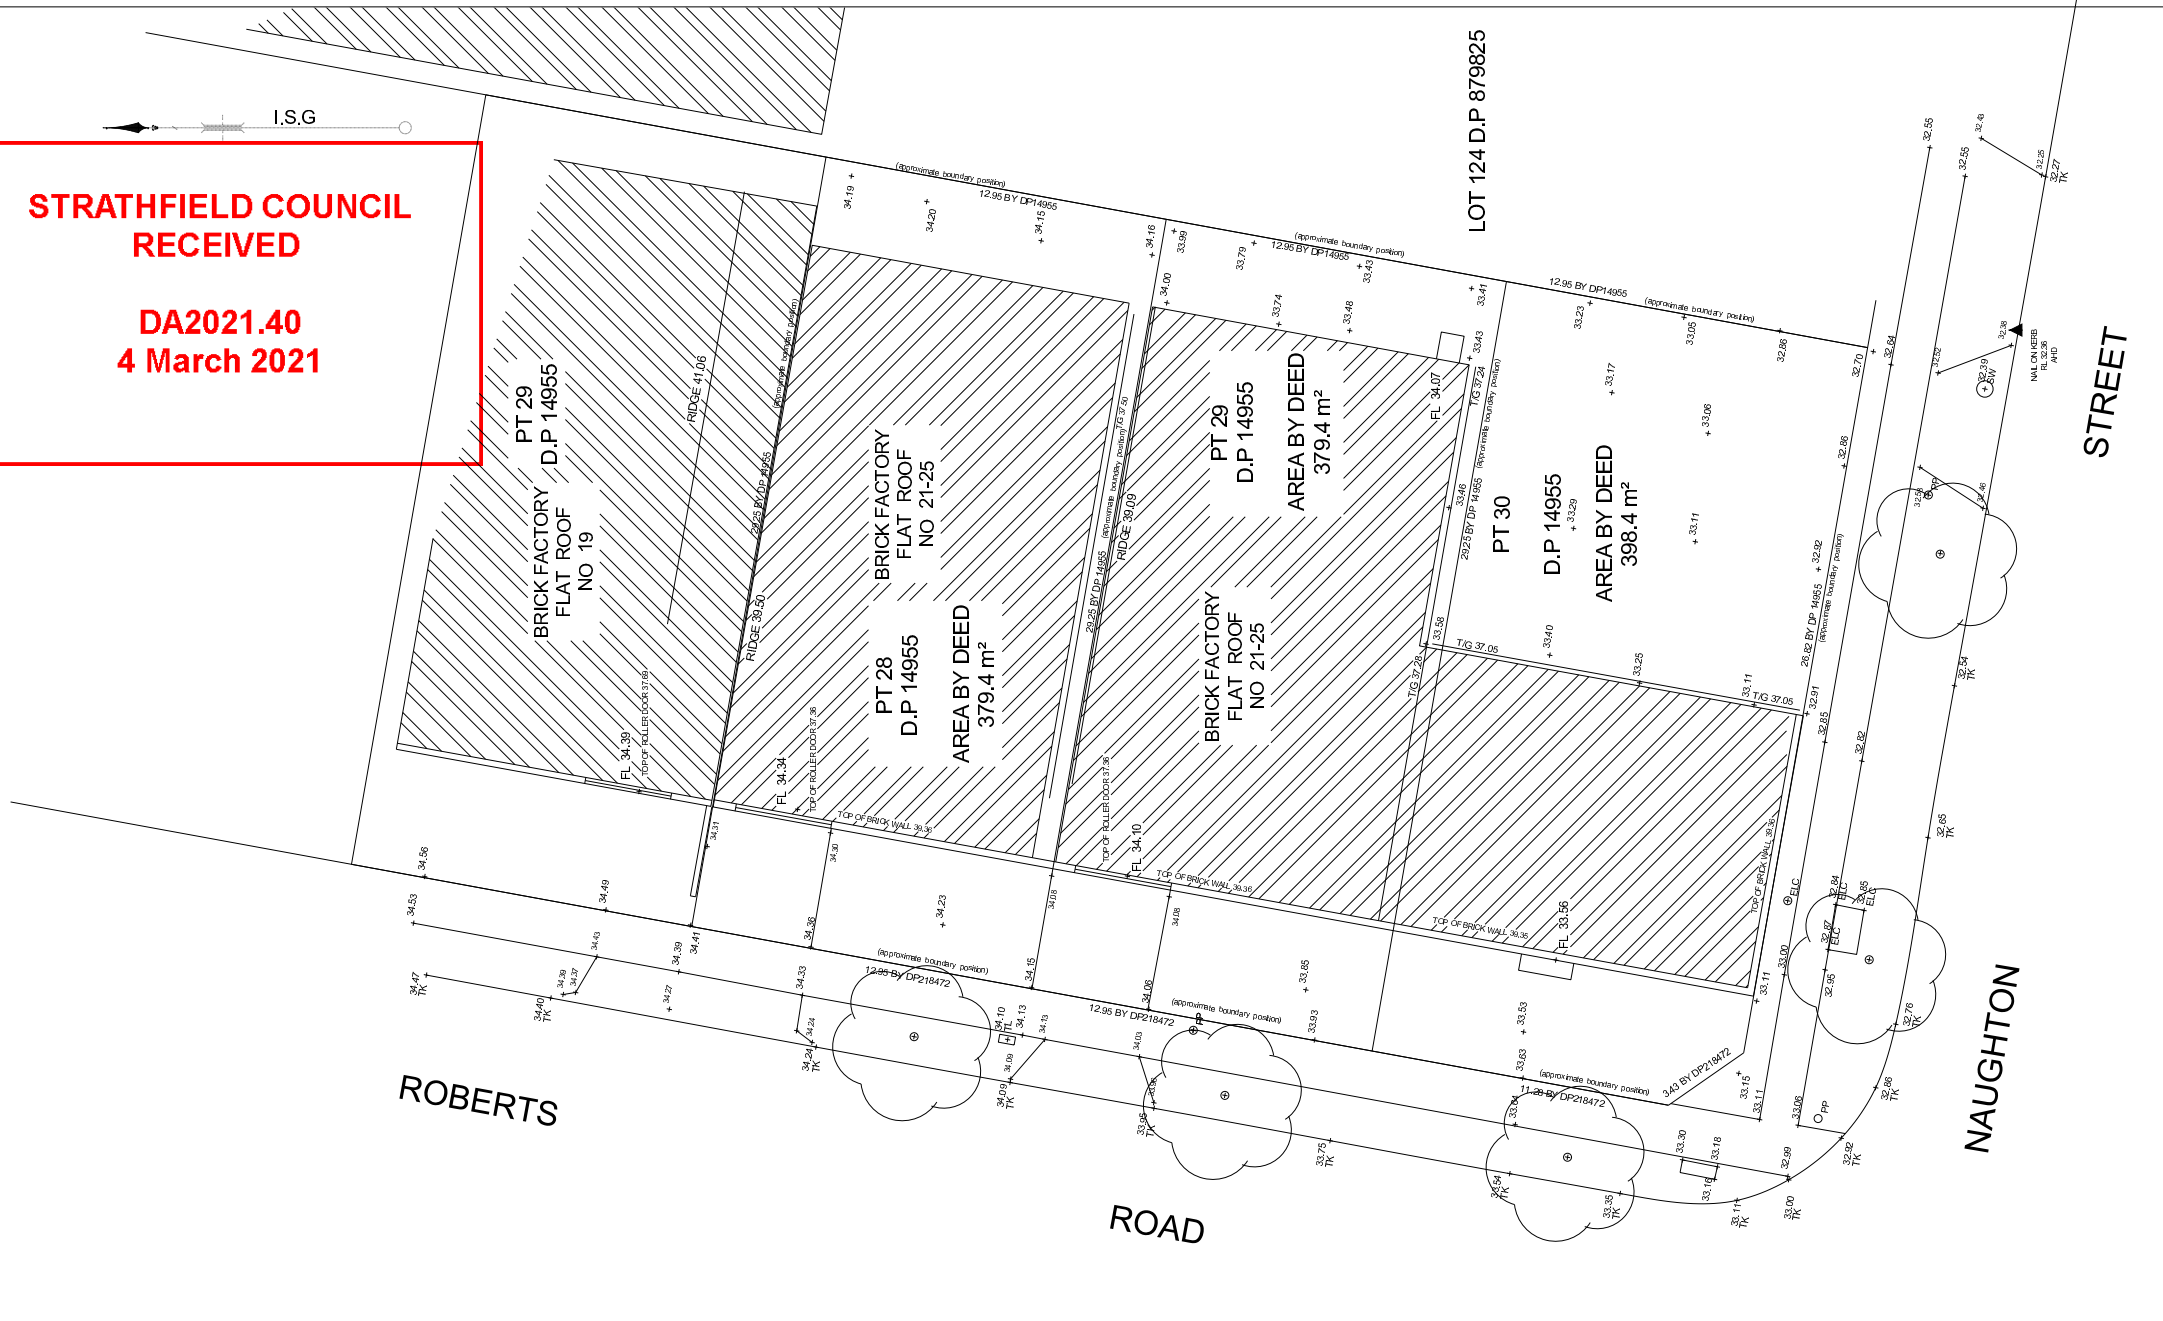

AMENDMENTS	
DATE:	DESCRIPTION:

SURVEY PURPOSE: DETAIL SURVEY

NOTES: IF ANY CONSTRUCTION WORK IS PLANNED THE CONCERNED SHOULD UNDERTAKE A FURTHER SURVEY TO DEFINE ANY BOUNDARIES AS NO BOUNDARIES HAVE BEEN DEFINED. DIMENSIONS AND BEARINGS ARE FROM DP14955. ANY POINT CRITICAL TO THE PREPARATION OF PLANS AND/OR CONSTRUCTION SHOULD BE CHECKED BY THE BUILDER BEFORE ANY WORK COMMENCING. ALL SERVICES ARE INDICATIVE ONLY. OTHER SERVICES MAY EXIST. ALL TREES ARE APPROXIMATE LOCATION AND SIZE ONLY. DIAL BEFORE YOU DIG SHOULD BE UNDERTAKEN PRIOR TO ANY EXCAVATION WORK ON 1100. PRIOR TO THE COMPLETION OF ANY PLANS AND/OR CONSTRUCTION FURTHER FIELD WORK SHOULD BE UNDERTAKEN.


 PRECISE SURVEYING PTY LTD
 PH: 9786 6734
 SHOP 1 103 CANN ST BASS HILL 2197
 EMAIL: survey@urbanex.net.au

CLIENT:
CLIENT ADDRESS:
SCALE: 1 : 100 on A1

JOB ADDRESS:
21-25 ROBERTS RD
GREENACRE
LEVELS: AHD

JOB No:
134-2020
DATE:
2.06.20