
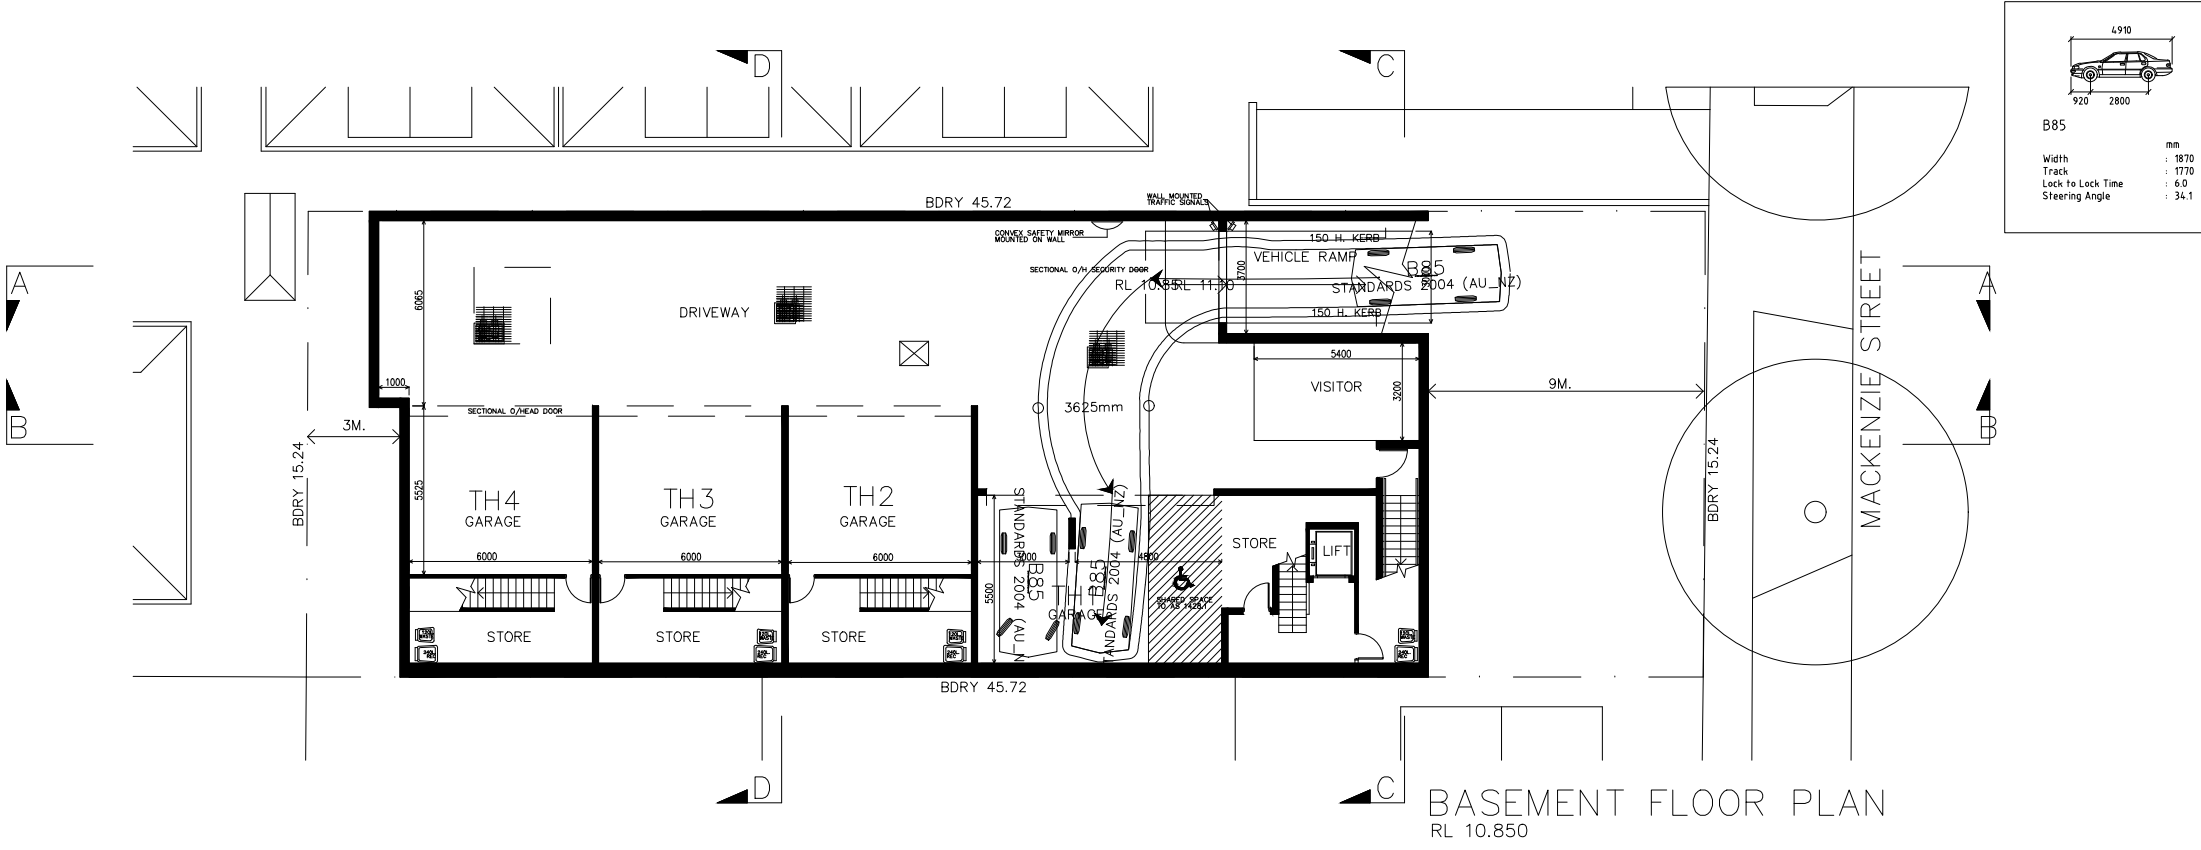


**STRATHFIELD COUNCIL
RECEIVED**

**S8.2A-DA2021.235
17 January 2022**


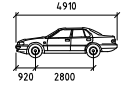


	
B85	mm
Width	: 1870
Track	: 1770
Lock to Lock Time	: 6.0
Steering Angle	: 34.1

BASEMENT FLOOR PLAN
RL 10.850

**STRATHFIELD COUNCIL
RECEIVED**



**S8.2A-DA2021.235
17 January 2022**

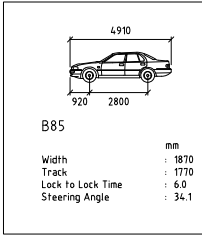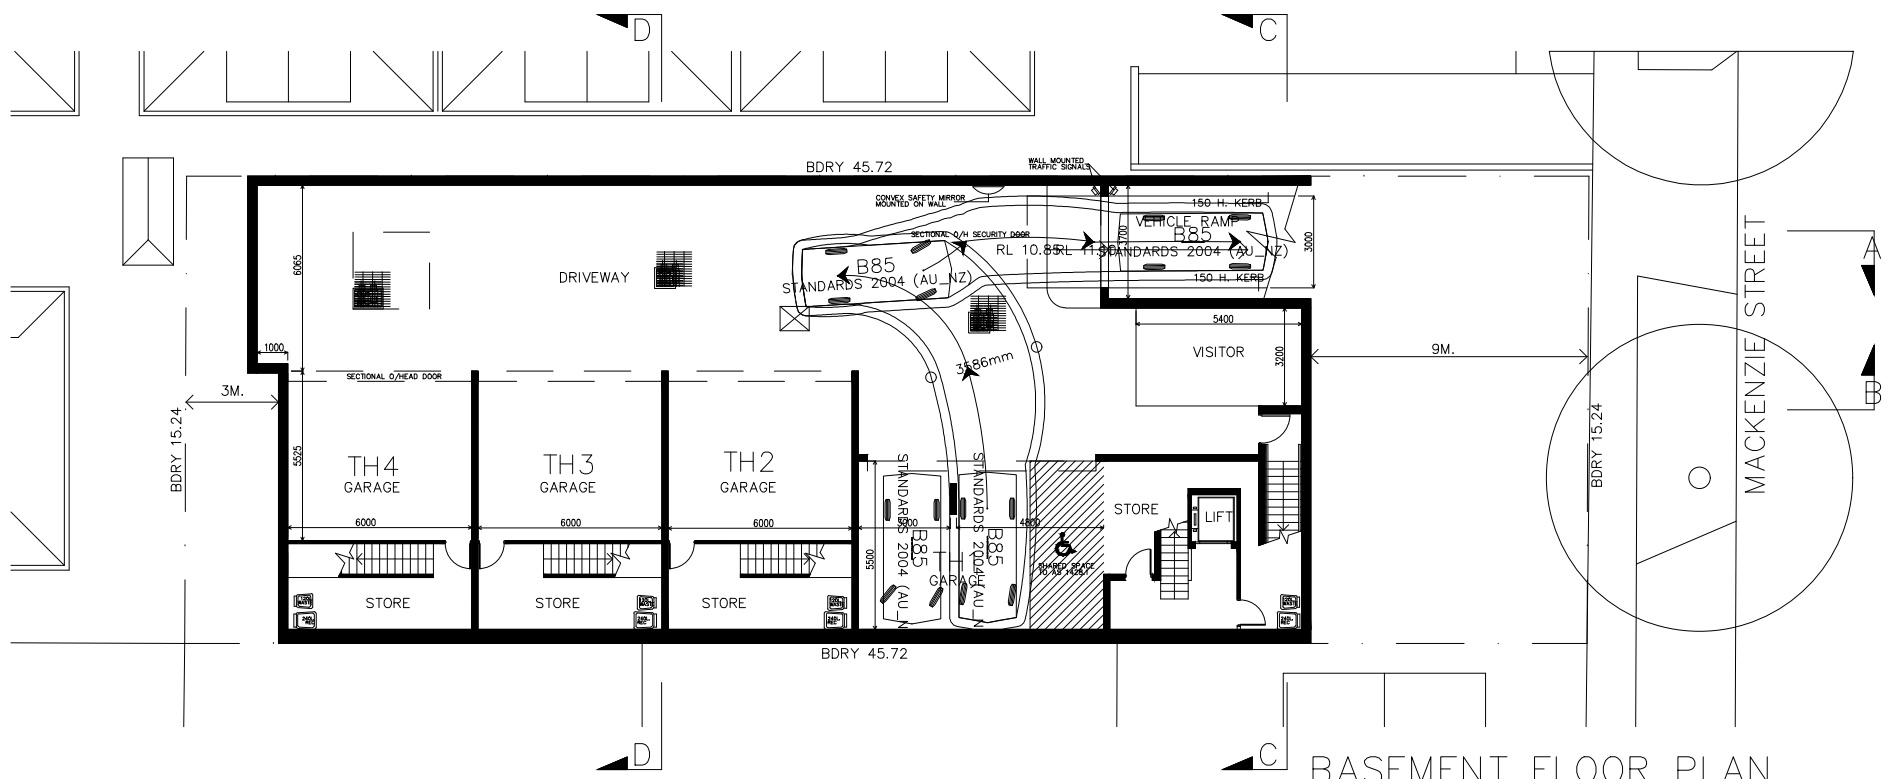

BASEMENT FLOOR PLAN
RL 10.850

**STRATHFIELD COUNCIL
RECEIVED**



**S8.2A-DA2021.235
17 January 2022**

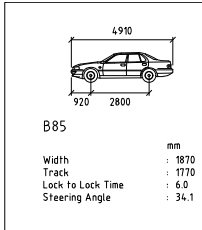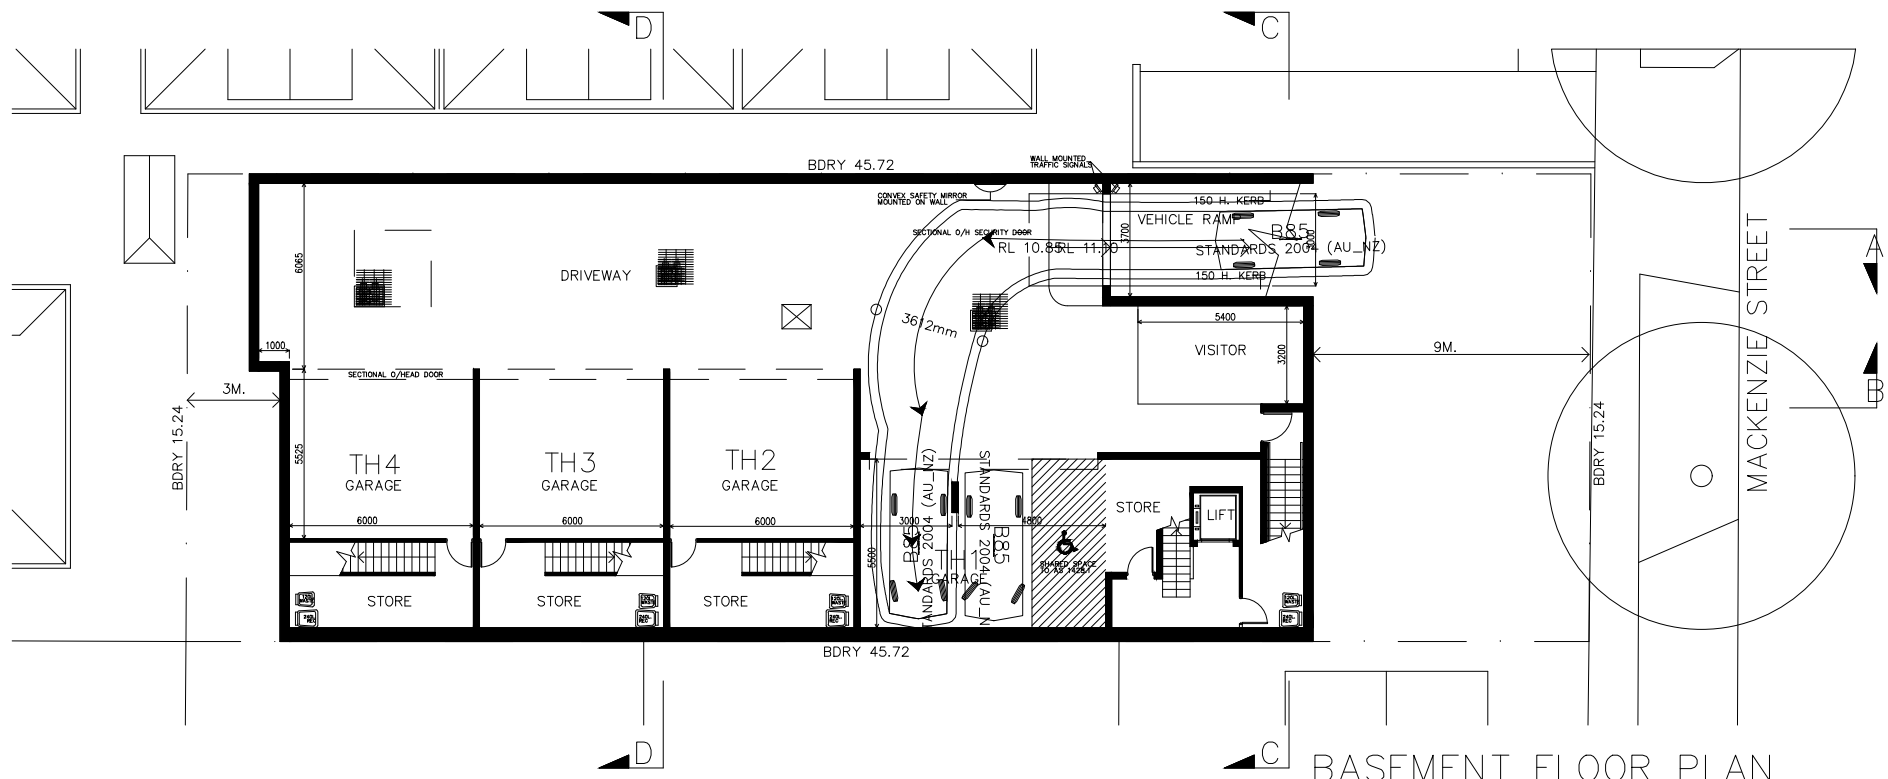

BASEMENT FLOOR PLAN
RL 10.850

**STRATHFIELD COUNCIL
RECEIVED**



**S8.2A-DA2021.235
17 January 2022**

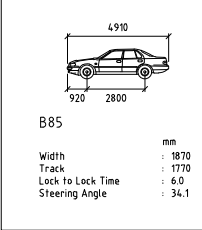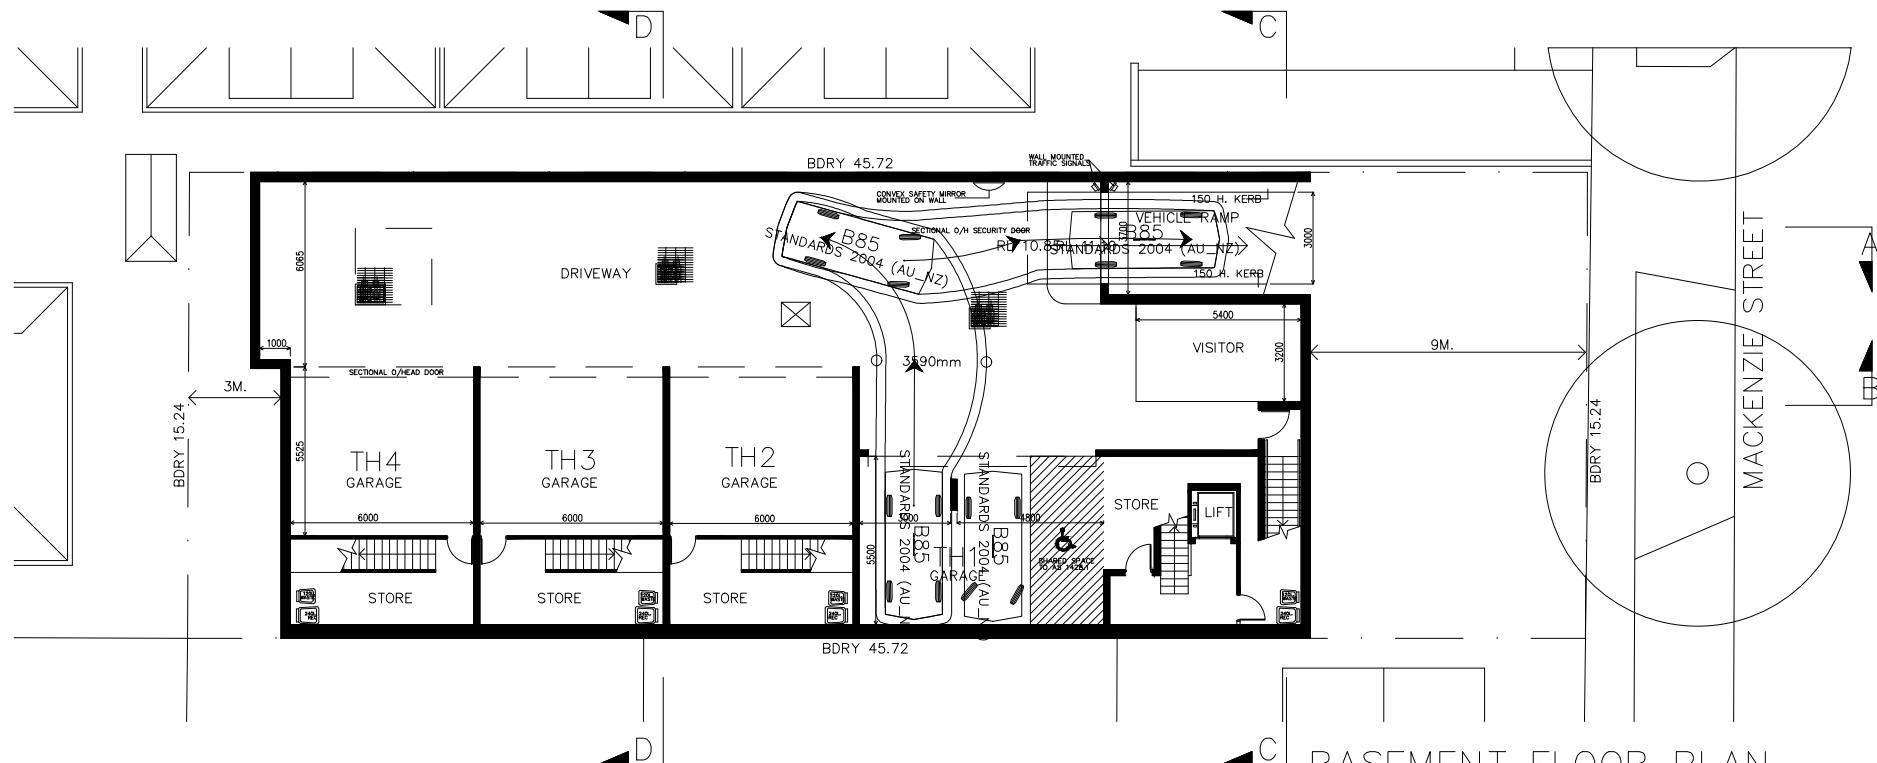

BASEMENT FLOOR PLAN
RL 10.850

**STRATHFIELD COUNCIL
RECEIVED**

**S8.2A-DA2021.235
17 January 2022**

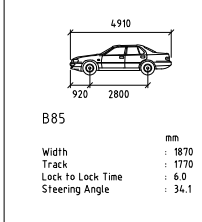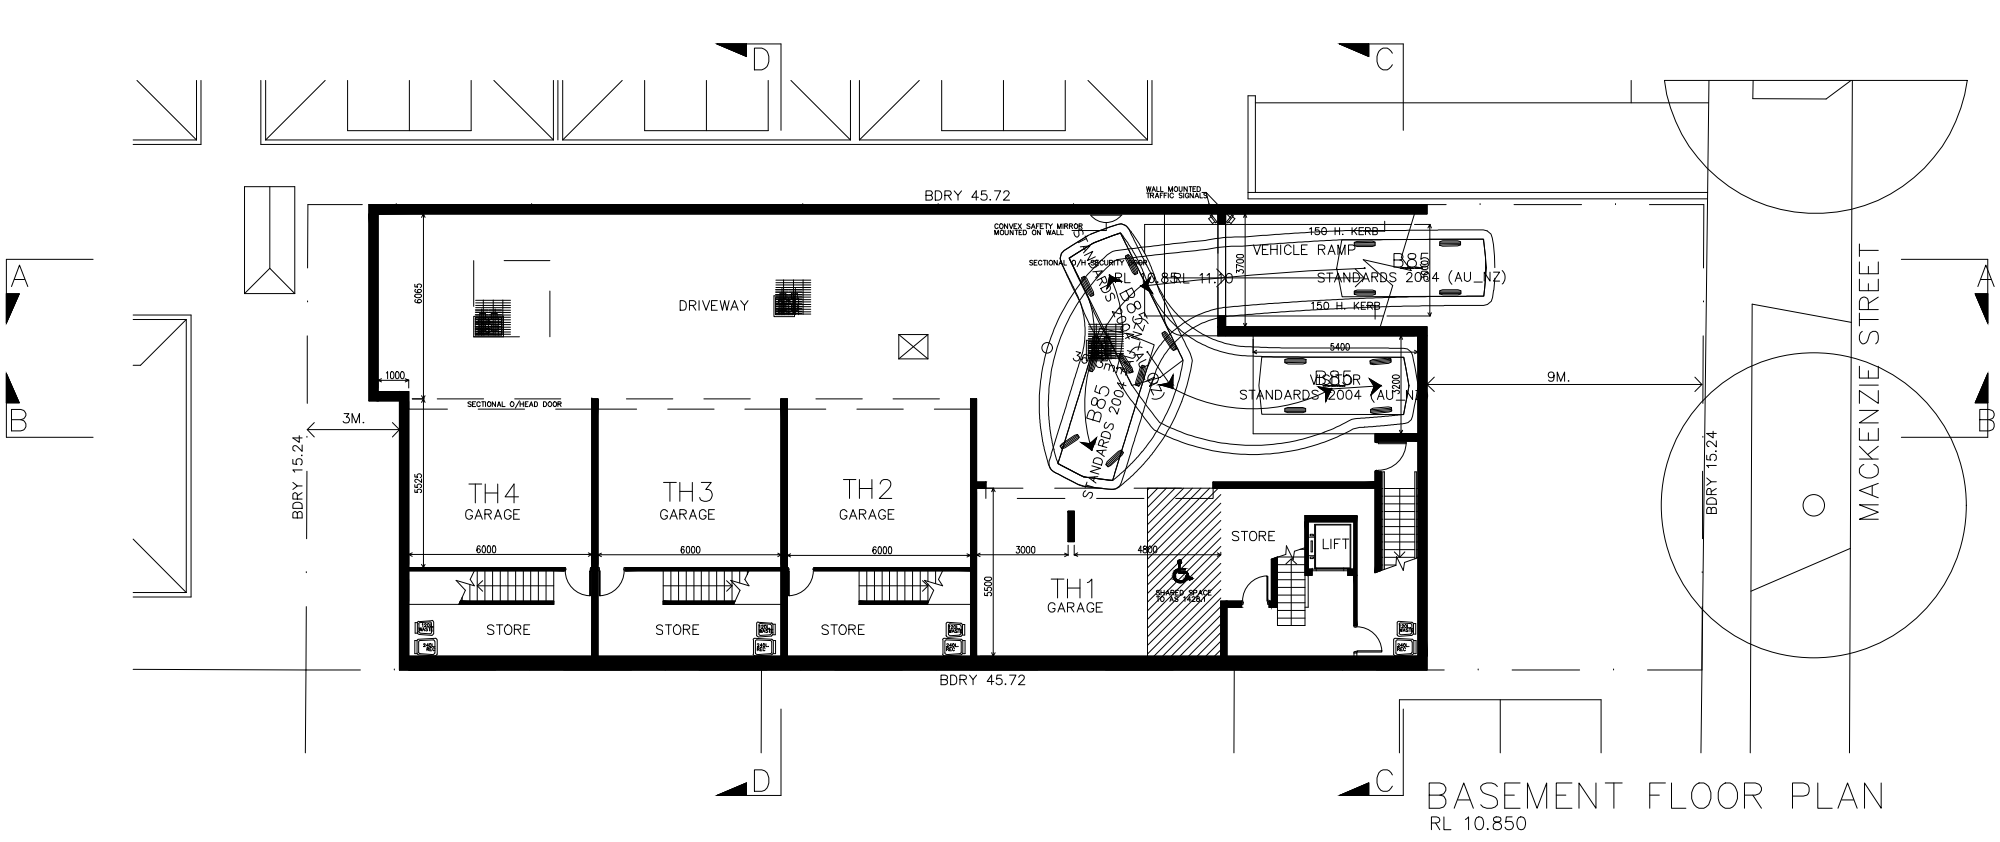



B85

Width	: 1870
Track	: 1770
Lock to Lock Time	: 6.0
Steering Angle	: 34.1

BASEMENT FLOOR PLAN
RL 10.850

**STRATHFIELD COUNCIL
RECEIVED**



**S8.2A-DA2021.235
17 January 2022**

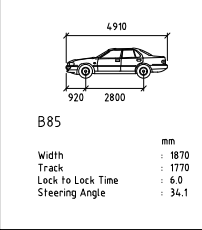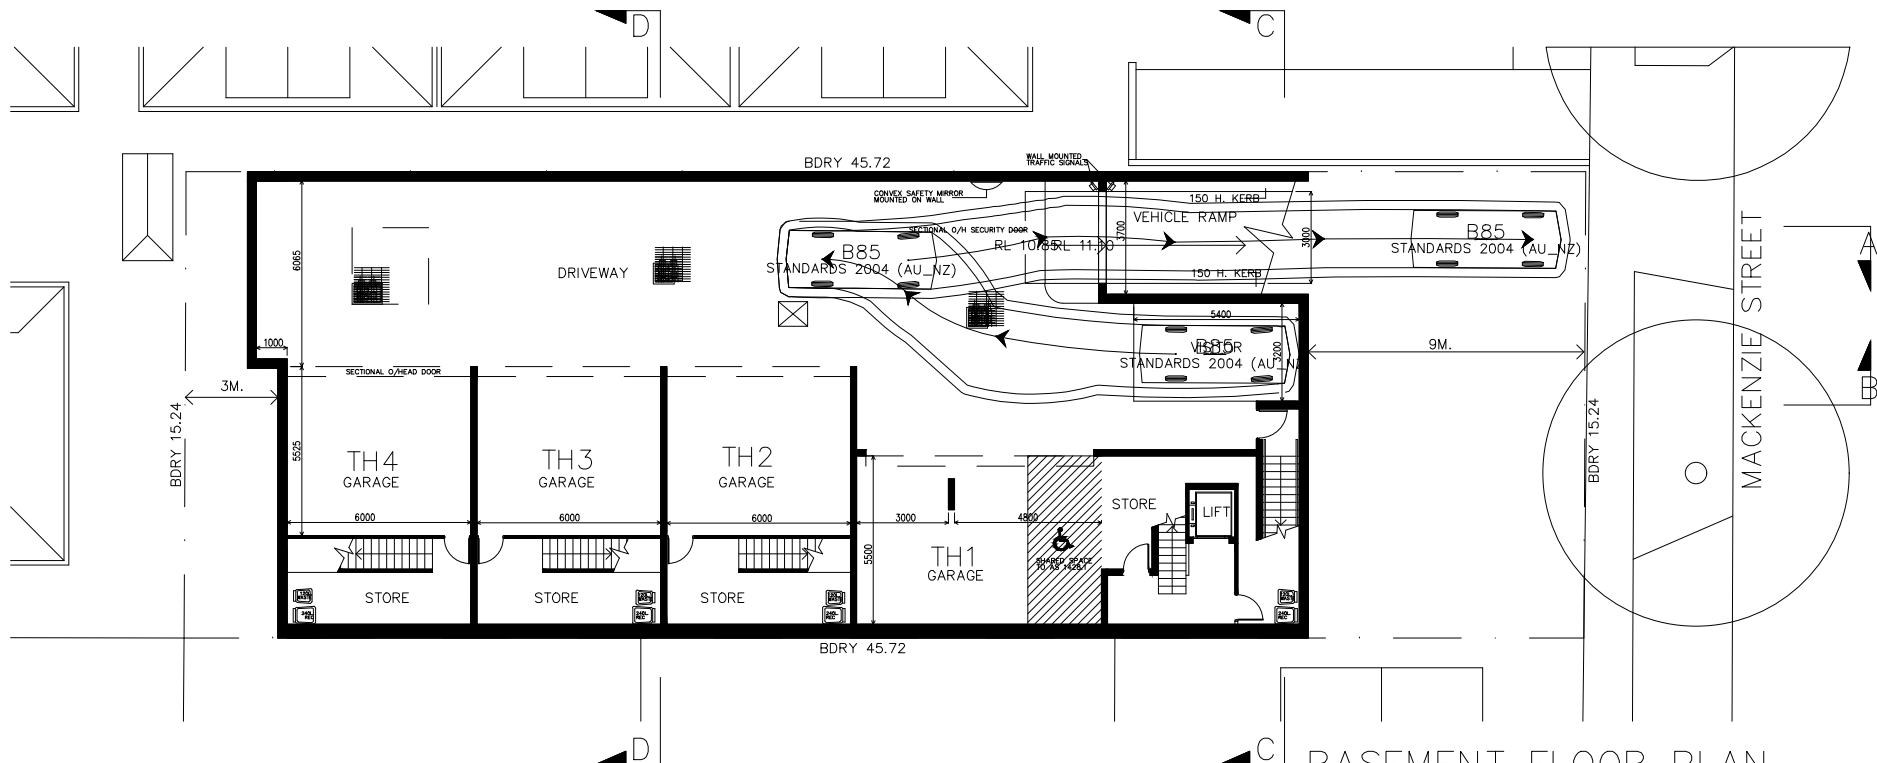

BASEMENT FLOOR PLAN
RL 10.850

**STRATHFIELD COUNCIL
RECEIVED**



**S8.2A-DA2021.235
17 January 2022**

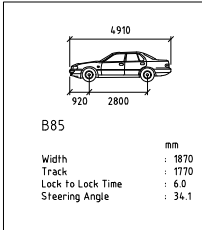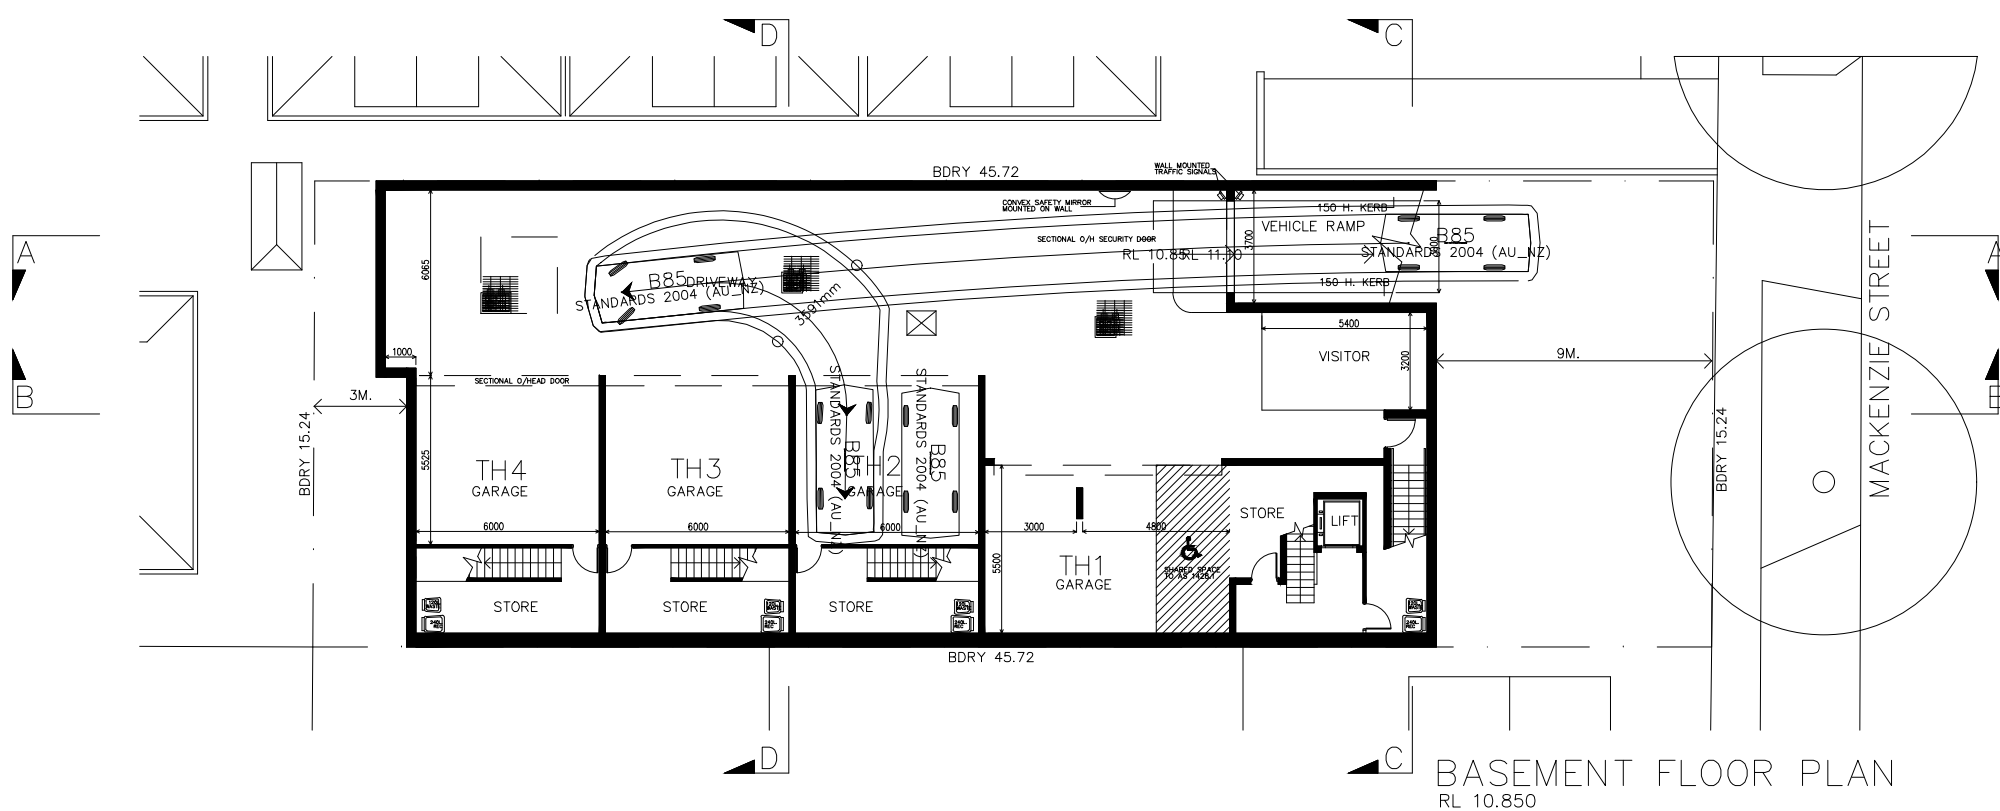

BASEMENT FLOOR PLAN
RL 10.850

**STRATHFIELD COUNCIL
RECEIVED**


**S8.2A-DA2021.235
17 January 2022**

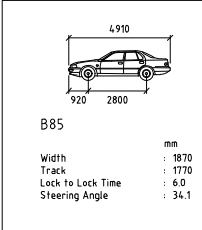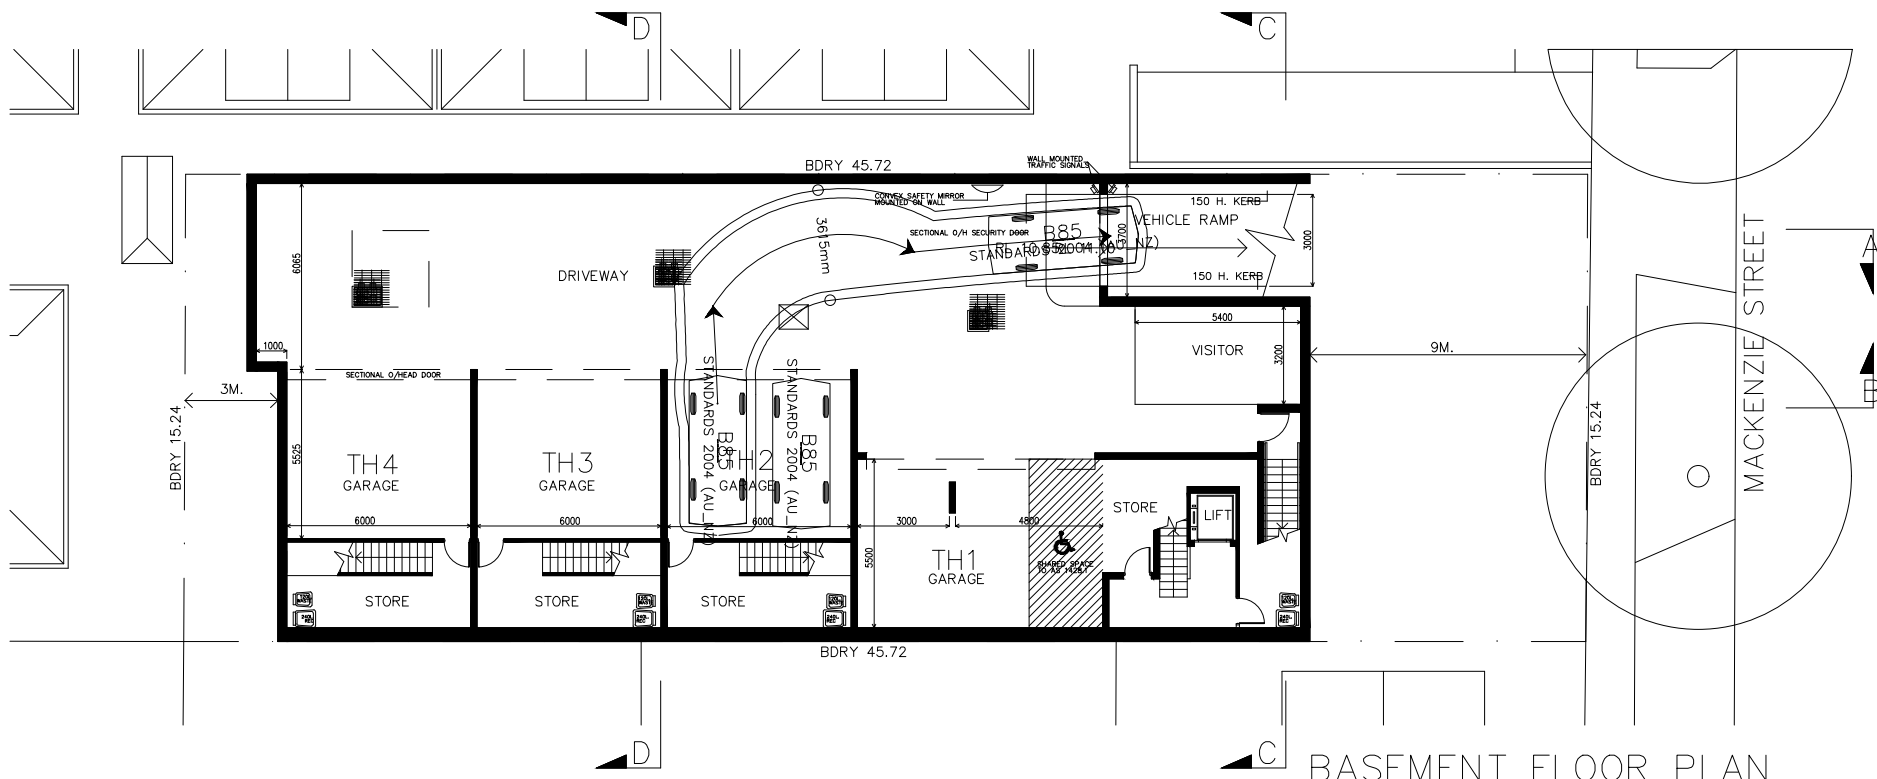


BASEMENT FLOOR PLAN
RL 10.850

**STRATHFIELD COUNCIL
RECEIVED**

**S8.2A-DA2021.235
17 January 2022**


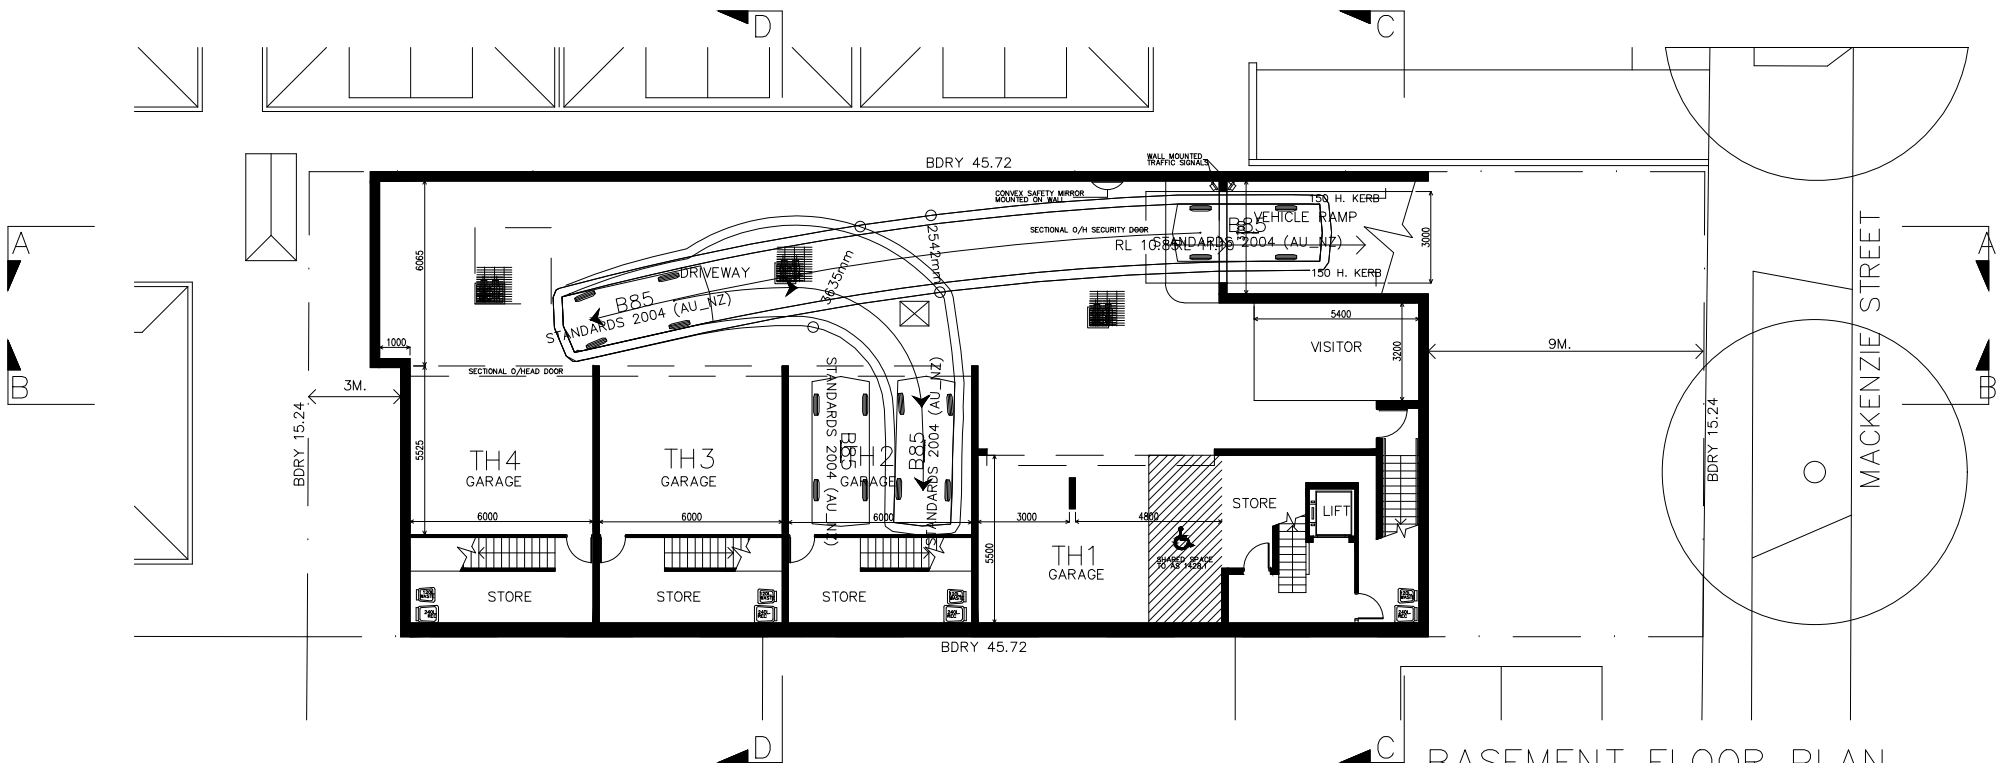


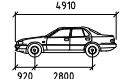	
B85	mm
Width	: 1870
Track	: 1770
Lock to Lock Time	: 6.0
Steering Angle	: 34.1

BASEMENT FLOOR PLAN
RL 10.850

**STRATHFIELD COUNCIL
RECEIVED**



**S8.2A-DA2021.235
17 January 2022**

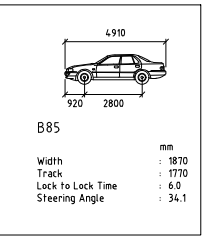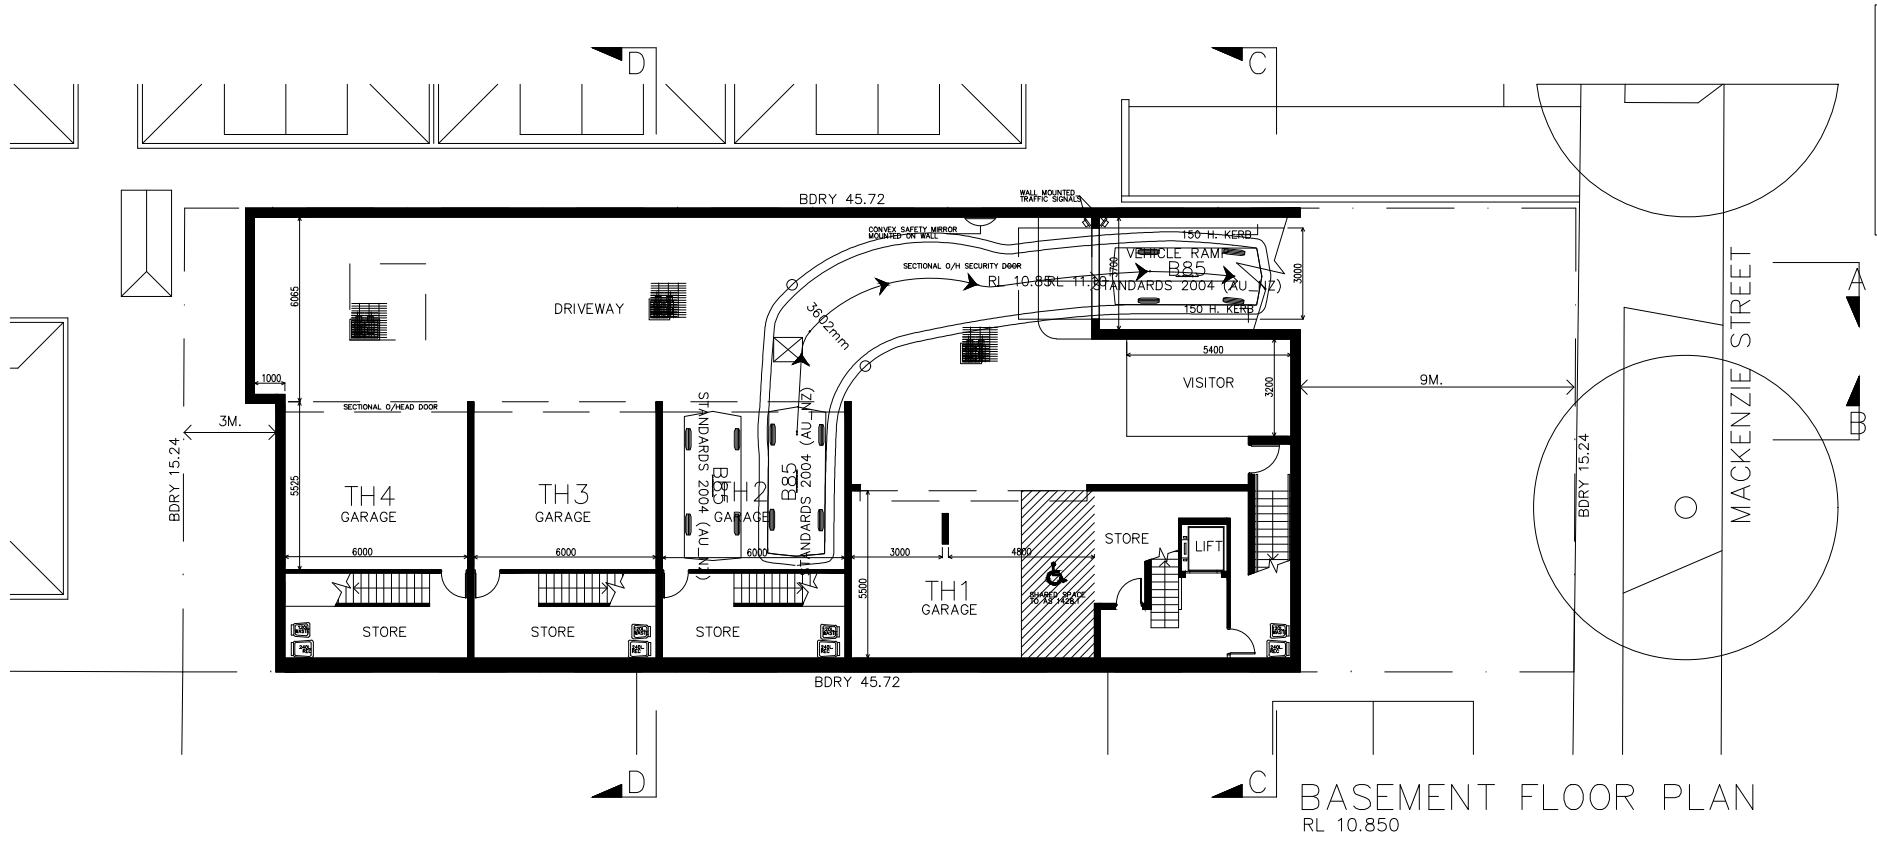

BASEMENT FLOOR PLAN
RL 10.850

**STRATHFIELD COUNCIL
RECEIVED**



**S8.2A-DA2021.235
17 January 2022**

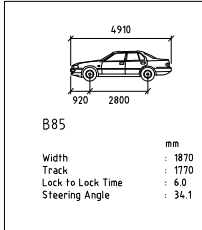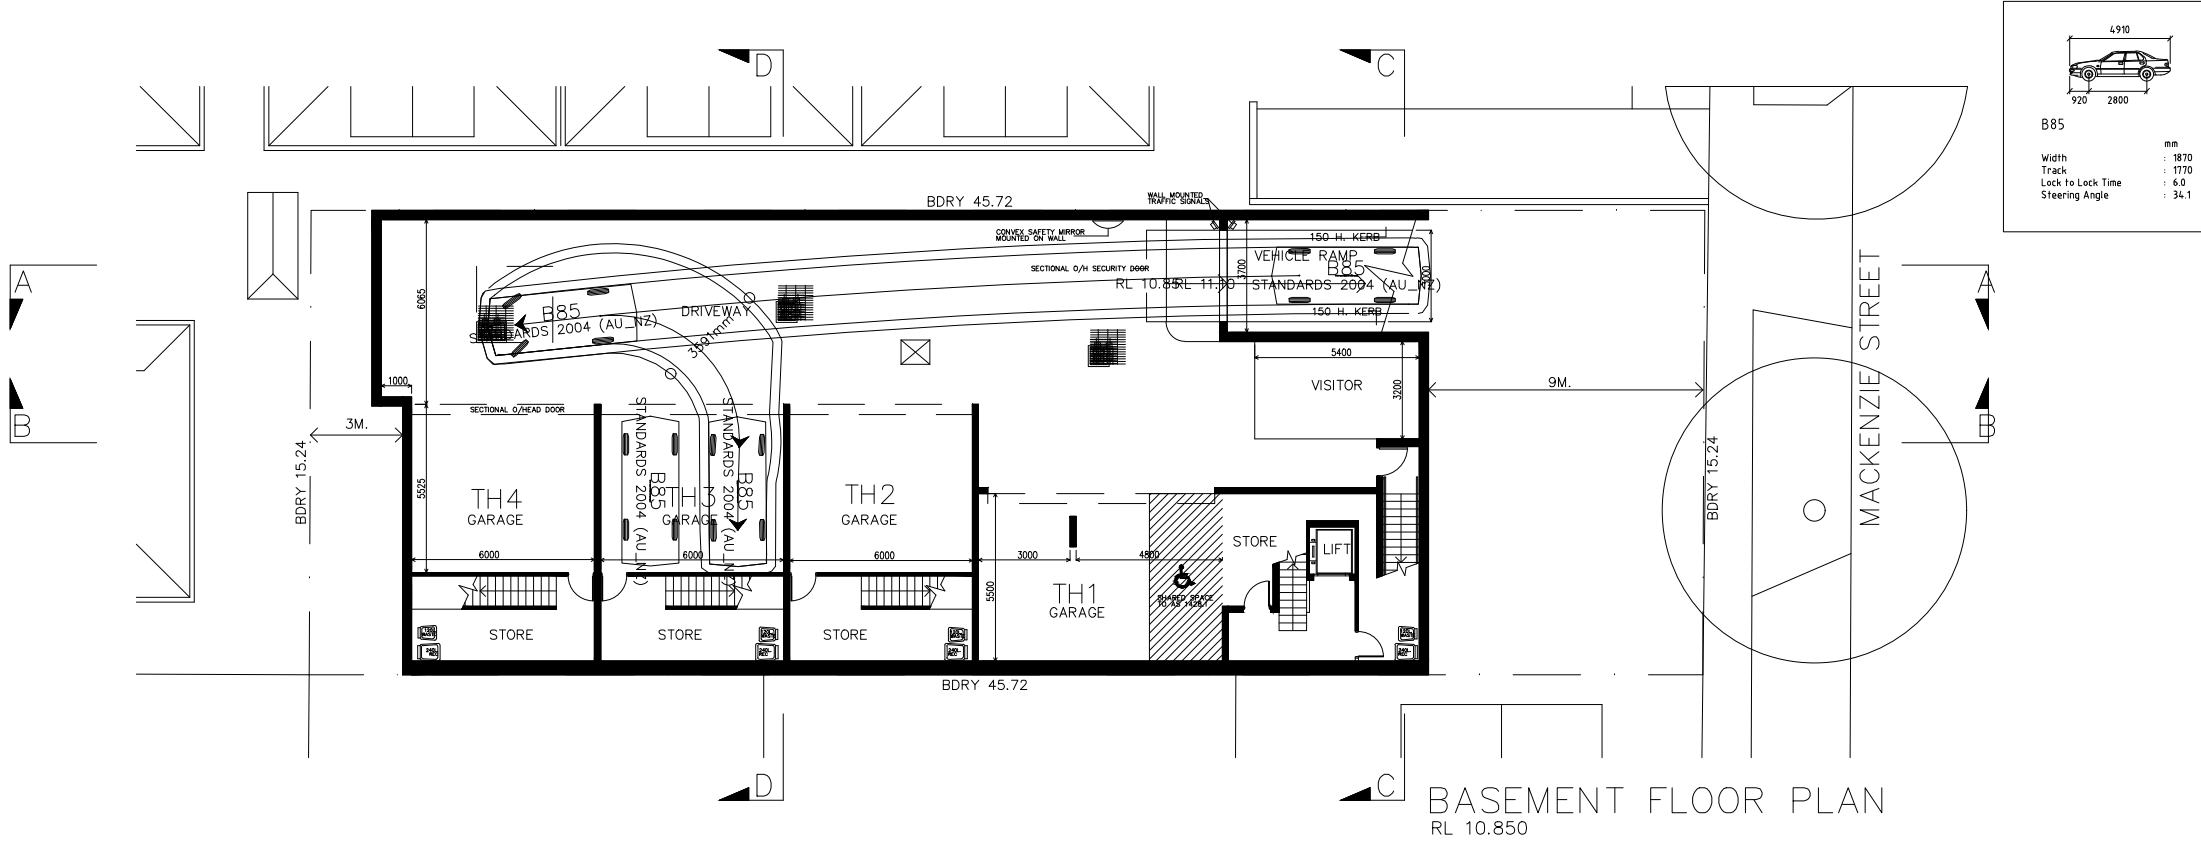

BASEMENT FLOOR PLAN
RL 10.850

**STRATHFIELD COUNCIL
RECEIVED**


**S8.2A-DA2021.235
17 January 2022**

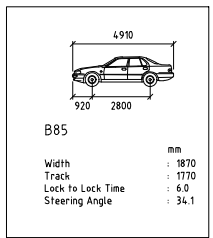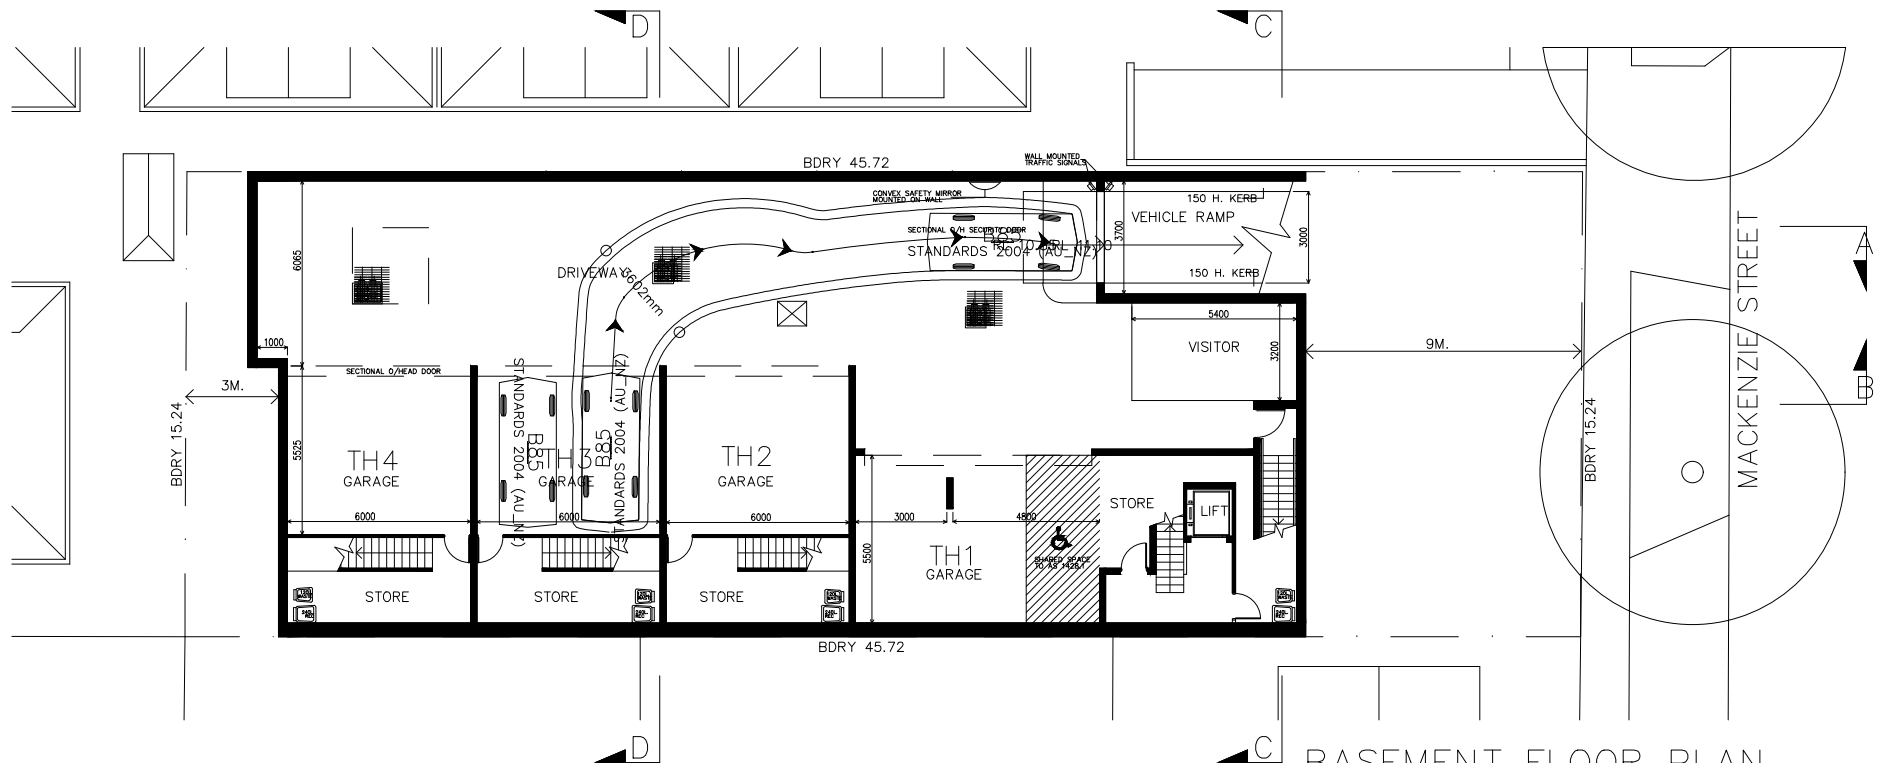

BASEMENT FLOOR PLAN
RL 10.850

**STRATHFIELD COUNCIL
RECEIVED**



**S8.2A-DA2021.235
17 January 2022**

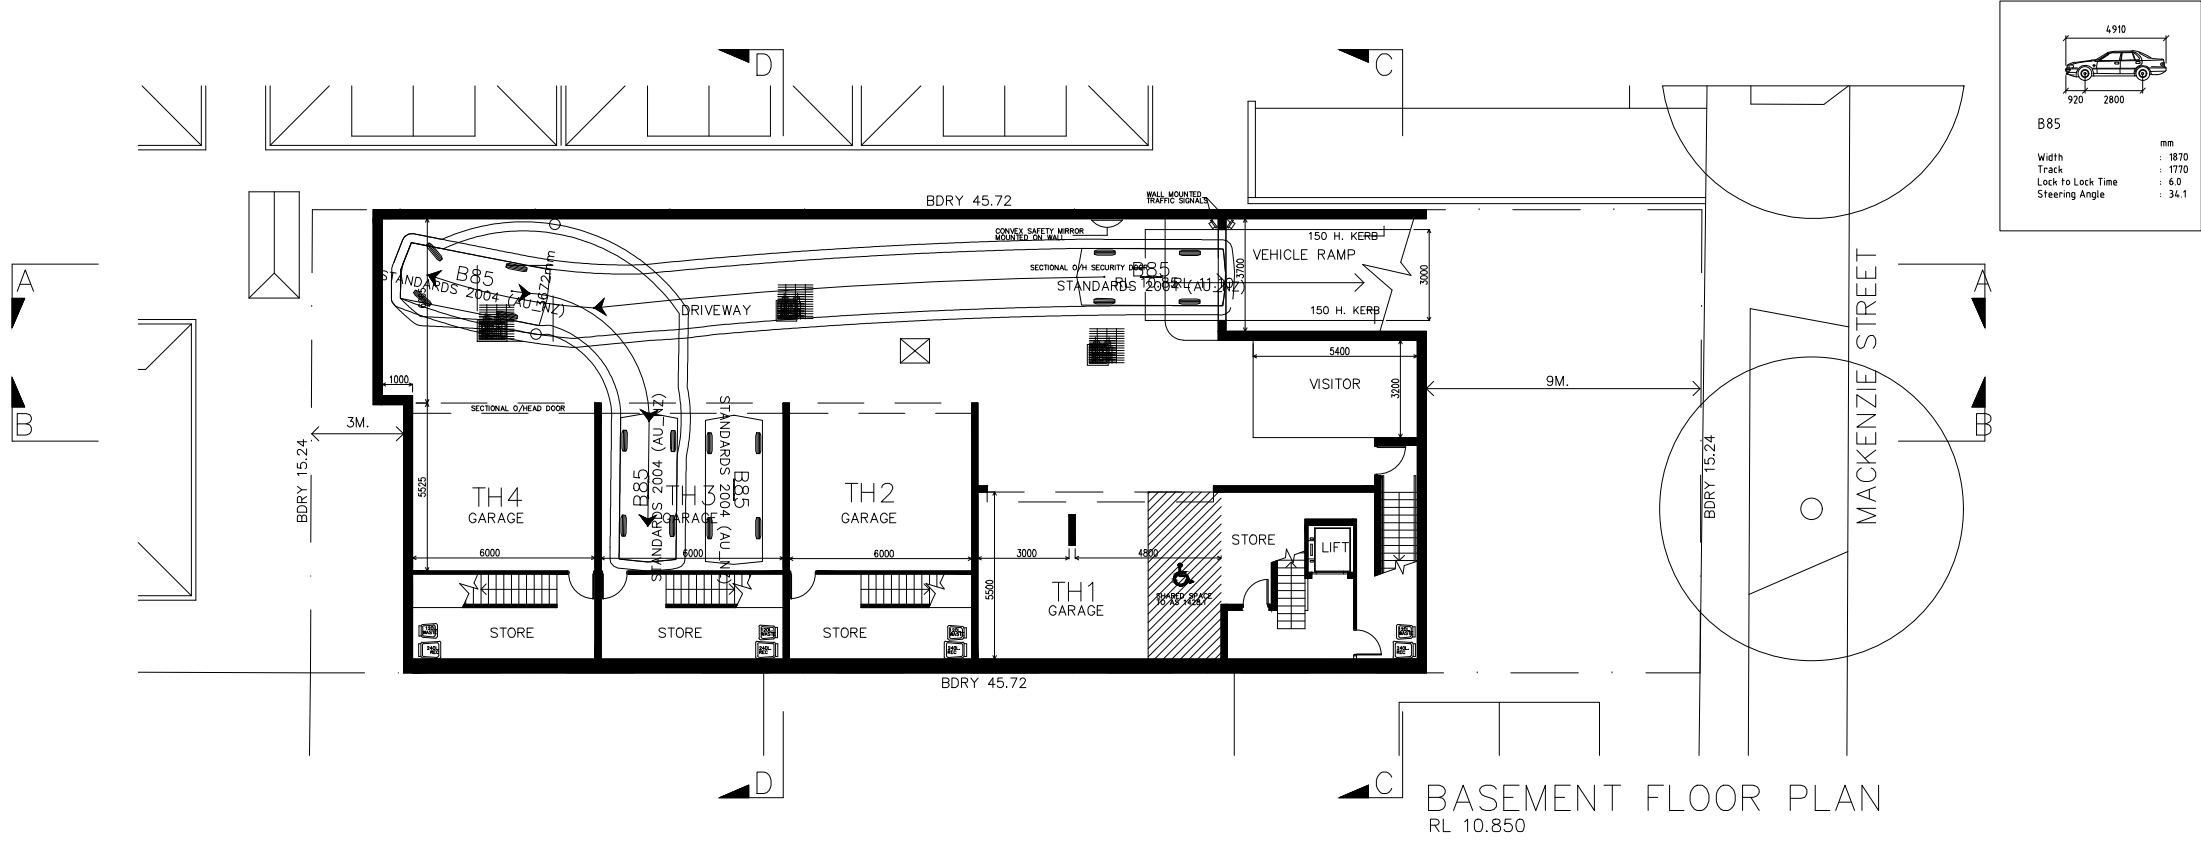

BASEMENT FLOOR PLAN
RL 10.850

**STRATHFIELD COUNCIL
RECEIVED**



**S8.2A-DA2021.235
17 January 2022**

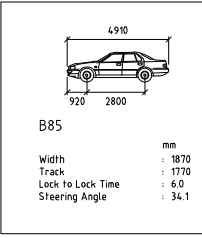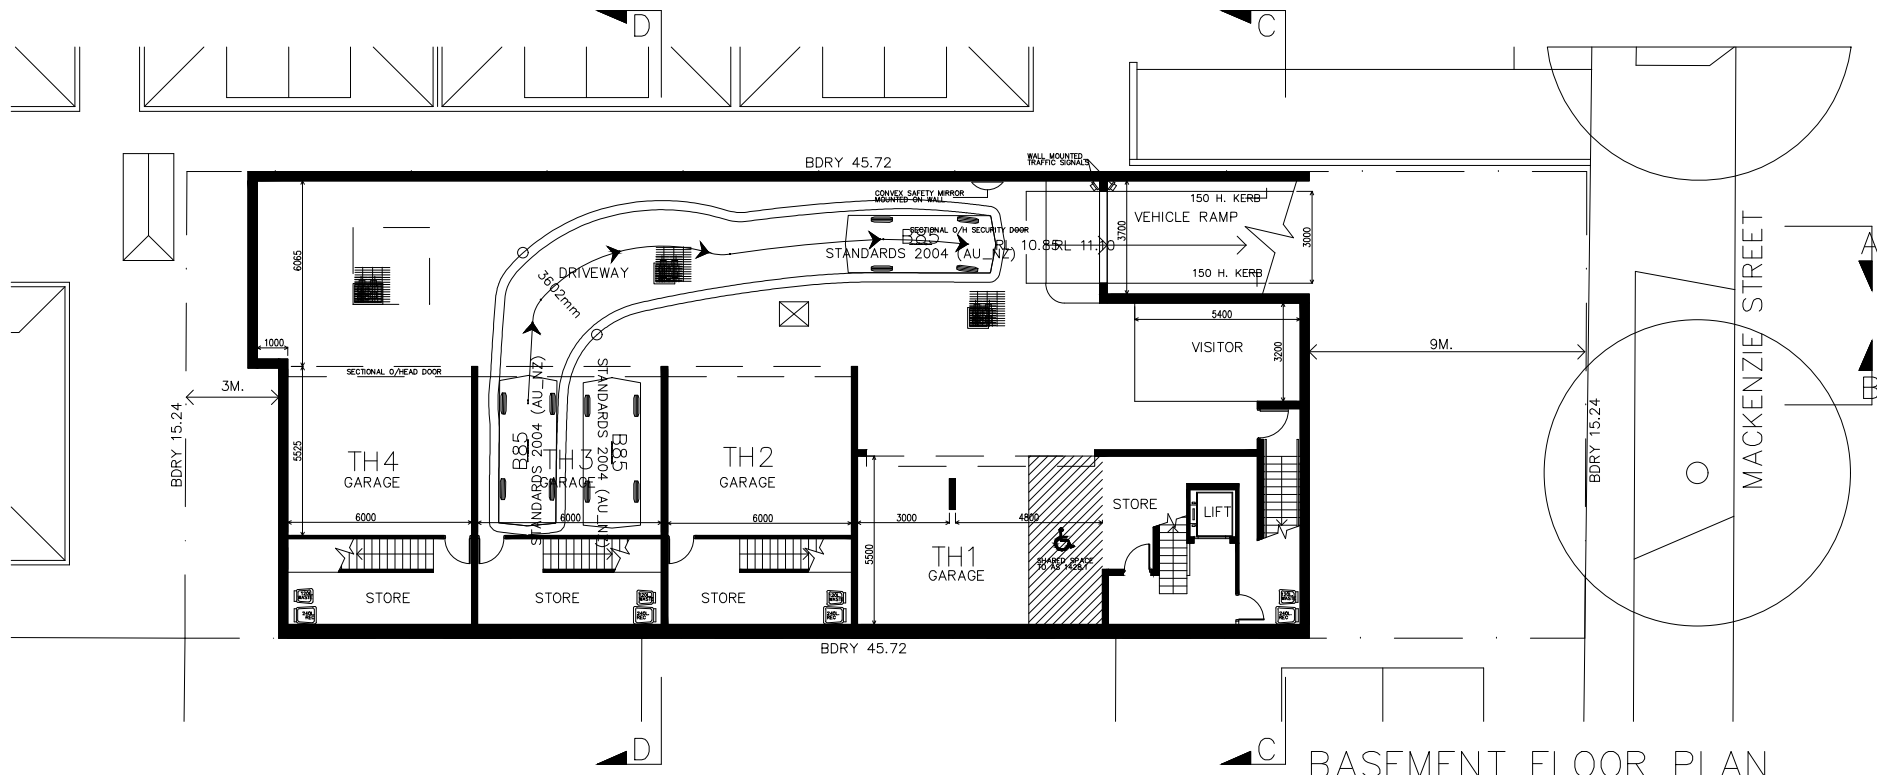

BASEMENT FLOOR PLAN
RL 10.850

**STRATHFIELD COUNCIL
RECEIVED**


**S8.2A-DA2021.235
17 January 2022**

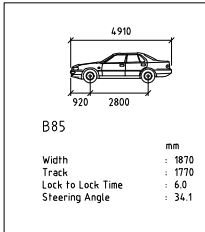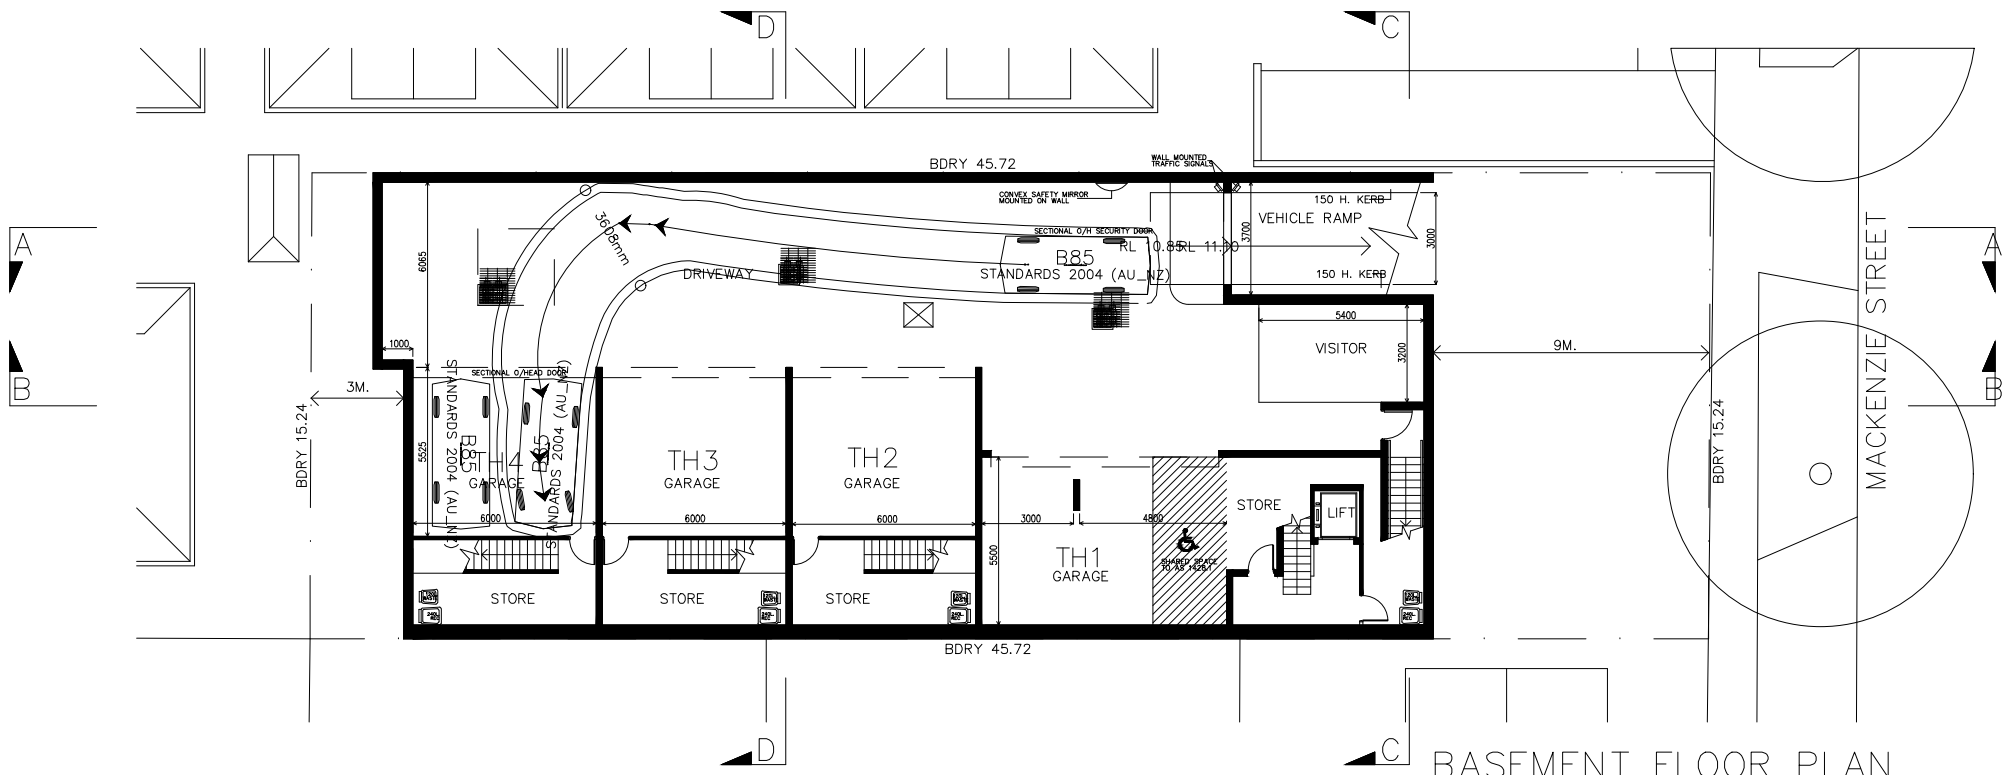

BASEMENT FLOOR PLAN
RL 10.850

**STRATHFIELD COUNCIL
RECEIVED**



**S8.2A-DA2021.235
17 January 2022**

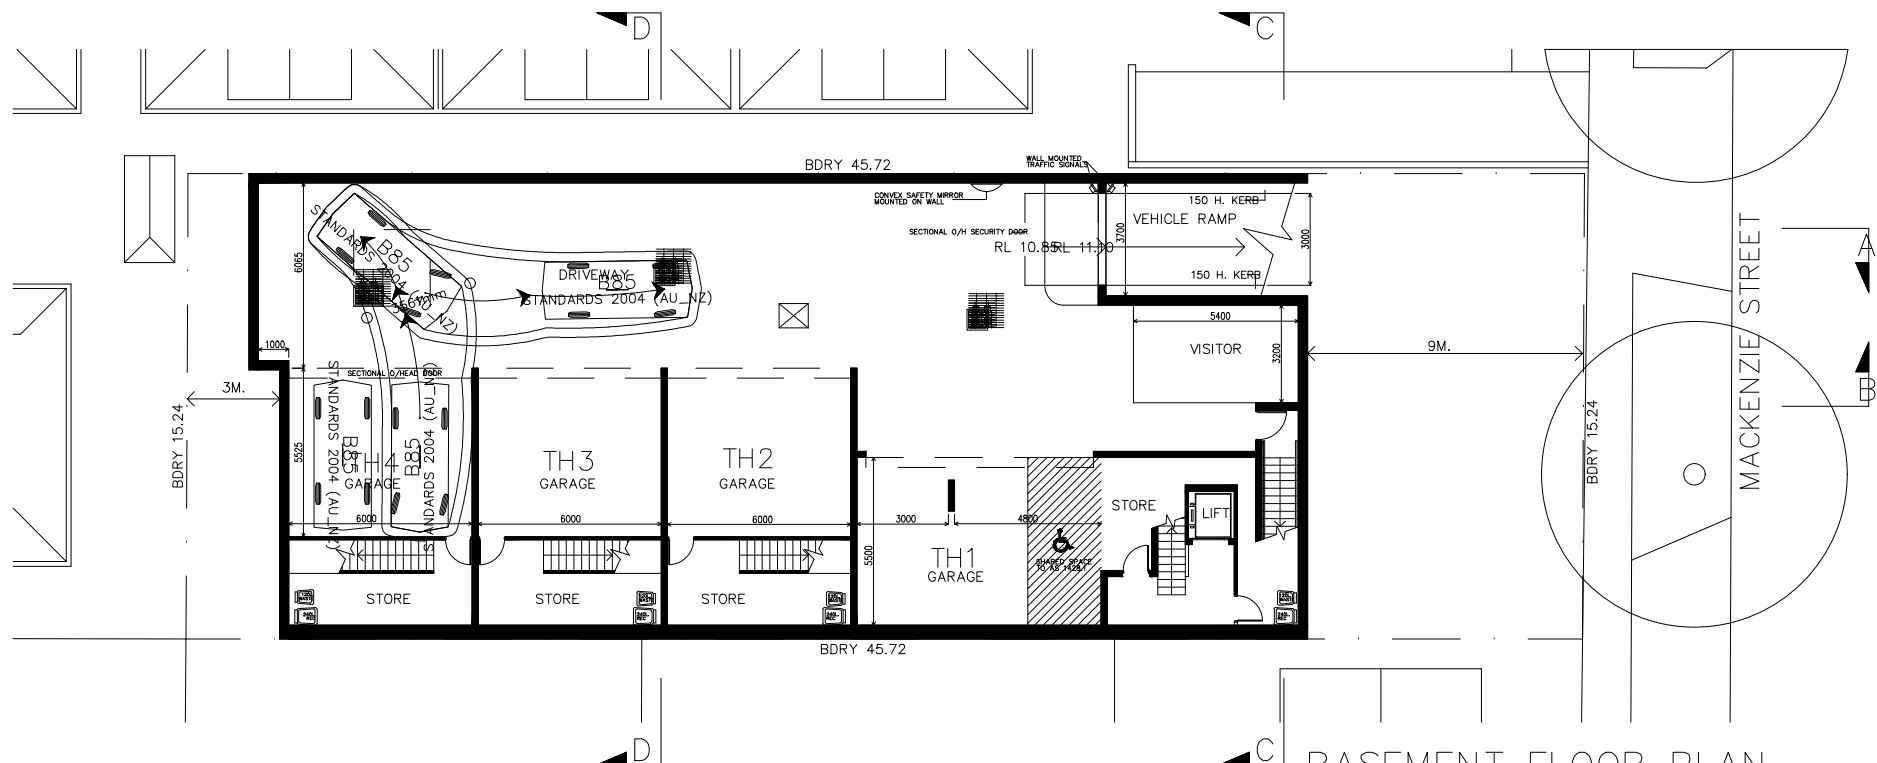

BASEMENT FLOOR PLAN
RL 10.850



**STRATHFIELD COUNCIL
RECEIVED**

**S8.2A-DA2021.235
17 January 2022**

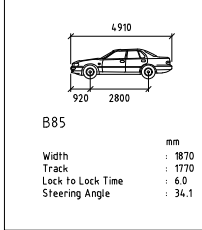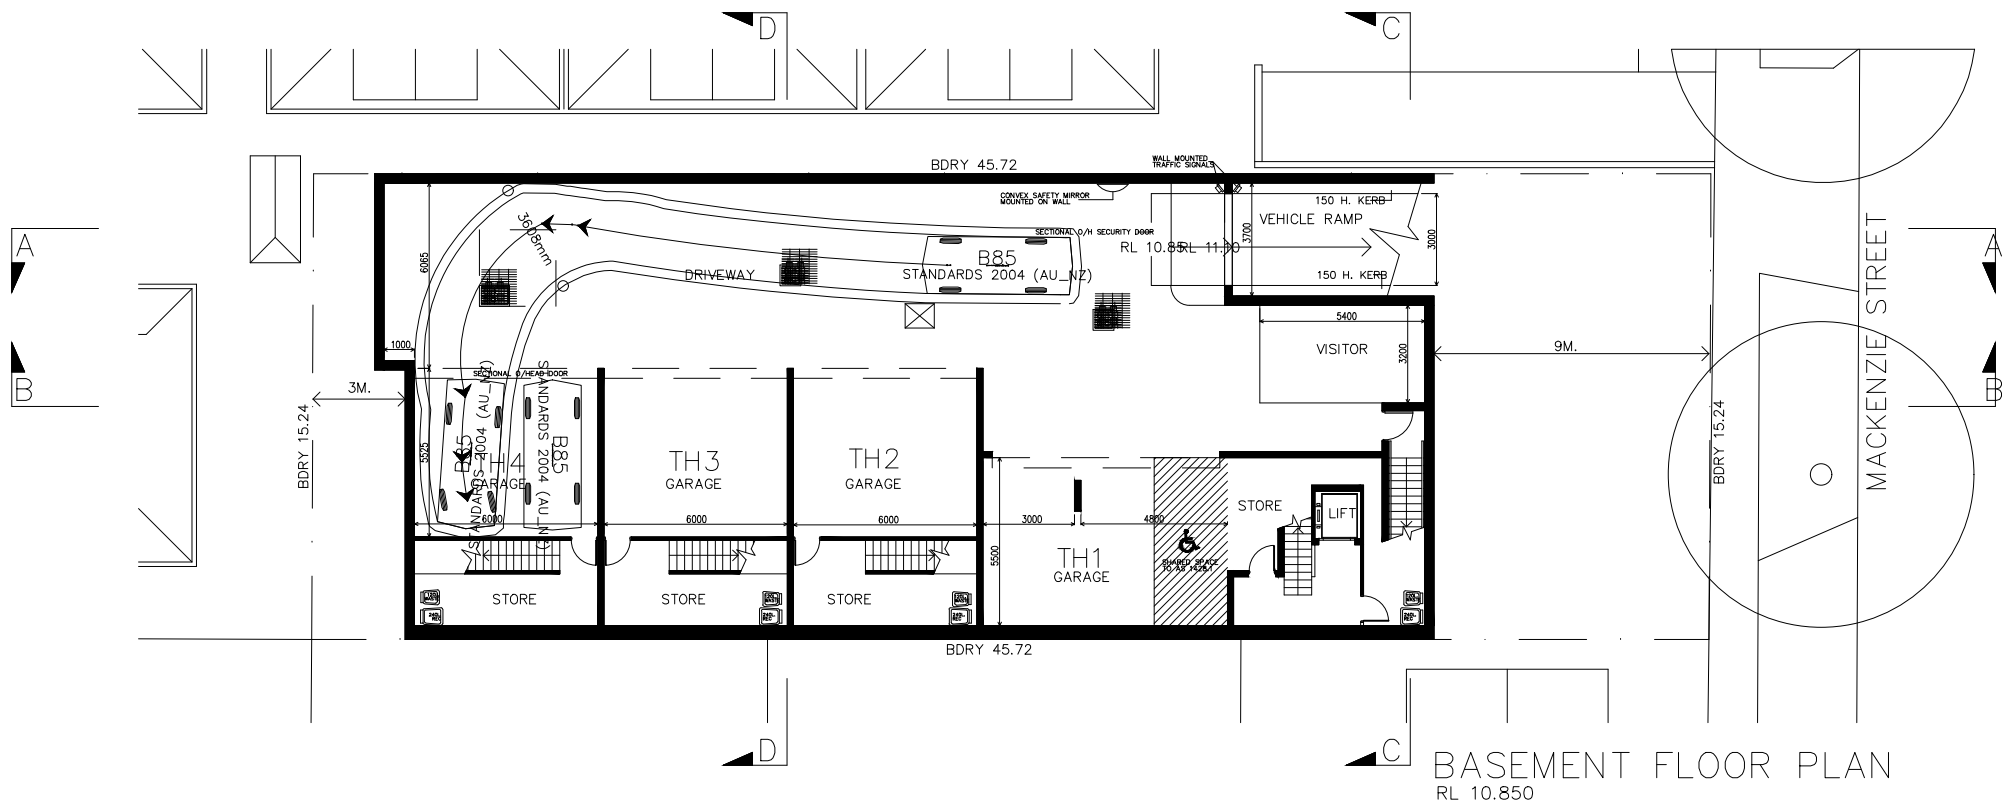

**STRATHFIELD COUNCIL
RECEIVED**

**S8.2A-DA2021.235
17 January 2022**

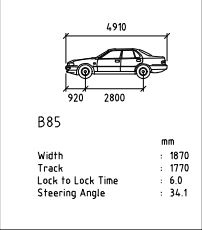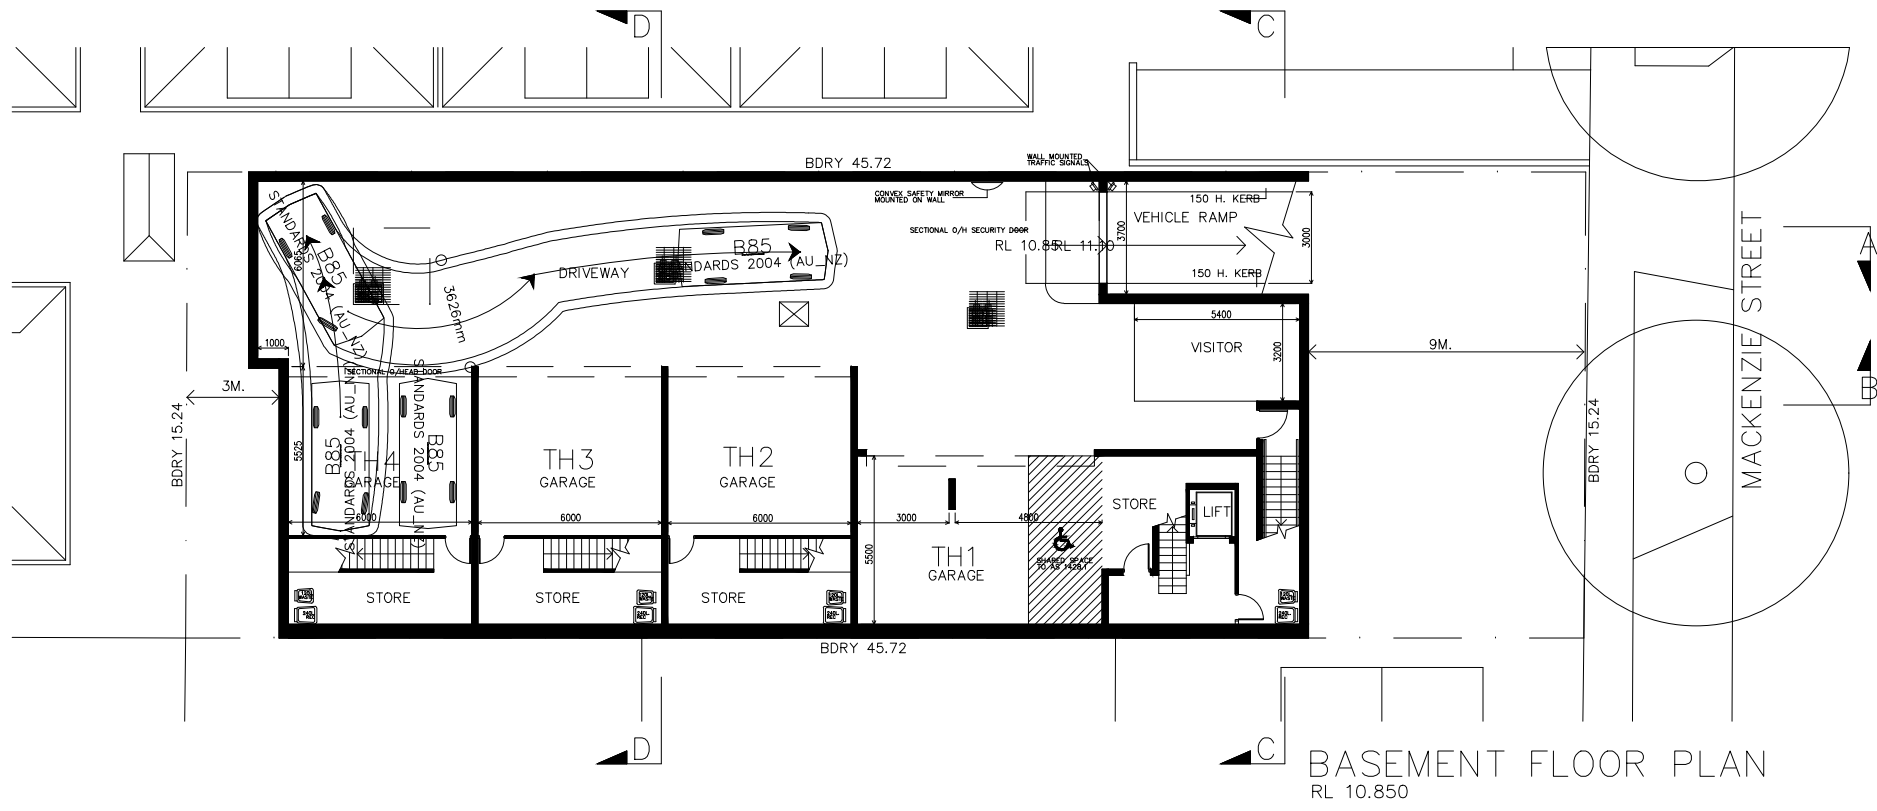

BASEMENT FLOOR PLAN
RL 10.850