




STRATHFIELD PARK AMENITIES

DESIGN PACKAGE

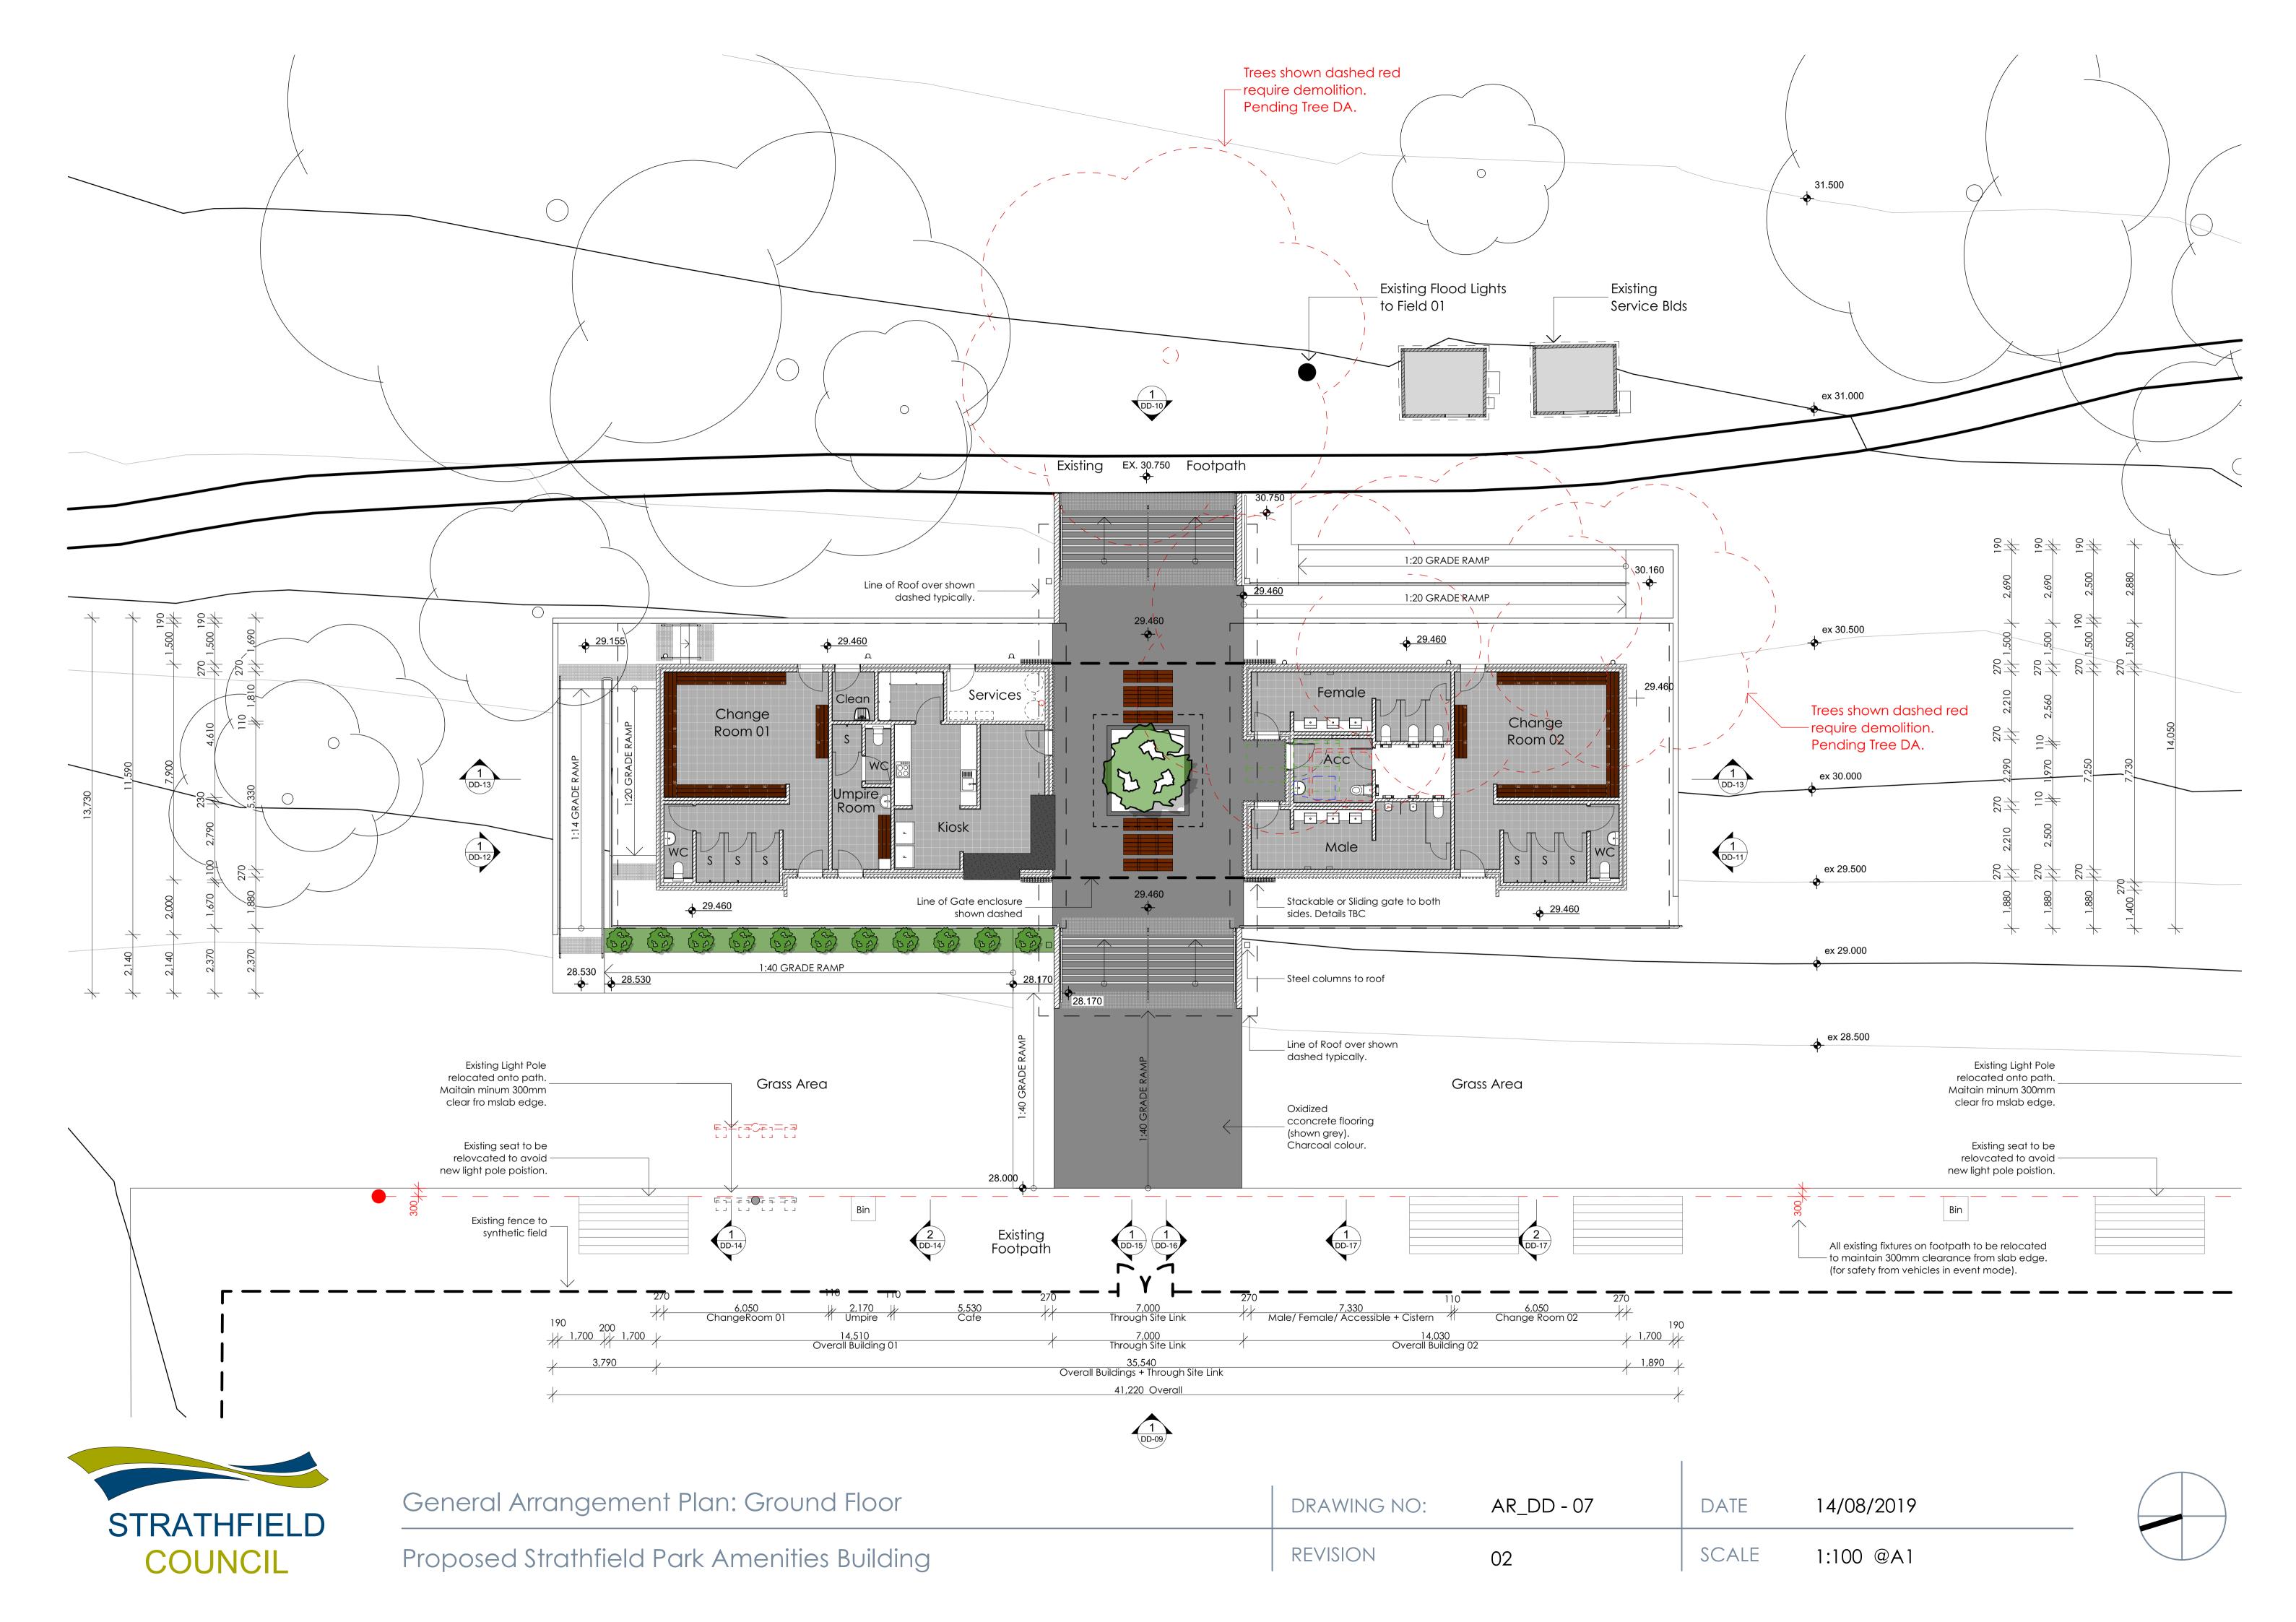


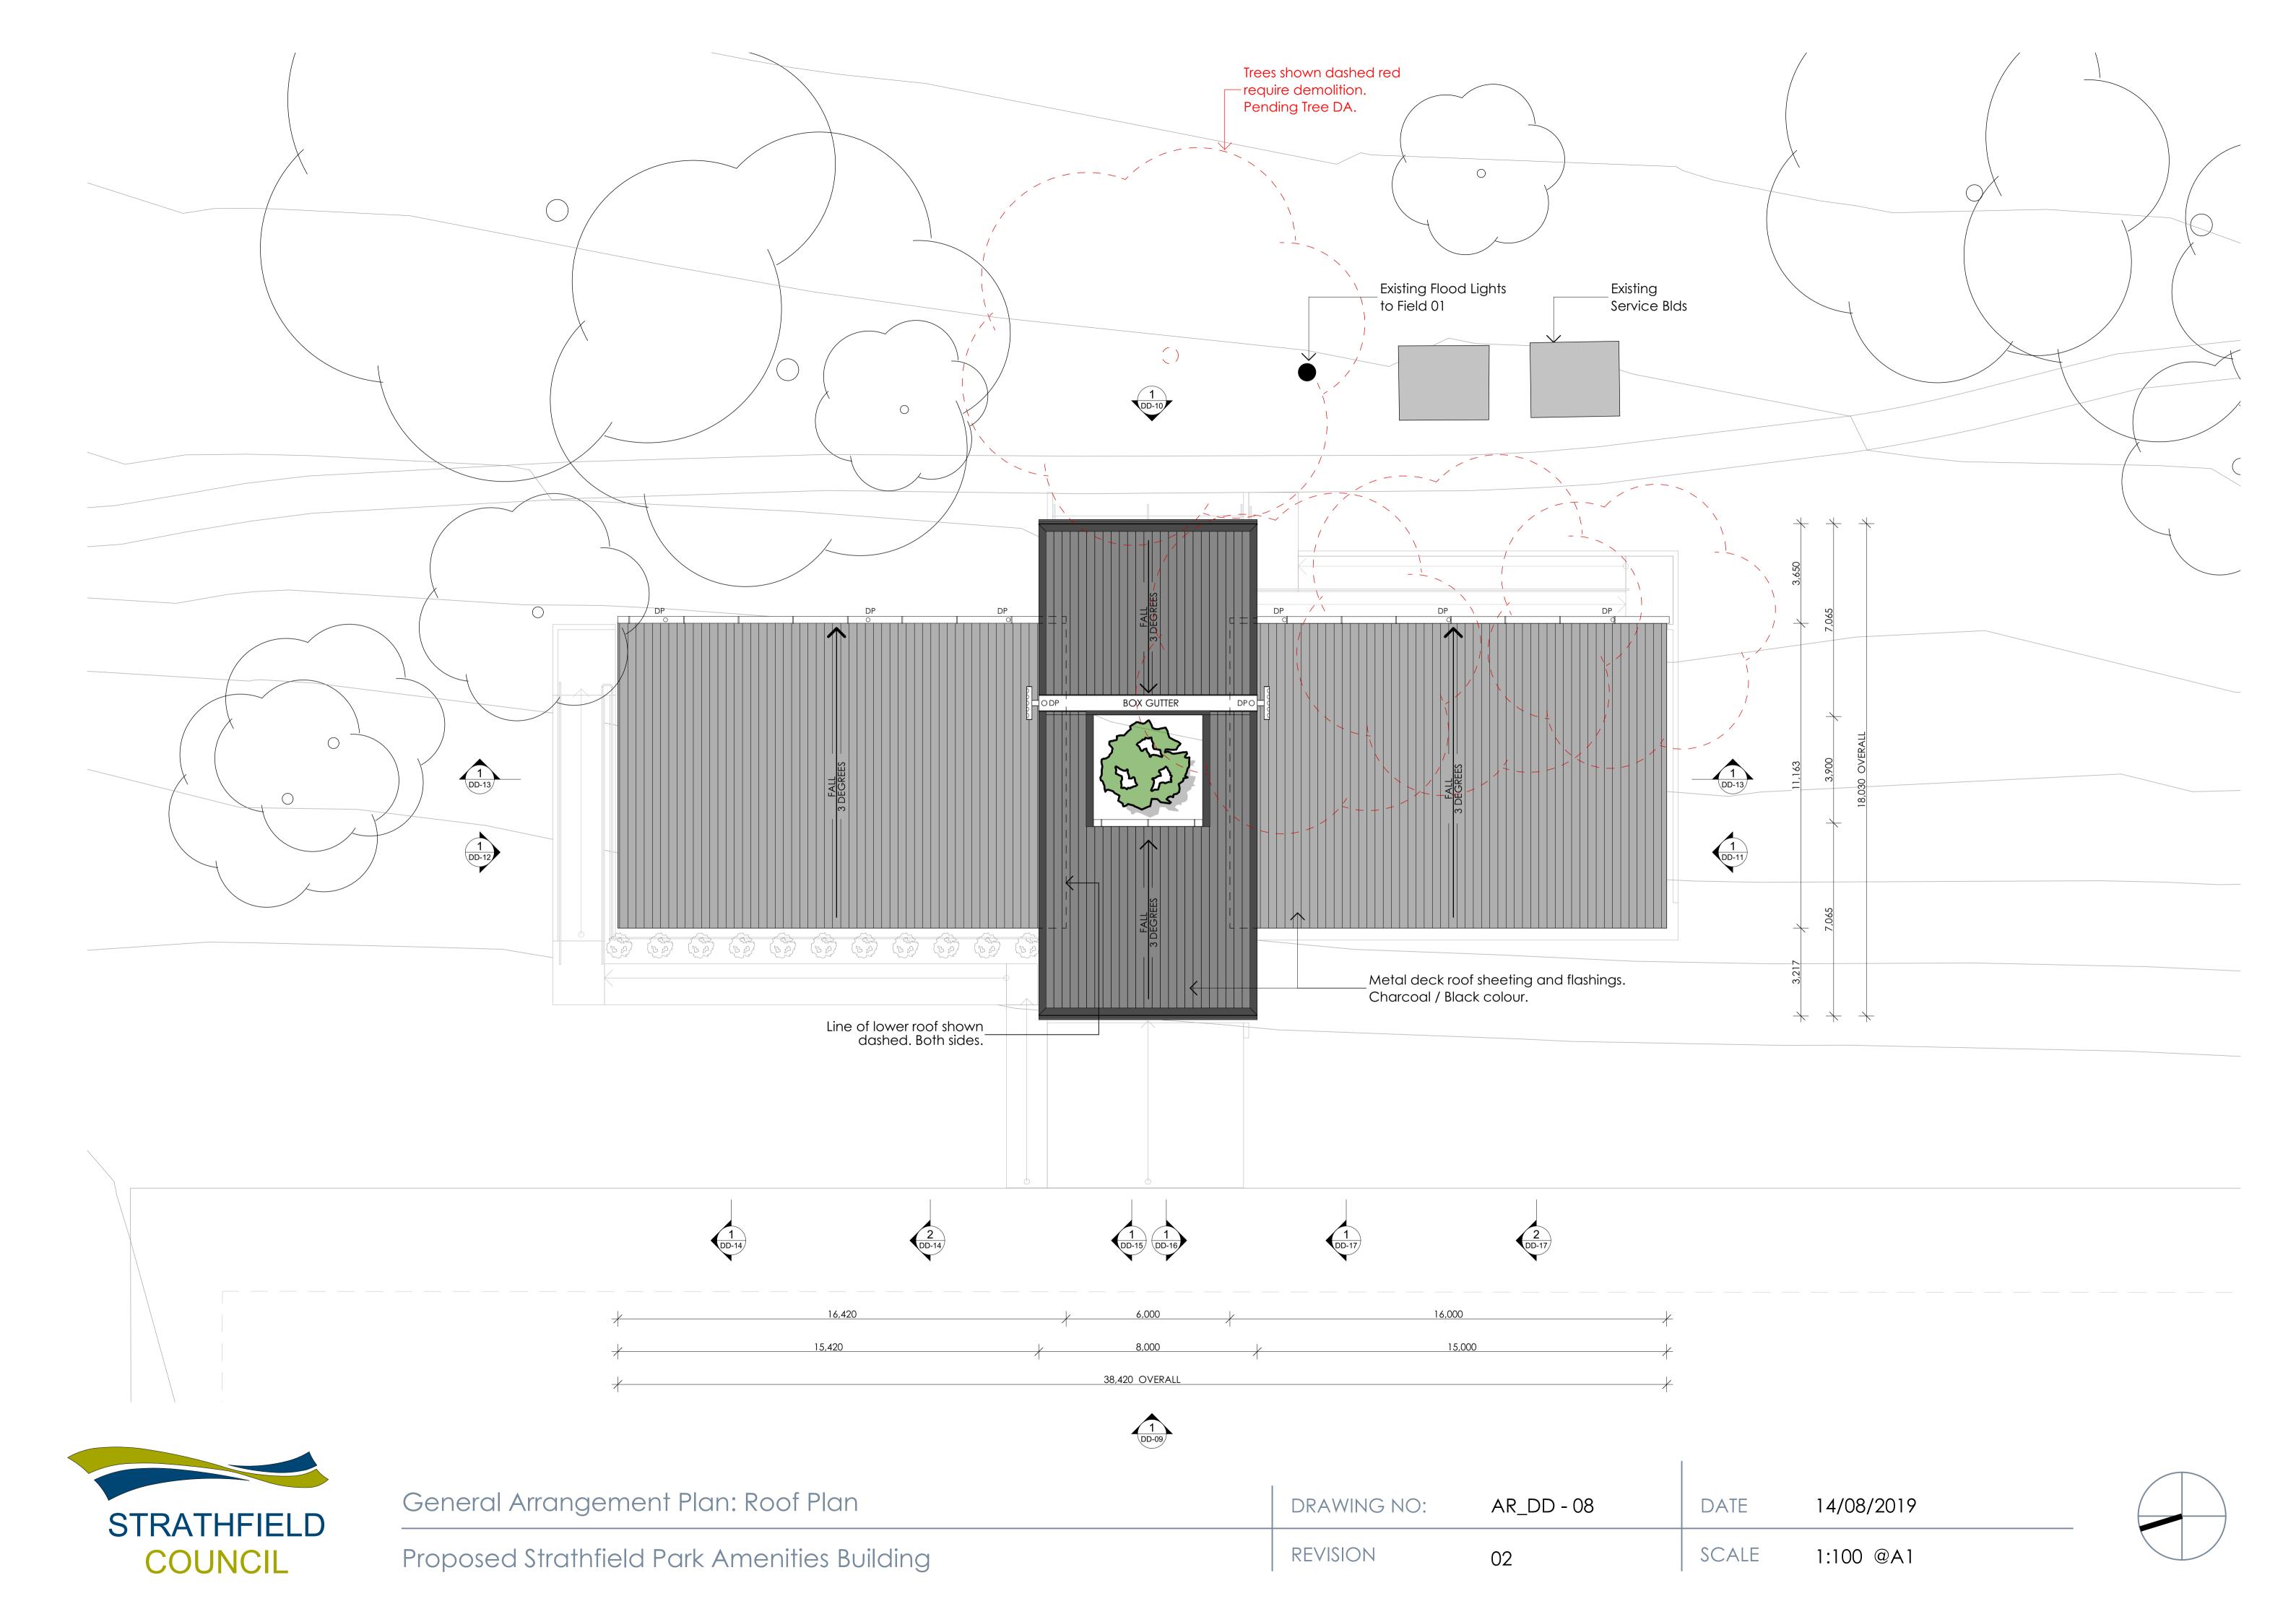

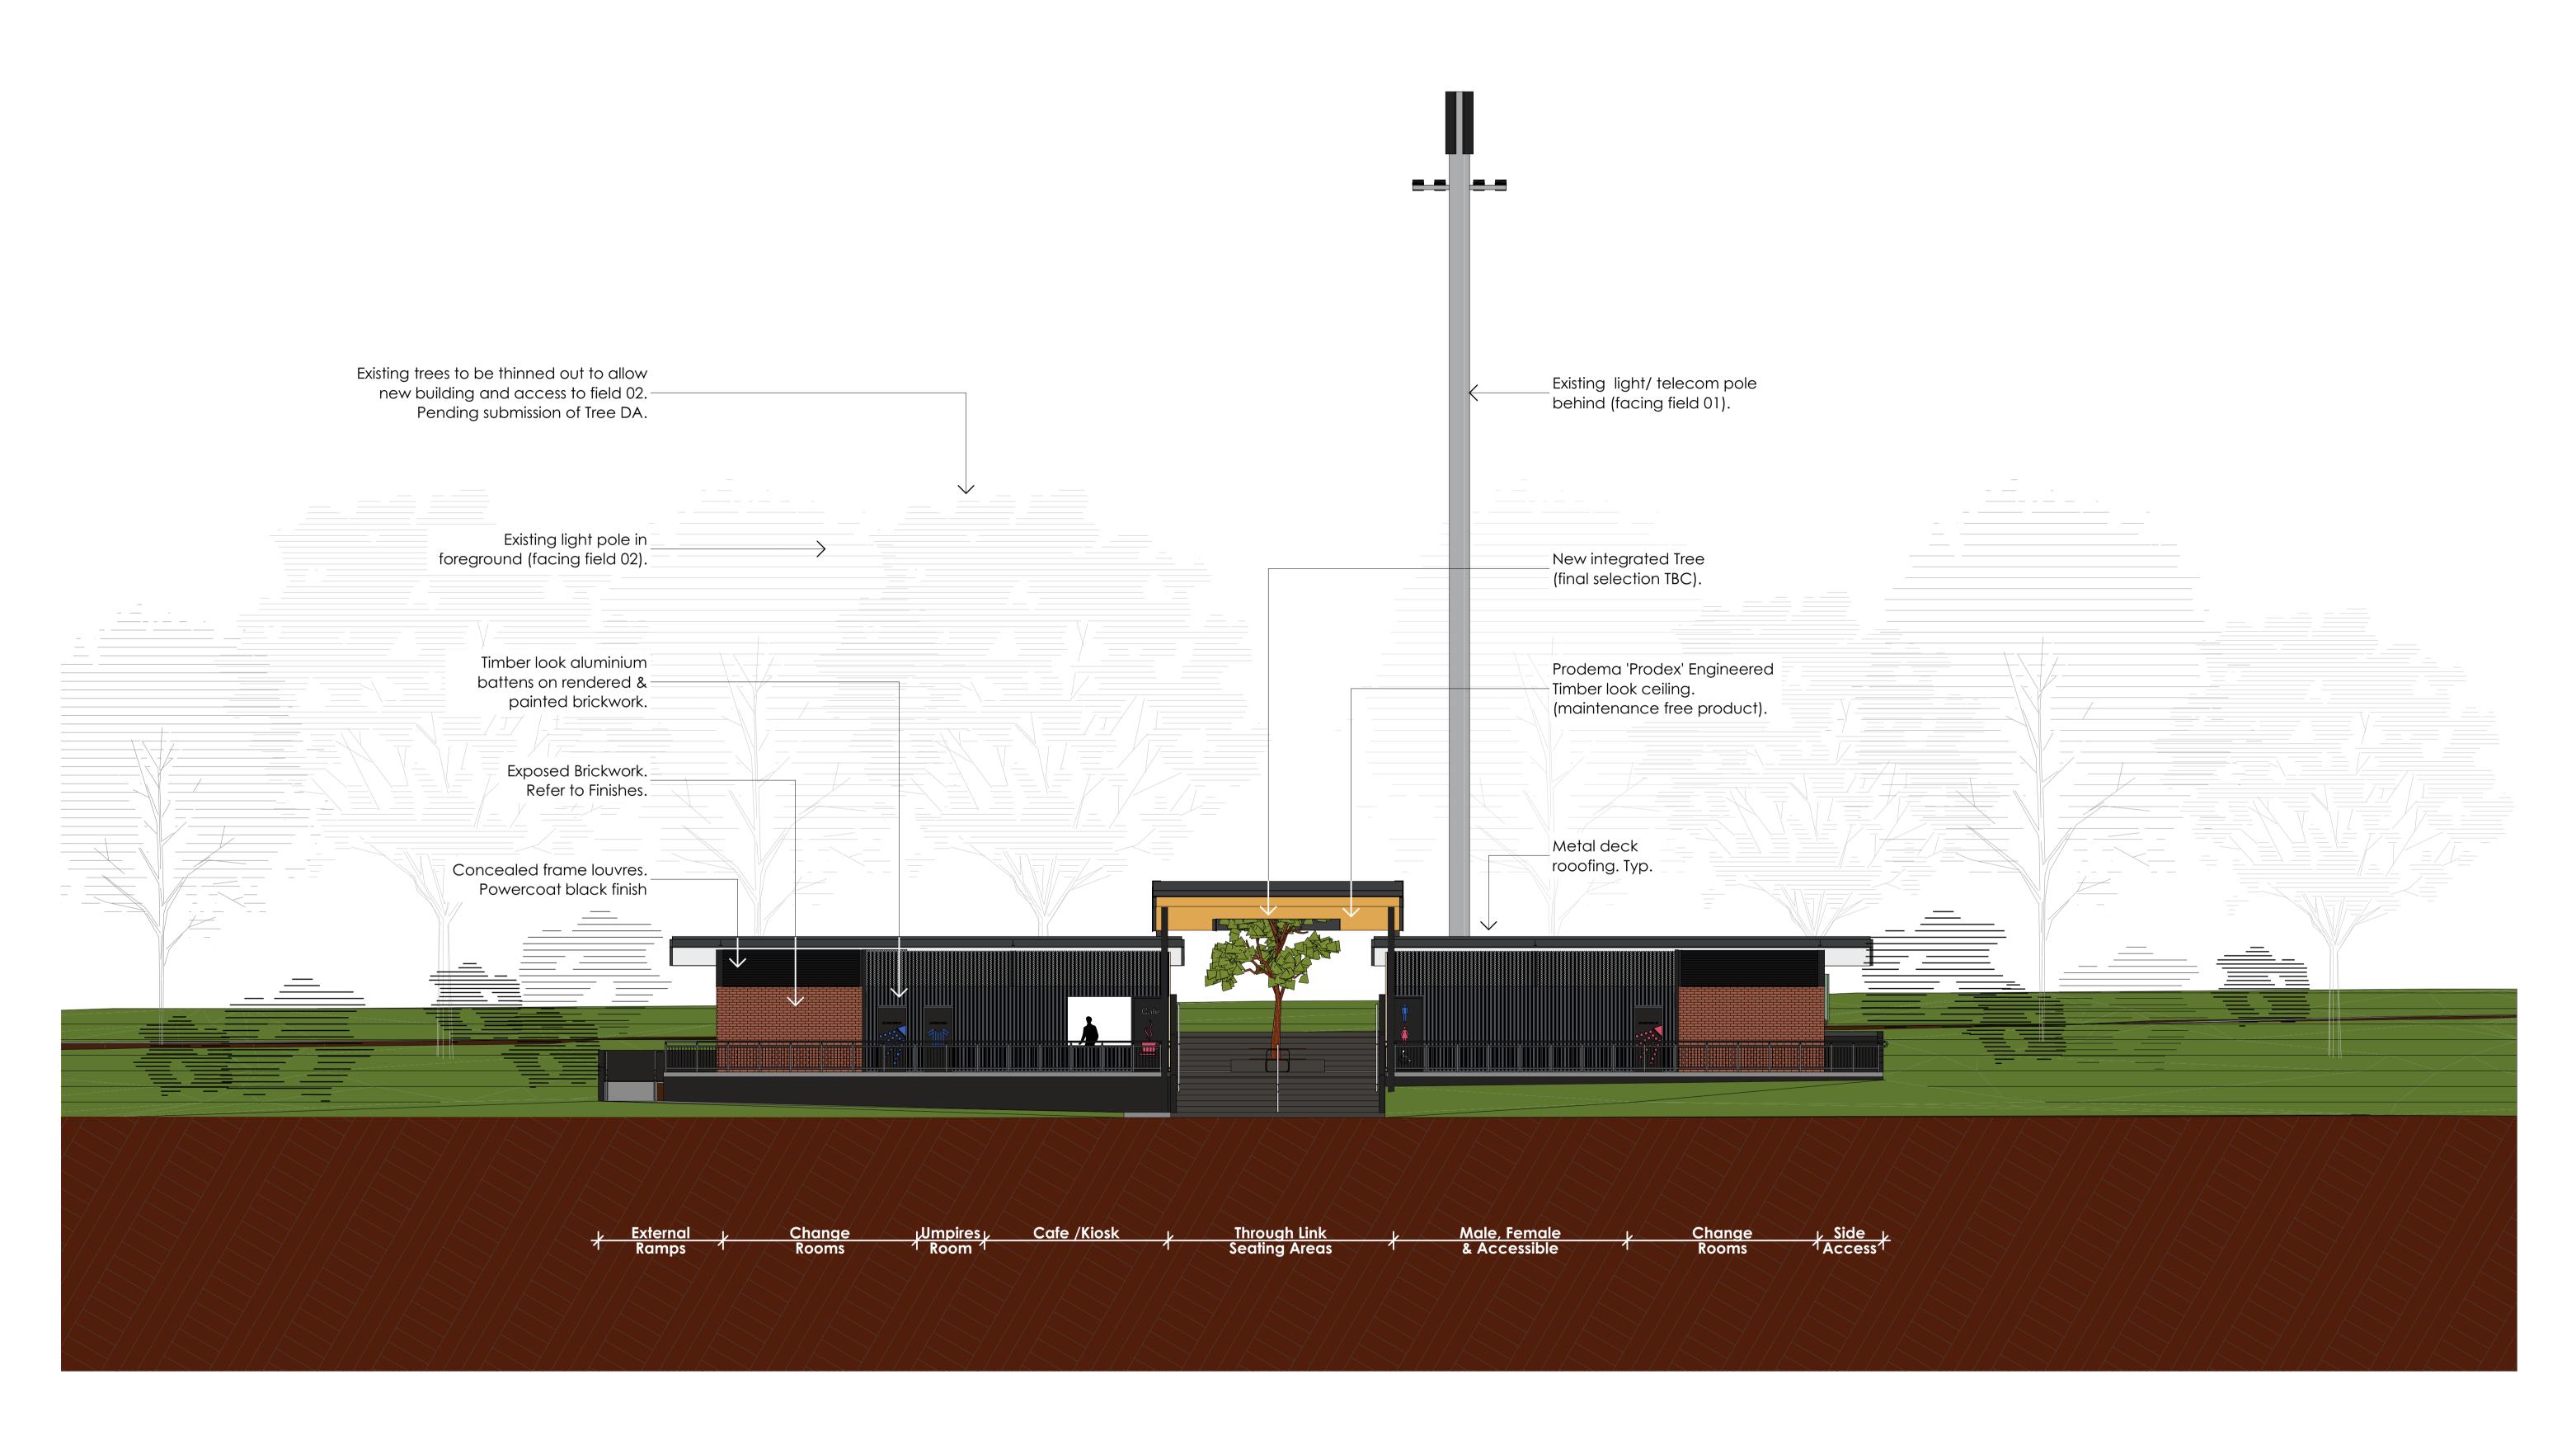



Elevation 01	DRAWING NO:	AR_DD - 09	DATE	14/08/2019
Proposed Strathfield Park Amenities Building	REVISION	02	SCALE	1:100 @A1

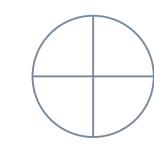





3D View: Aerial View	DRAWING NO:	AR_DD - 22	DATE	14/08/2019
Proposed Strathfield Park Amenities Building	REVISION	02	SCALE	NTS







3D View: Through Link View 02

Proposed Strathfield Park Amenities Building

DRAWING NO: AR_DD - 27

DATE 14/08/2019

REVISION 02

SCALE NTS

