

HUDSON PARK "MAZE & SENSORY GARDEN"



IMPORTANT NOTES:
Do not scale from drawings. All dimensions shall be checked on site before commencement of work. All discrepancies shall be brought to the attention of the Architect. Large scale drawings and written dimensions take precedence. This drawing is copyright of the author, and must not be retained, copied or used without the express authority of STRATHFIELD COUNCIL.

PRELIMINARY
NOT FOR CONSTRUCTION



COVER PAGE
HUDSON PARK MAZE & SENSORY
GARDEN

DRAWING NO: SK-00

REVISION 01

DRAWN WA

APPROVED .

DATE 29/05/2020

SCALE NTS



IMPORTANT NOTES:
Do not scale from drawings. All dimensions shall be checked on site before commencement of work. All discrepancies shall be brought to the attention of the Architect. Large scale drawings and written dimensions take precedence. This drawing is copyright of the author, and must not be retained, copied or used without the express authority of STRATHFIELD COUNCIL.

PRELIMINARY
NOT FOR CONSTRUCTION





SITE LOCATION
HUDSON PARK MAZE & SENSORY GARDEN

DRAWING NO: SK-02
REVISION 01

DRAWN WA
APPROVED .

DATE 29/05/2020
SCALE NTS

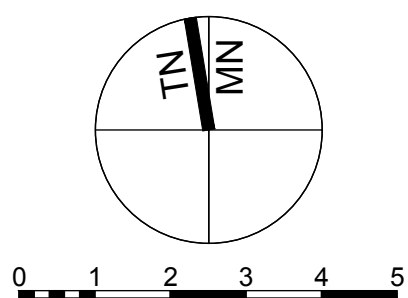

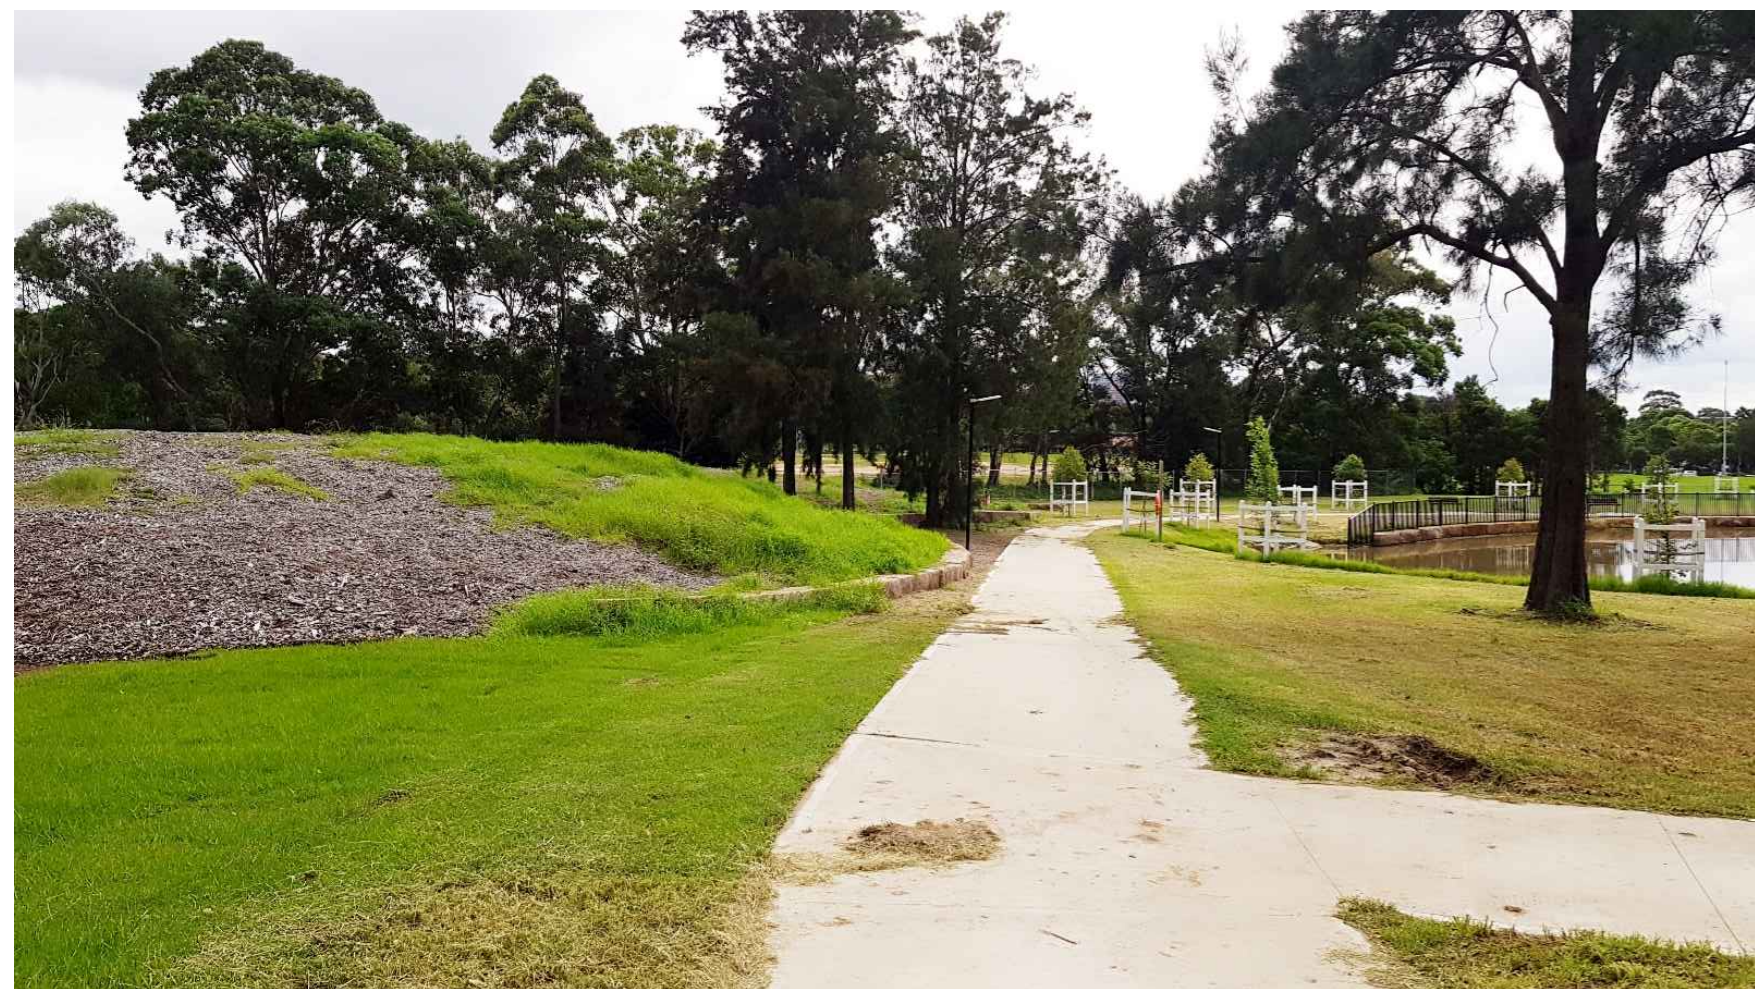

IMPORTANT NOTES:
Do not scale from drawings. All dimensions shall be checked on site before commencement of work. All discrepancies shall be brought to the attention of the Architect. Large scale drawings and written dimensions take precedence. This drawing is copyright of the author, and must not be retained, copied or used without the express authority of STRATHFIELD COUNCIL.

PRELIMINARY
NOT FOR CONSTRUCTION



SITE IMAGES
HUDSON PARK MAZE & SENSORY
GARDEN

DRAWING NO: SK-03


REVISION 01



DRAWN WA

APPROVED .

DATE 29/05/2020

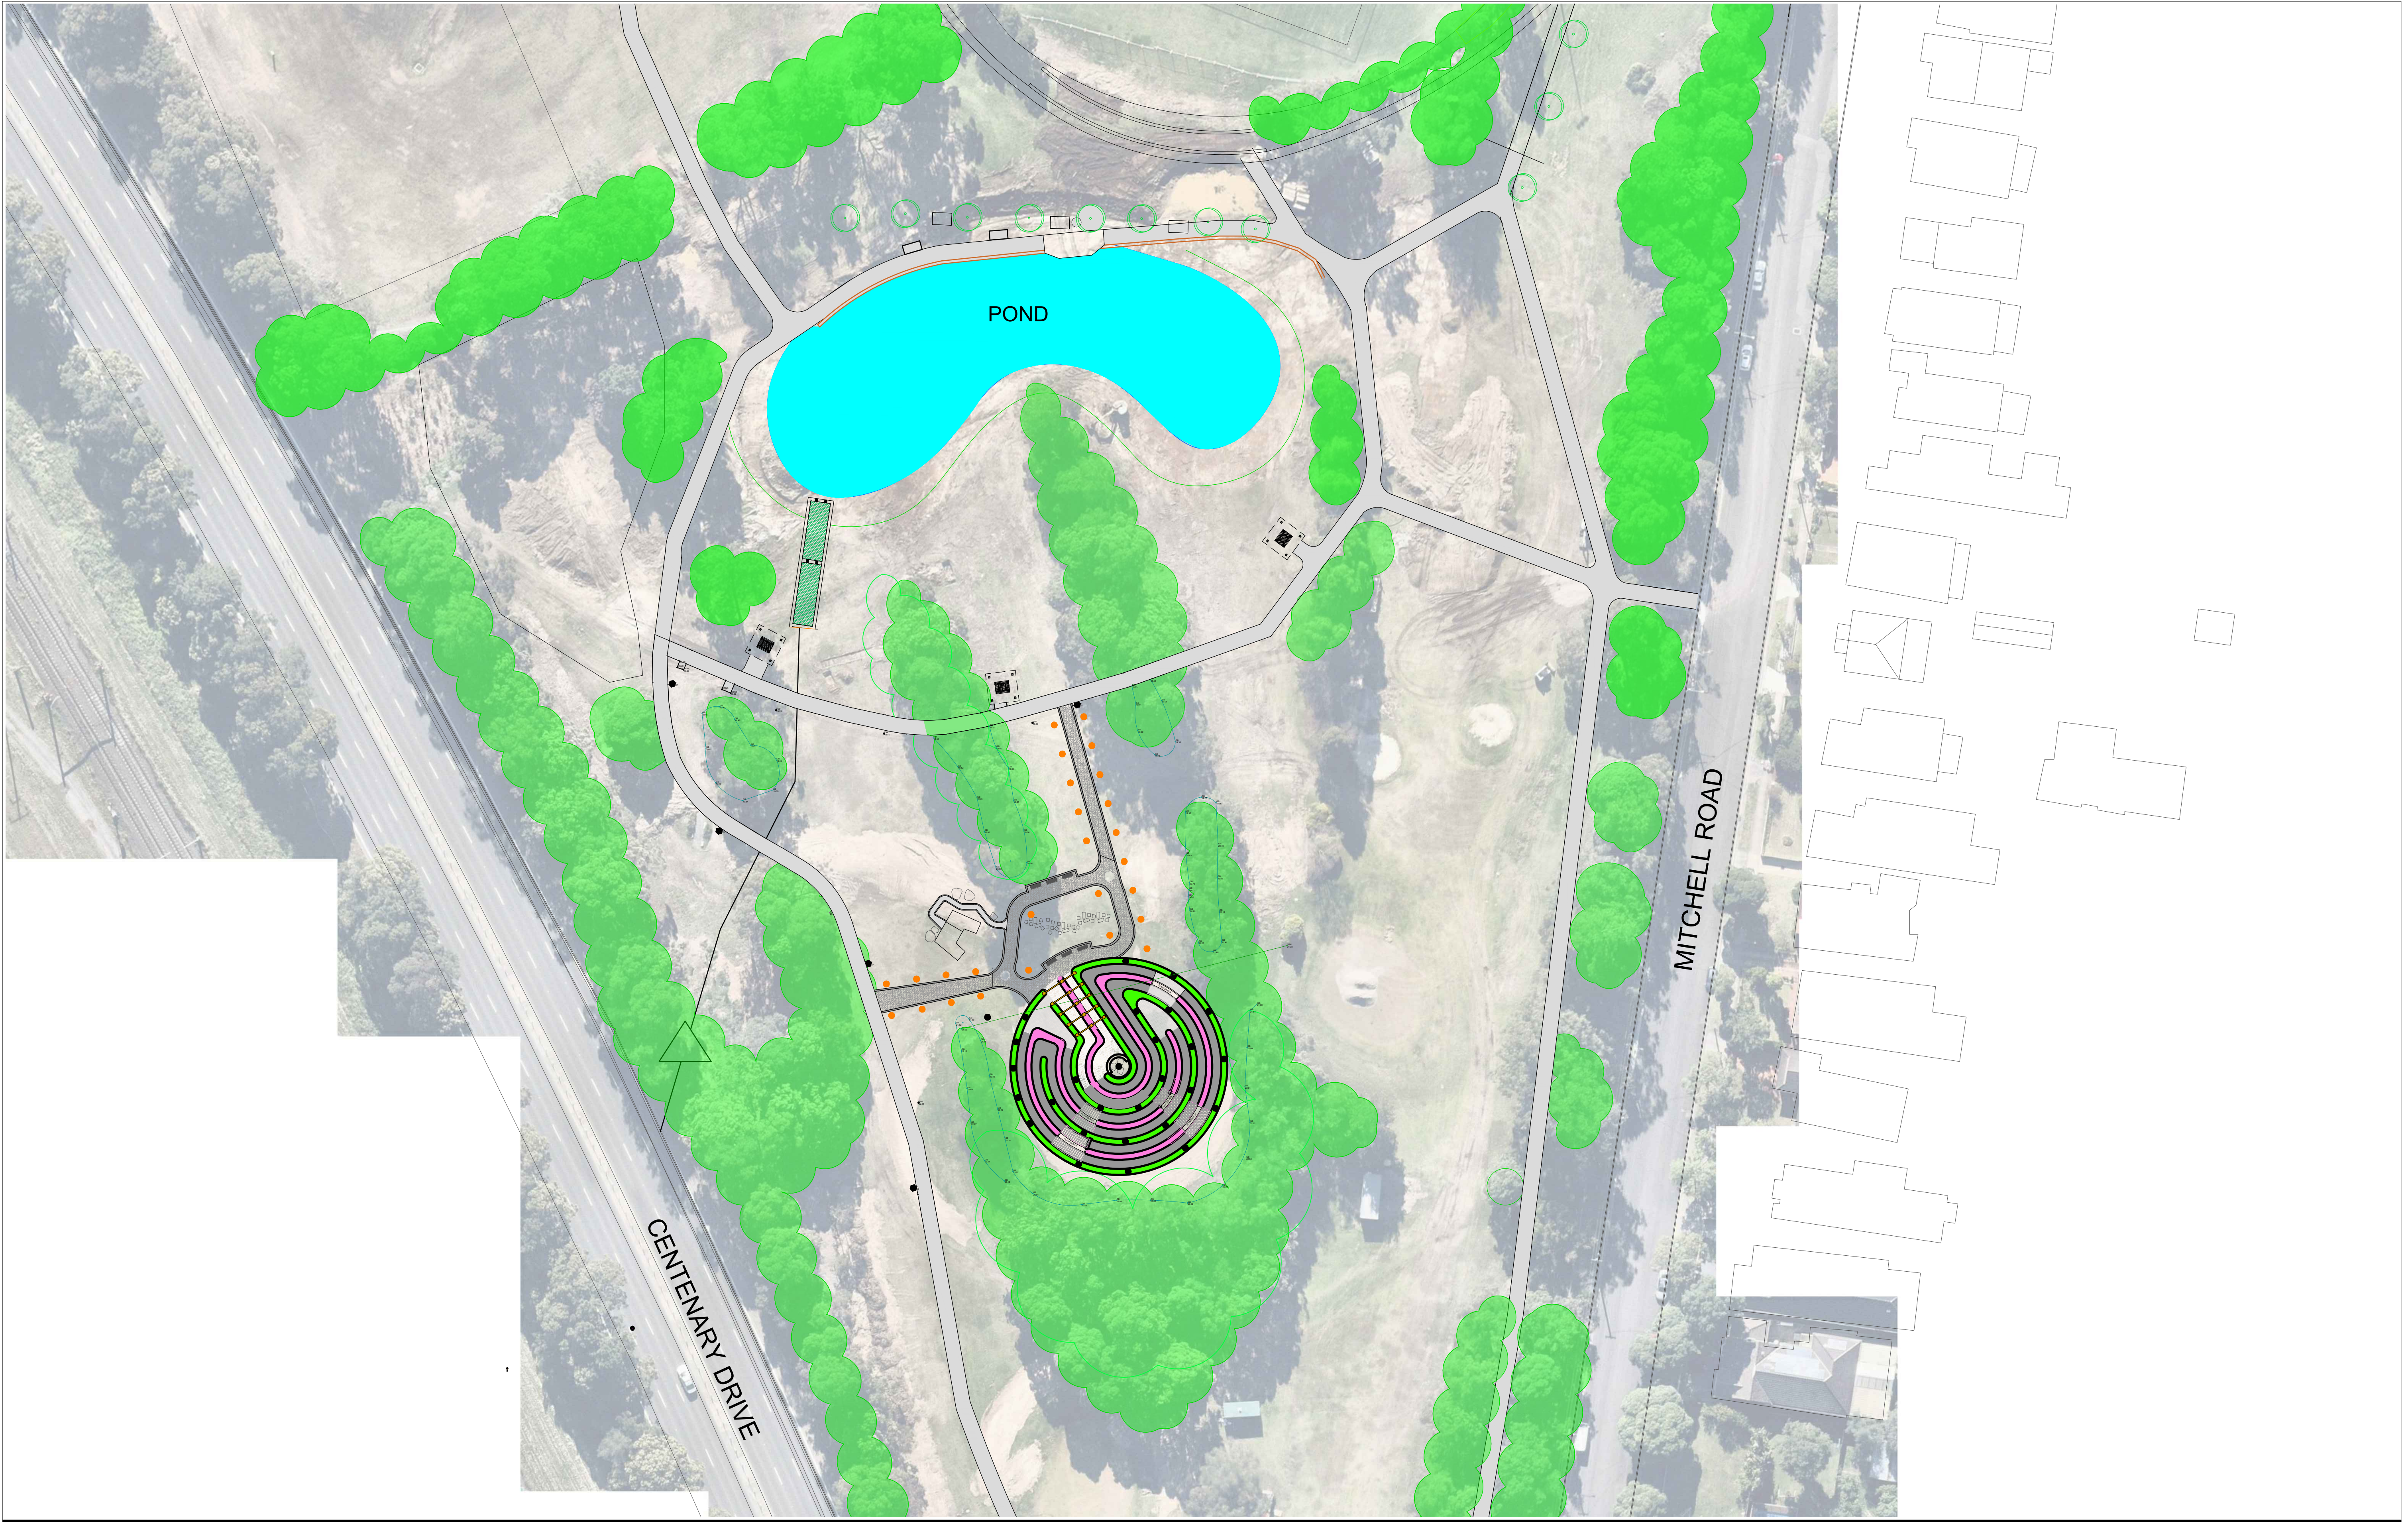SCALE NTS



<div>IMPORTANT NOTES: Do not scale from drawings. All dimensions shall be checked on site before commencement of work. All discrepancies shall be brought to the attention of the Architect. Large scale drawings and written dimensions take precedence. This drawing is copyright of the author, and must not be retained, copied or used without the express authority of STRATHFIELD COUNCIL.</div> <div>PRELIMINARY NOT FOR CONSTRUCTION</div>		MASTER PLAN	DRAWING NO: SK-04		DRAWN WA	DATE 29/05/2020	
		HUDSON PARK MAZE & SENSORY GARDEN	REVISION 01		APPROVED .	SCALE 1:500@A1 1:1000@A3	



LEGEND

- 1 EXISTING TREES
- 2 EXISTING CONC FOOTPATH
- 3 PROPOSED CONC FOOTPATH
- 4 WAYFINDING SIGNAGE
- 5 PROPOSED INTERACTIVE FOOTPATH
- 6 SENSORY TUNNEL INCLUSIVE, ACCESSIBLE
- 7 STEPPING STONES
- 8 BENCH SEATING (DDA COMPLIANT)
- 9 LITTER BIN
- 10 DRINKING FOUNTAIN
- 11 PROPOSED TREE
- 12 PROPOSED OUTDOOR TIMBER FRAME
- 13 PROPOSED FEATURED TREE
- 14 FEATURED ENTRANCE FOOTPATH
- 15 FEATURED EXIT FOOTPATH
- 16 PROPOSED TREE
- 17 1000 x 900mm HIGH BUXUS HEDGE
- 18 LAVENDER PLANT MAZE
- 19 RAISED SENSORY PLANTER BED- SIGHT- (Clourful Blooms)
RAISED SENSORY PLANTER BED- TOUCH- (Stachys, Aloe Vera)
RAISED SENSORY PLANTER BED- SMELL- (Mints, Rosemary, Artmesia)
RAISED SENSORY PLANTER BED- TASTE- (Basil, Tomatoes, Parsley)

- 19 RAISED SENSORY PLANTER BED- SOUND- (Deciduous Trees, Flowering Plants)
- 20 FEATURED SENSORY INTERACTIVE FOOTPATH
- 21 1500 WIDE MAZE FOOTPATH

IMPORTANT NOTES:
Do not scale from drawings. All dimensions shall be checked on site before commencement of work. All discrepancies shall be brought to the attention of the Architect. Large scale drawings and written dimensions take precedence. This drawing is copyright of the author, and must not be retained, copied or used without the express authority of STRATHFIELD COUNCIL.


PRELIMINARY
NOT FOR CONSTRUCTION




DETAIL DESIGN PLAN
HUDSON PARK MAZE & SENSORY GARDEN


DRAWING NO: SK-05
DRAWN WA
REVISION 01
APPROVED .

DATE 29/05/2020
SCALE NTS

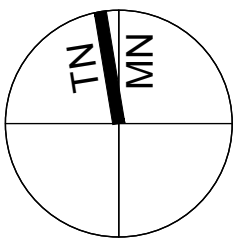

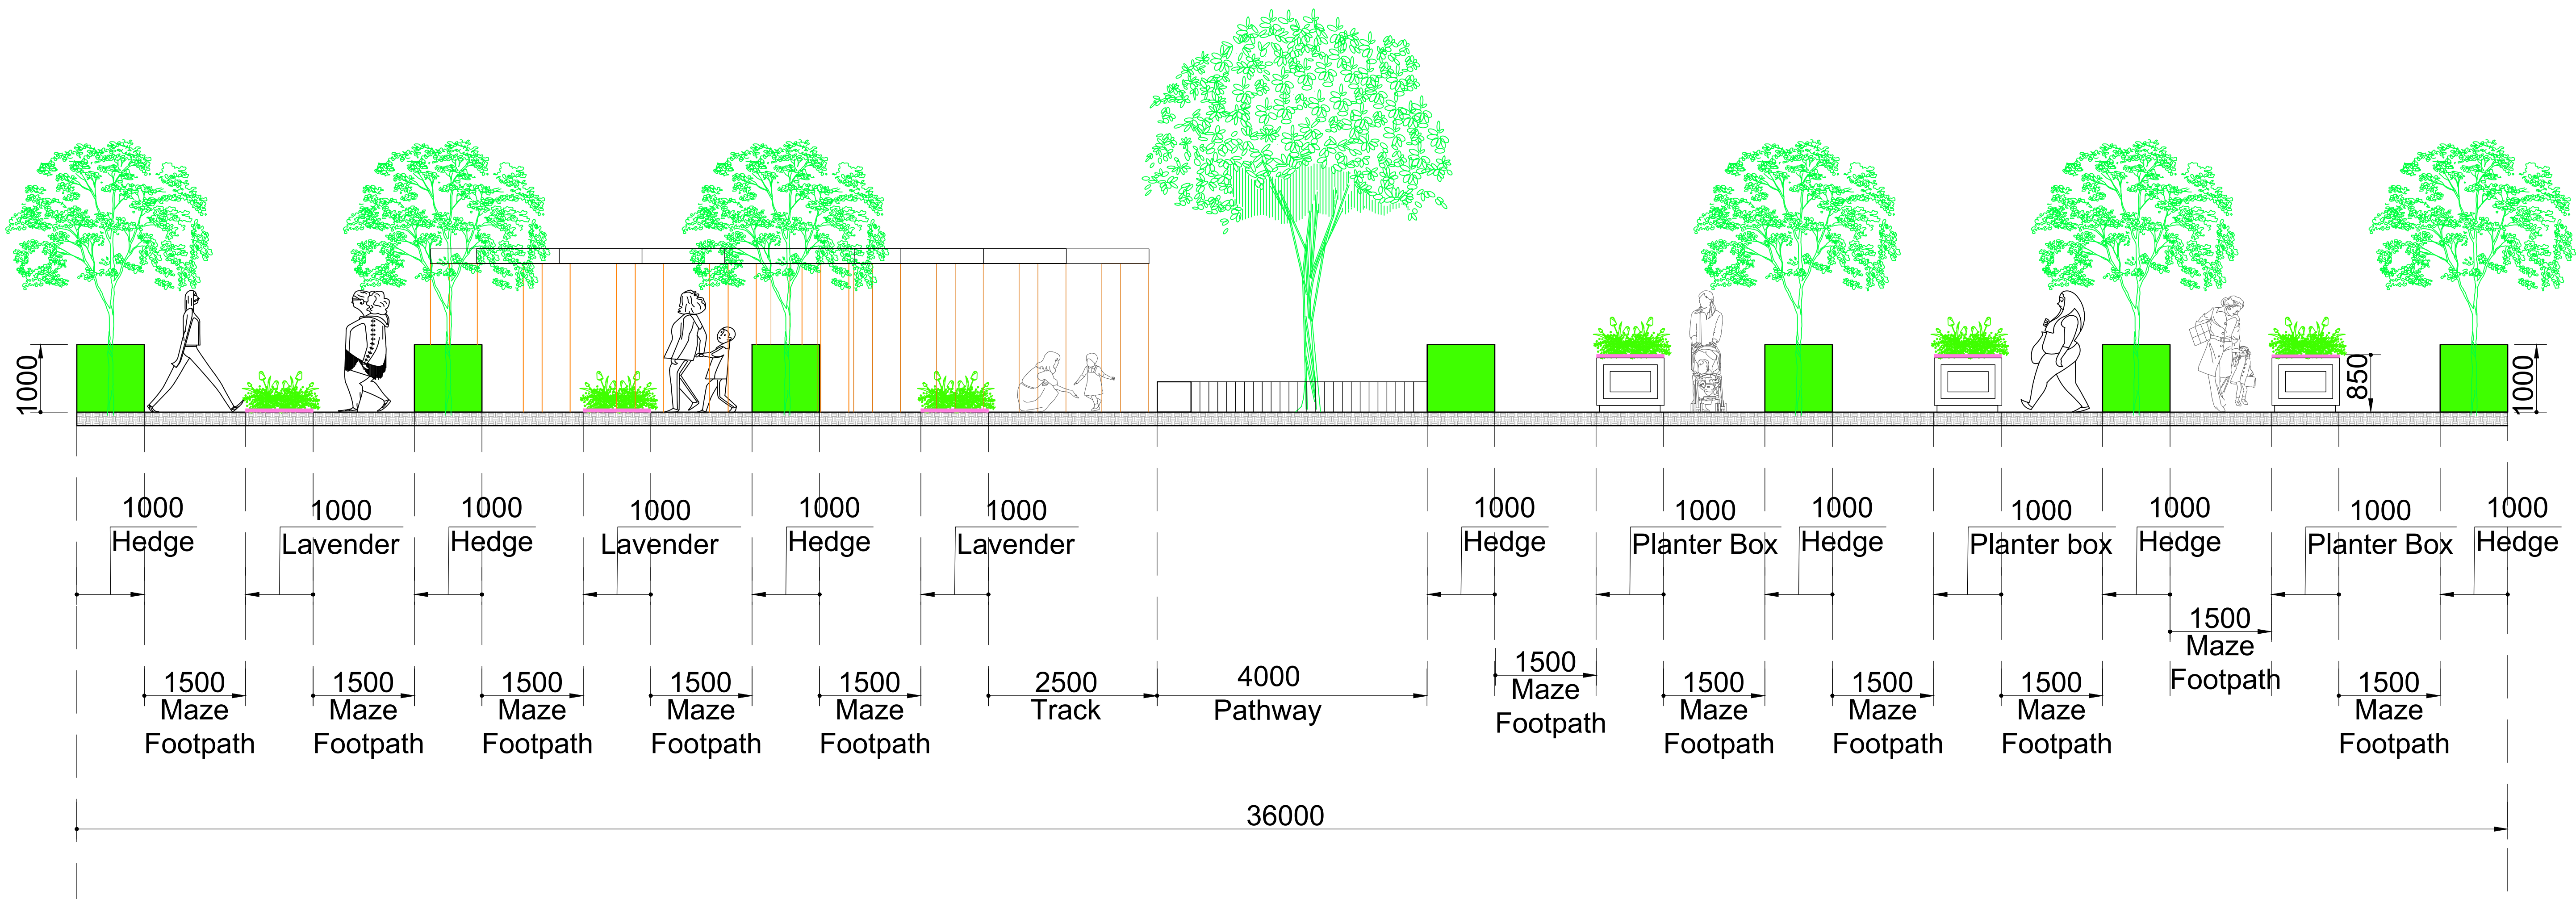

1 SECTION A-A
1:50 @ A1 / 1:100 @ A3

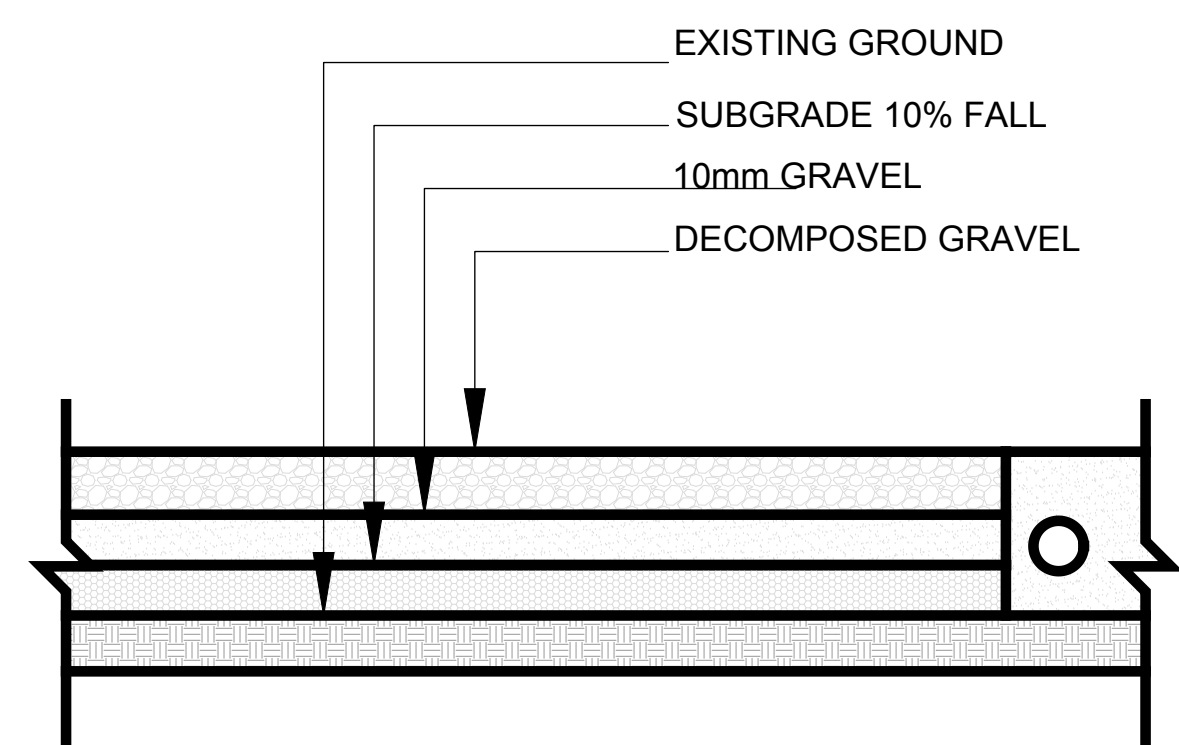

2 TYPICAL CROSS SECTION
1:20 @ A1 / 1:40 @ A3

IMPORTANT NOTES:
Do not scale from drawings. All dimensions shall be checked on site before commencement of work. All discrepancies shall be brought to the attention of the Architect. Large scale drawings and written dimensions take precedence. This drawing is copyright of the author, and must not be retained, copied or used without the express authority of STRATHFIELD COUNCIL.

PRELIMINARY
NOT FOR CONSTRUCTION



SECTION A-A
HUDSON PARK MAZE & SENSORY GARDEN

DRAWING NO: SK-08

REVISION 01

DRAWN WA

APPROVED .

DATE 29/05/2020

SCALE 1:50@A1
1:100@A3



IMPORTANT NOTES:
Do not scale from drawings. All dimensions shall be checked on site before commencement of work. All discrepancies shall be brought to the attention of the Architect. Large scale drawings and written dimensions take precedence. This drawing is copyright of the author, and must not be retained, copied or used without the express authority of STRATHFIELD COUNCIL.

PRELIMINARY
NOT FOR CONSTRUCTION



ARTIST IMPRESSION
HUDSON PARK MAZE & SENSORY
GARDEN

DRAWING NO: SK-12

REVISION 01

DRAWN WA

APPROVED .

DATE 29/05/2020

SCALE NTS



IMPORTANT NOTES:
Do not scale from drawings. All dimensions shall be checked on site before commencement of work. All discrepancies shall be brought to the attention of the Architect. Large scale drawings and written dimensions take precedence. This drawing is copyright of the author, and must not be retained, copied or used without the express authority of STRATHFIELD COUNCIL.

PRELIMINARY
NOT FOR CONSTRUCTION



ARTIST IMPRESSION
HUDSON PARK MAZE & SENSORY
GARDEN

DRAWING NO: SK-13

REVISION 01

DRAWN WA

APPROVED .

DATE 29/05/2020

SCALE NTS



IMPORTANT NOTES:
Do not scale from drawings. All dimensions shall be checked on site before commencement of work. All discrepancies shall be brought to the attention of the Architect. Large scale drawings and written dimensions take precedence. This drawing is copyright of the author, and must not be retained, copied or used without the express authority of STRATHFIELD COUNCIL.

PRELIMINARY
NOT FOR CONSTRUCTION



ARTIST IMPRESSION
HUDSON PARK MAZE & SENSORY
GARDEN

DRAWING NO: SK-14

REVISION 01

DRAWN WA

APPROVED .

DATE 29/05/2020

SCALE NTS

Tree TO 2.0mm - 6mm HEIGHT



Lagerstroemia indica cv
(Crepe Myrtle)



Tristaniopsis laurina - Water gum



Angophora floribunda -Rough Bark
Apple



Malus 'JFS-KW5' – Royal Raindrops



Prunus cerasifera 'Oakville Crimson Spire'

GROUNDCOVER TO 1.0mm Height



Carex appressa - Tall Sedge



Dianella caerulea- Blue Flax- Lily



Lomandra longifolia - Basket Grass



Pennisetum alopecuroides -
the Chinese pennisetum



Poa poliformis - tussock-grass

SHRUBS TO1.5mm HEIGHT



Buxus sempervirens- English Box



Lavandula angustifolia-
English Lavender



Banksia spinulosa - Hairpin Banksia



Adenanthos sericeus – Woolly Bush

FEATURE PLANTS- VARIOUS HEIGHTS



Xanthorrhoea australis



Todea barbara -king fern



Doryanthes excelsa-Gynea Lily



Asplenium nidus- Birds Nest Fern

IMPORTANT NOTES:
Do not scale from drawings.All dimensions shall be checked on
site before commencement of work. All discrepancies shall be
brought to the attention of the Architect .Large scale drawings and
written dimensions take precedence.This drawing is copyright of
the author, and must not be retained, copied or used without the
express authority of STRATHFIELD COUNCIL.

PRELIMINARY
NOT FOR CONSTRUCTION



PLANTING PALETTE
HUDSON PARK MAZE & SENSORY GARDEN

DRAWING NO:	SK-15
REVISION	01

DRAWN	WA
APPROVED	.

DATE	29/05/2020
SCALE	NTS

FEATURE SENSORY PLANTS- "SIGHT"



Snapdragons- Dragon flowers



Cordyline 'Rubra'- Palm Lily



Paper Daisies

FEATURE SENSORY PLANTS- "TOUCH"



Stachys byzantina- Lambs Ear



Aloe Vera



Grevillea Bronze Rambler

FEATURE SENSORY PLANTS- "SMELL"



Lavender



Mint



Rosemary Thyme



Geraniums

FEATURE SENSORY PLANTS- "TASTE"



Banksias



Basil



Twigg Heath Myrtle



Tetragonia tetragonioides

IMPORTANT NOTES:
Do not scale from drawings. All dimensions shall be checked on site before commencement of work. All discrepancies shall be brought to the attention of the Architect. Large scale drawings and written dimensions take precedence. This drawing is copyright of the author, and must not be retained, copied or used without the express authority of STRATHFIELD COUNCIL.

PRELIMINARY
NOT FOR CONSTRUCTION



SENSORY GARDEN - PLANT LIST
HUDSON PARK MAZE & SENSORY
GARDEN

DRAWING NO: SK-16

REVISION 01

DRAWN WA

APPROVED .

DATE 29/05/2020

SCALE NTS