
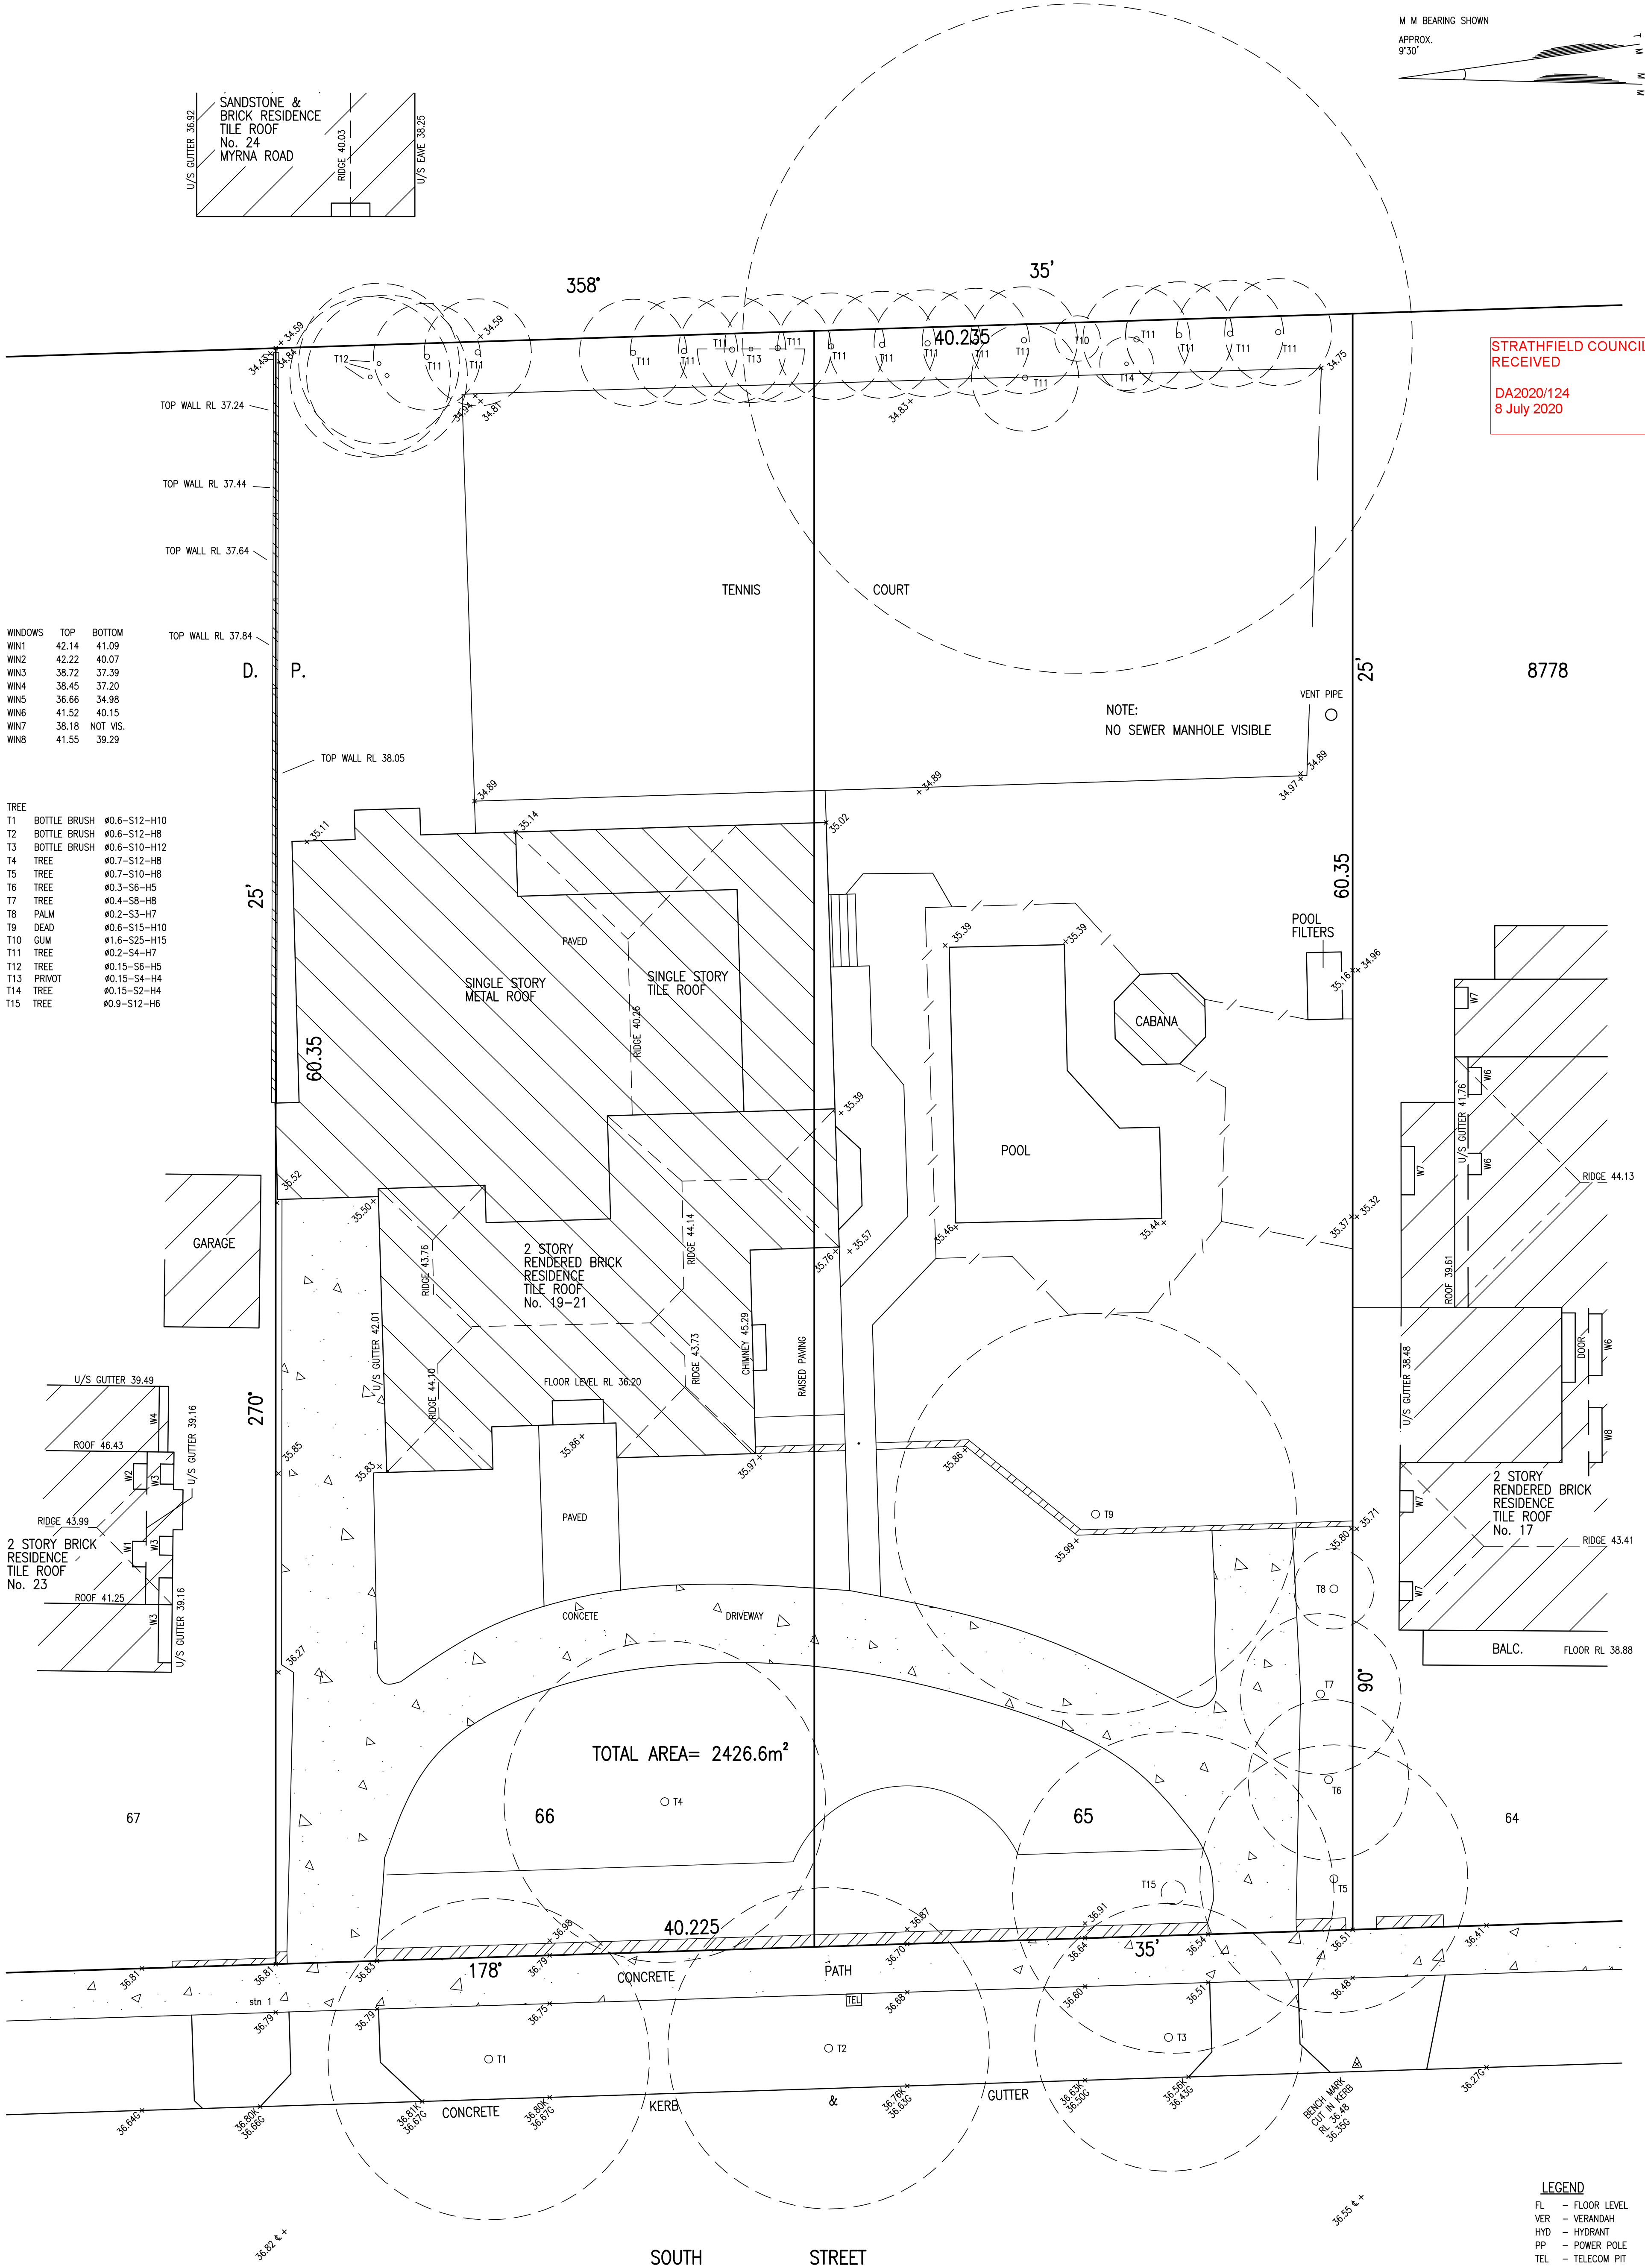


STRATHFIELD COUNCIL
RECEIVED
DA2020/124
8 July 2020

WINDOWS	TOP	BOTTOM
WIN1	42.14	41.09
WIN2	42.22	40.07
WIN3	38.72	37.39
WIN4	38.45	37.20
WIN5	36.66	34.98
WIN6	41.52	40.15
WIN7	38.18	NOT VIS.
WIN8	41.55	39.29

TREE		
T1	BOTTLE BRUSH	#0.6-S12-H10
T2	BOTTLE BRUSH	#0.6-S12-H8
T3	BOTTLE BRUSH	#0.6-S10-H12
T4	TREE	#0.7-S12-H8
T5	TREE	#0.7-S10-H8
T6	TREE	#0.3-S6-H5
T7	TREE	#0.4-S8-H8
T8	PALM	#0.2-S3-H7
T9	DEAD	#0.6-S15-H10
T10	CUIM	#1.6-S25-H15
T11	TREE	#0.2-S4-H7
T12	TREE	#0.15-S6-H5
T13	PRIVOT	#0.15-S4-H4
T14	TREE	#0.15-S2-H4
T15	TREE	#0.9-S12-H6

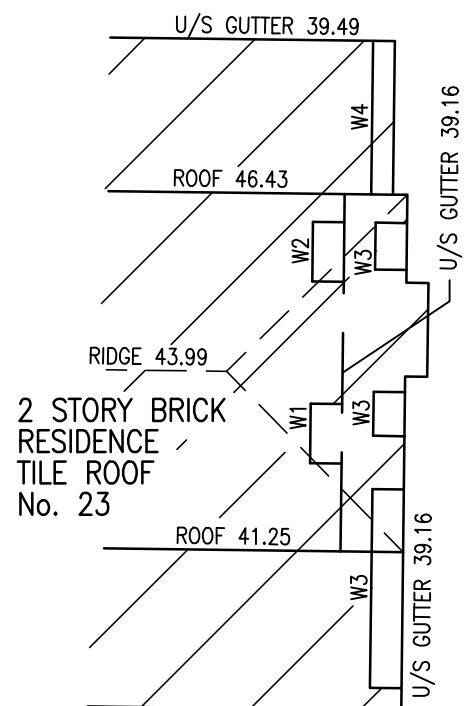

- LEGEND
- FL - FLOOR LEVEL
 - VER - VERANDAH
 - HYD - HYDRANT
 - PP - POWER POLE
 - TEL - TELECOM PIT
 - GAS - GAS MAIN
 - LP - LIGHT POLE
 - SV - STOP VALVE
 - INV - PIPE INVERT
 - K - KERB
 - G - GUTTER
 - ELP - POWER POLE WITH LIGHT

ADDED TREES AND EXTRA DETAIL DATE: 29/4/19

PLAN AMENDED DUE TO MORE DETAILED MEASUREMENTS DATE: 14/5/19

NOTE: No underground services search has been carried out. You are advised to "Dial 1100 Before You Dig" before carrying out any building work.

PLAN OF LEVELS AND DETAILS AT
19-21 SOUTH STREET, STRATHFIELD
FOR JOHN MOUAWAD

Boundaries have not been surveyed.
Dimensions and areas compiled from
information obtained from the L.T.O.
Improvements shown are diagrammatic
only and shown for plotting purposes only.

Contours if shown are approximate and
preference should be given to spot levels.
No services search has been made and
only those visible at time of survey have
been located. Levels under buildings unknown.
Adjoining building details shown are approx.
only due to restricted access.

DATUM	A.H.D.
REDUCTION RATIO	1:100
REFERENCE NO.	205015-3
DATE OF SURVEY	29/04/2019
SURVEYED BY	P.B/D.M/B.R/S.S
DRAWN BY	L.STOJKOVSKI

W. BUXTON PTY LTD
A.C.N. 002 678 819
REGISTERED SURVEYORS
76 WILLISON ROAD
CARLTON 2218
TEL (02) 9553 9800
FAX (02) 9588 5793