


**STRATHFIELD COUNCIL  
RECEIVED**

**DA2022.03  
24 January 2022**

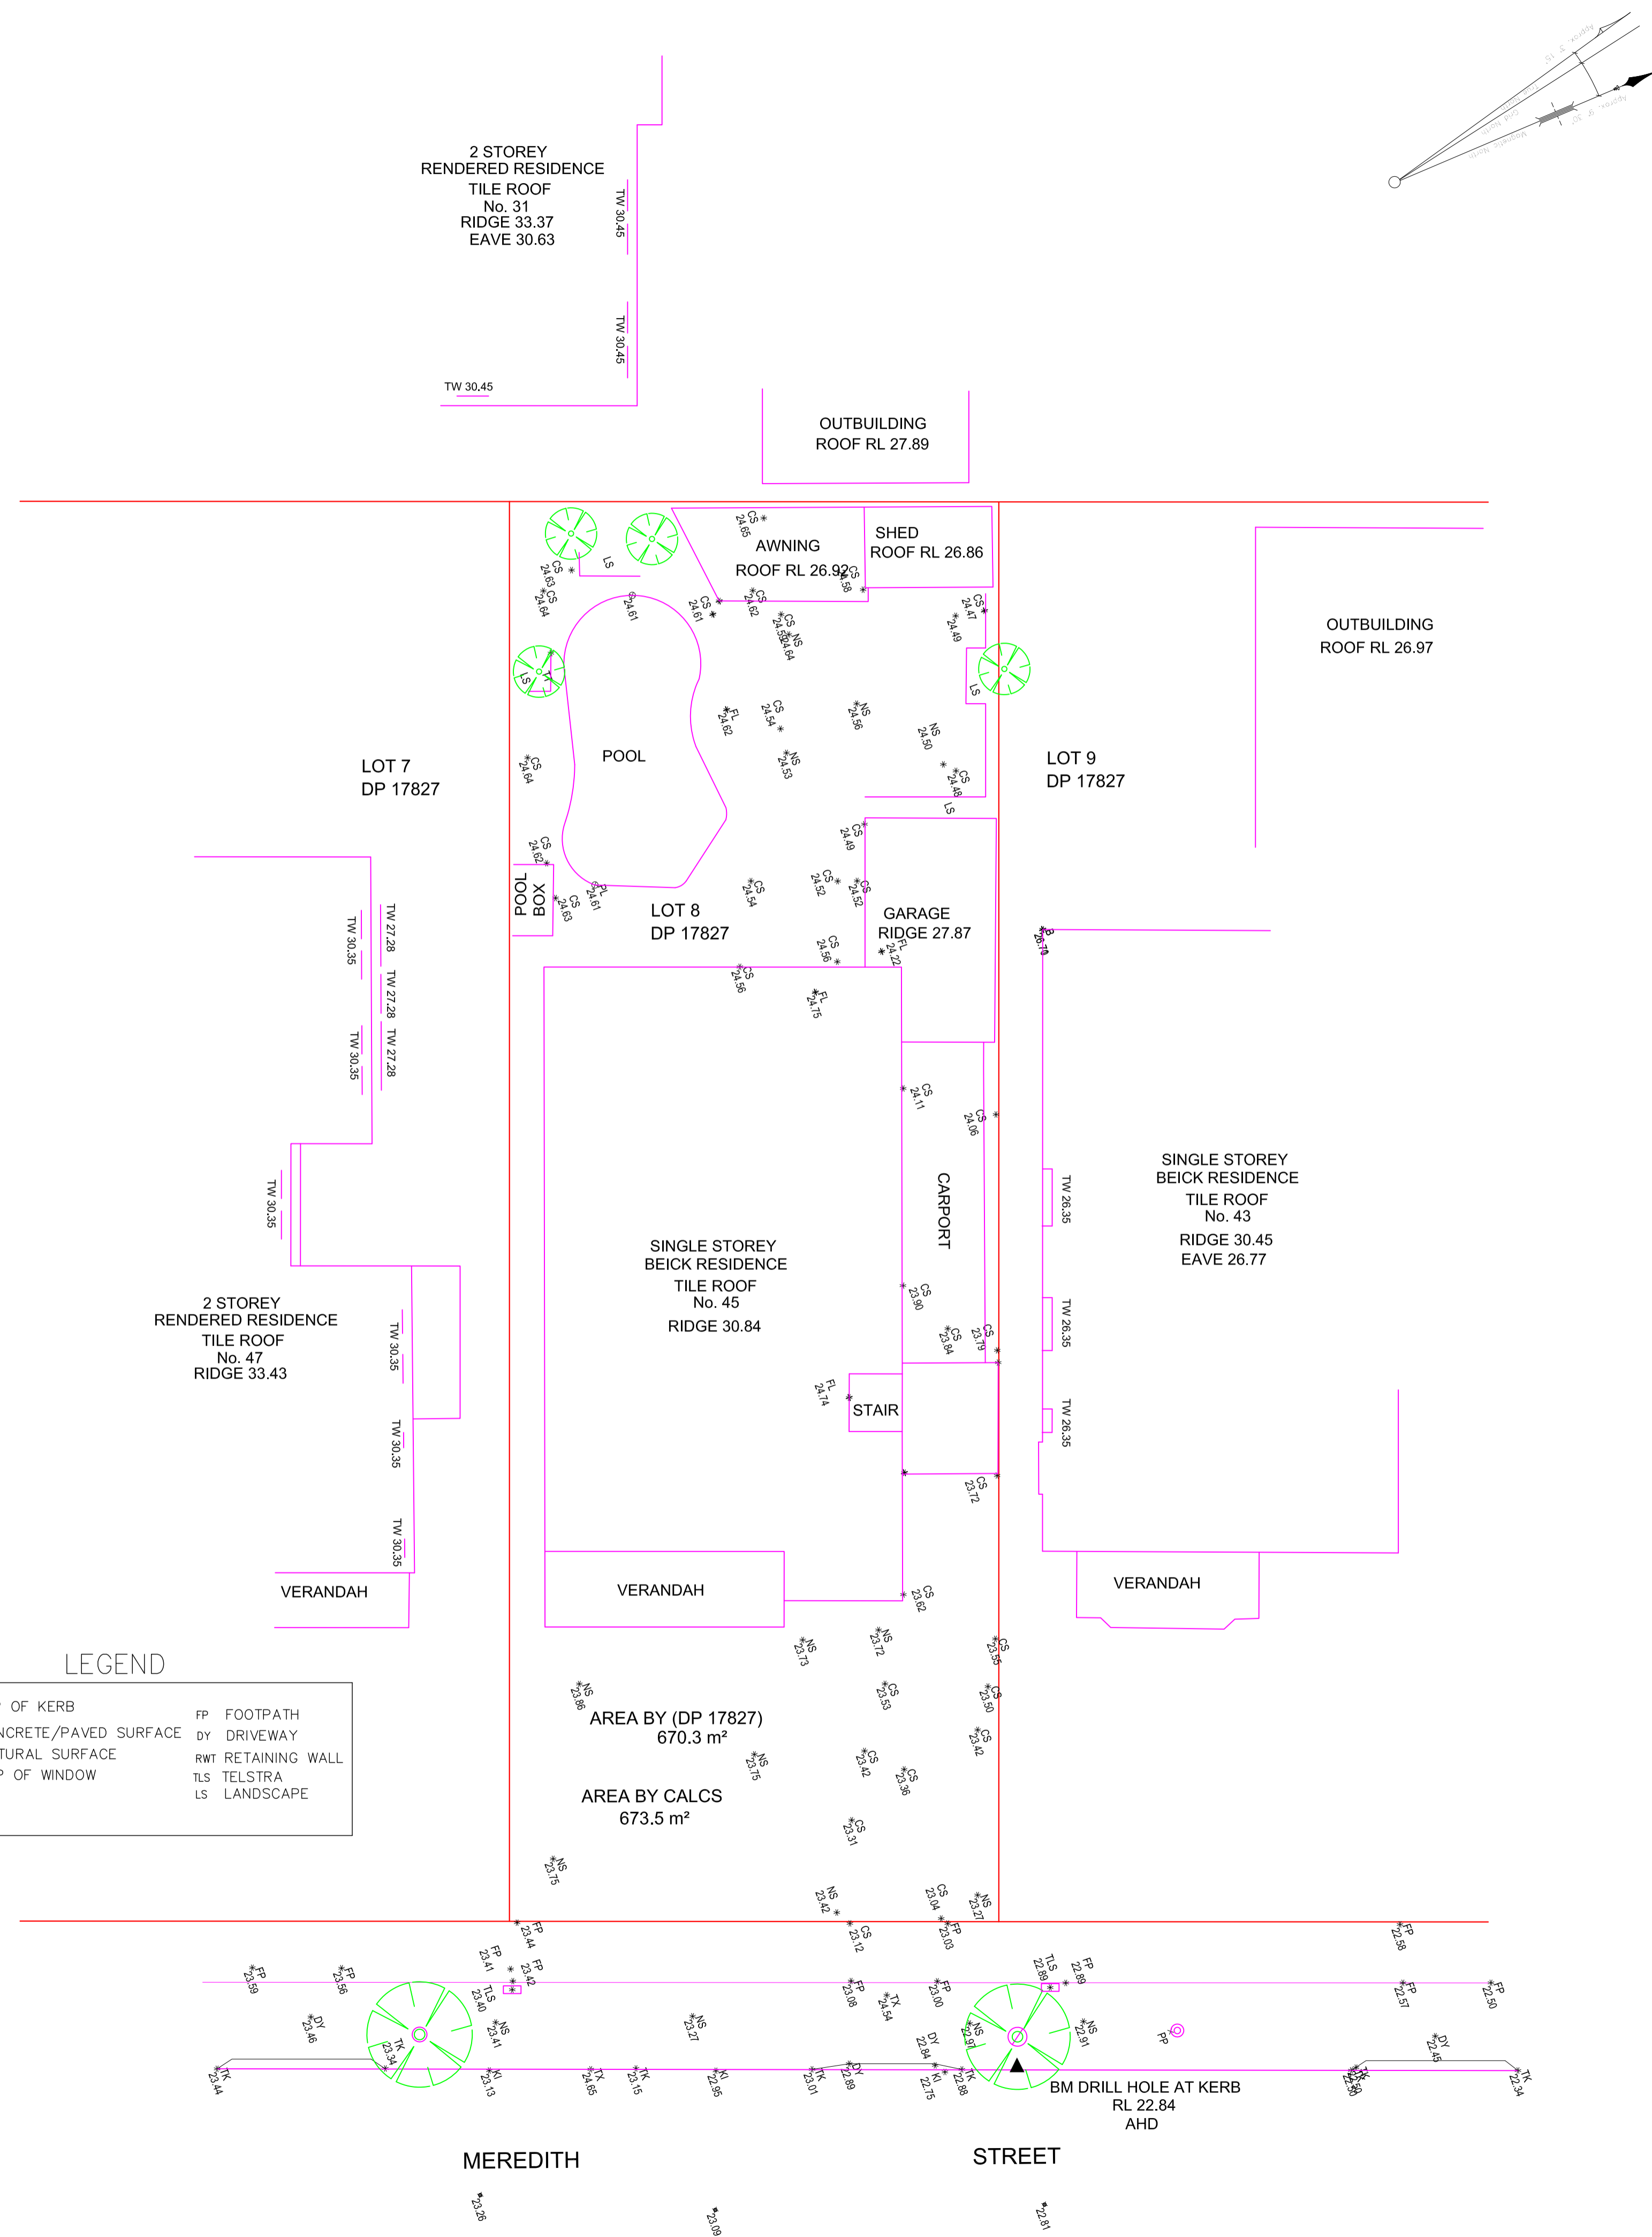

**LEGEND**

|    |                        |     |                |
|----|------------------------|-----|----------------|
| TK | TOP OF KERB            | FP  | FOOTPATH       |
| CS | CONCRETE/PAVED SURFACE | DY  | DRIVEWAY       |
| NS | NATURAL SURFACE        | RWT | RETAINING WALL |
| TW | TOP OF WINDOW          | TLS | TELSTRA        |
|    |                        | LS  | LANDSCAPE      |

- NOTES:**
- 1) NO BOUNDARY SURVEY HAS BEEN MADE
  - 2) ALL AREAS AND DIMENSIONS HAVE BEEN COMPILED FROM PLANS MADE AVAILABLE AT THE LAND REGISTRY SERVICES AND ARE SUBJECT TO FINAL SURVEY
  - 3) ORIGIN OF LEVELS TAKEN FROM CORSNET NSW GNSS
  - 4) ONLY SPOT LEVELS SHOULD BE USED FOR CALCULATIONS OF QUANTITIES WITH CAUTION
  - 5) ONLY ADJOINING WINDOWS FACING THE SUBJECT SITE ARE SHOWN AND ARE APPROXIMATE
  - 6) NO INVESTIGATION OF UNDERGROUND SERVICES HAVE BEEN MADE. AUTHORITIES SHOULD BE NOTIFIED PRIOR TO ANY EXCAVATION ON OR NEAR THE SITE
  - 7) SERVICES THAT ARE NOT SHOWN ON THE PLAN WERE NOT VISIBLE AT TIME OF SURVEY
  - 8) ONLY SIGNIFICANT TREES ARE SHOWN. SMALL TREES AND BUSHES HAVE NOT BEEN SURVEYED
  - 9) TREE DIMENSIONS ARE APPROXIMATE ONLY
  - 10) SHOULD THERE BE ANY DISCREPANCIES ON SURVEY PLAN PLEASE CONTACT ORION SURVEYING IMMEDIATELY BEFORE WORK COMMENCES

CLIENT

JOB  
Detail Survey  
45 MEREDITH STREET  
STRATHFIELD NSW 2135

SCALE  
100@A1

DATE  
5-06-2021-A

|                               |          |            |
|-------------------------------|----------|------------|
| DRAWING No.<br>MEREDITH-45-DS | DR<br>SS | ISSUE<br>A |
|-------------------------------|----------|------------|

CHKD  
DRAGOMIR CATIC (BE MIS NSW)  
REGISTERED SURVEYOR (8671)

**ORION SURVEYING**  
LAND & ENGINEERING SURVEYORS  
SUIT2 LEVEL 1  
9-11 BANKSTOWN CITY PLAZA  
BANKSTOWN NSW 2200  
MOBILE 0414 537 131  
selmans@orionsurveying.com.au